


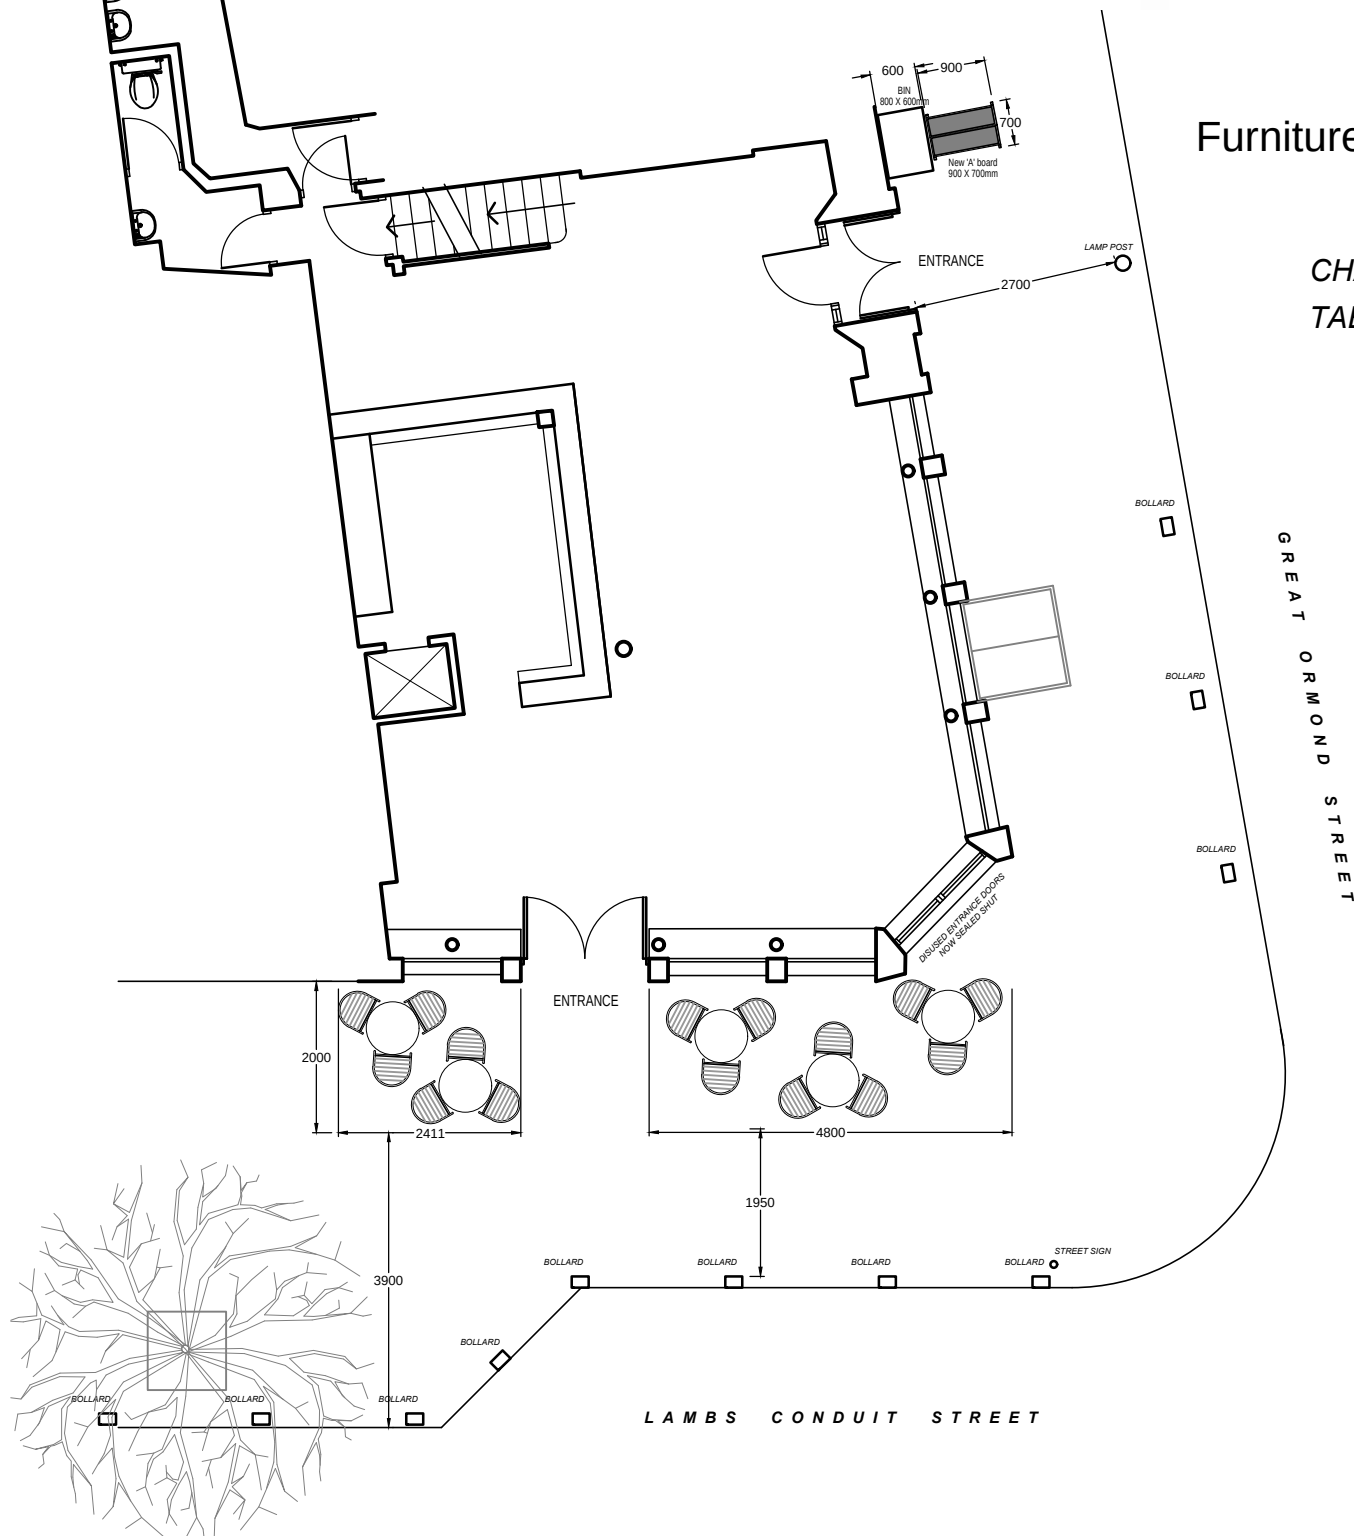


Proposed pavement plan - Scale 1:100



Furniture style

CHAIR 500 X 500mm
TABLE 750mm DIA

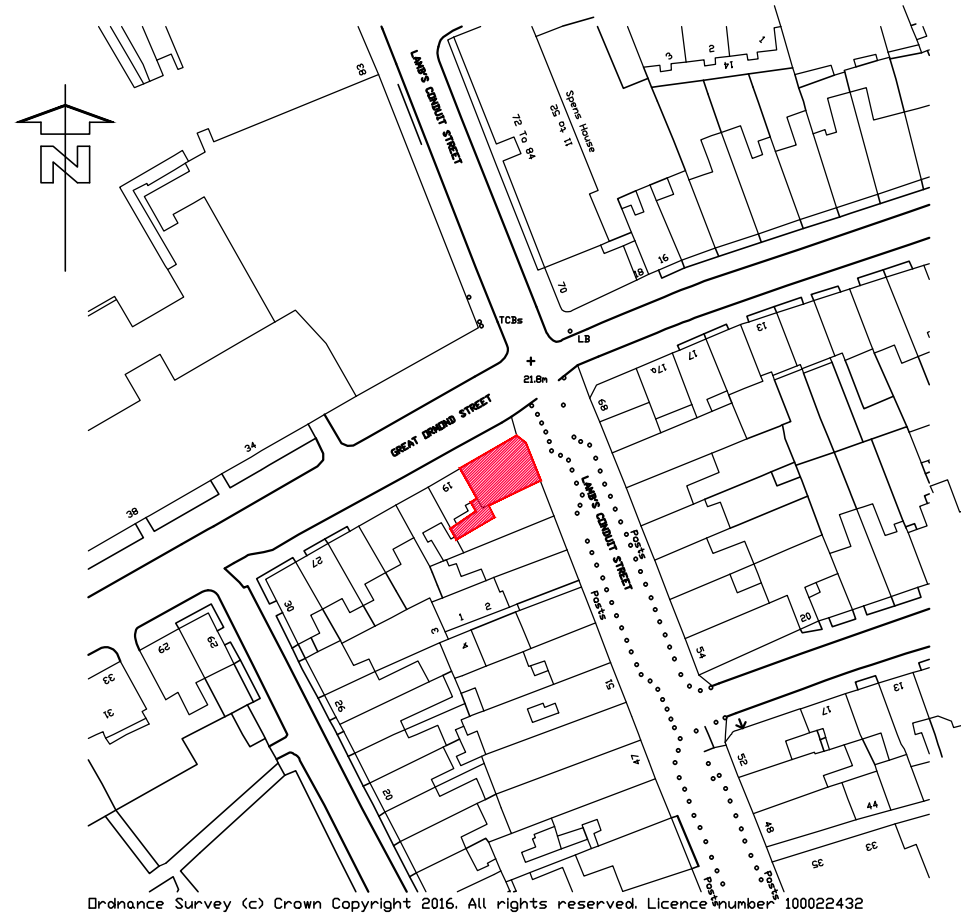

Site location plan - Scale 1:1250



External existing photograph

November 2016

Project : **The PERSEVERANCE**
63 Lambs Conduit Street, London. WC1N 3NB

Scale: AS shown
Drawing Number: 3072-80
Rev: B

PembrookDesign

Summit House, Horsecroft Road, The Pinnades, Harlow, Essex, CM19 5BN
Tel: 01279 433888 Fax: 01279 433889

NOTE: CONTRACTORS ARE TO CHECK ALL SIZES AND DIMENSIONS BEFORE SETTING OUT ANY SITE OR SHOWWORK ANY ERRORS OR DISCREPANCIES TO BE REPORTED AND RESOLVED BY THE SITE SPECIFIC PROJECT DESIGNER / BUILDER AND RESPECTIVE AGENTS