


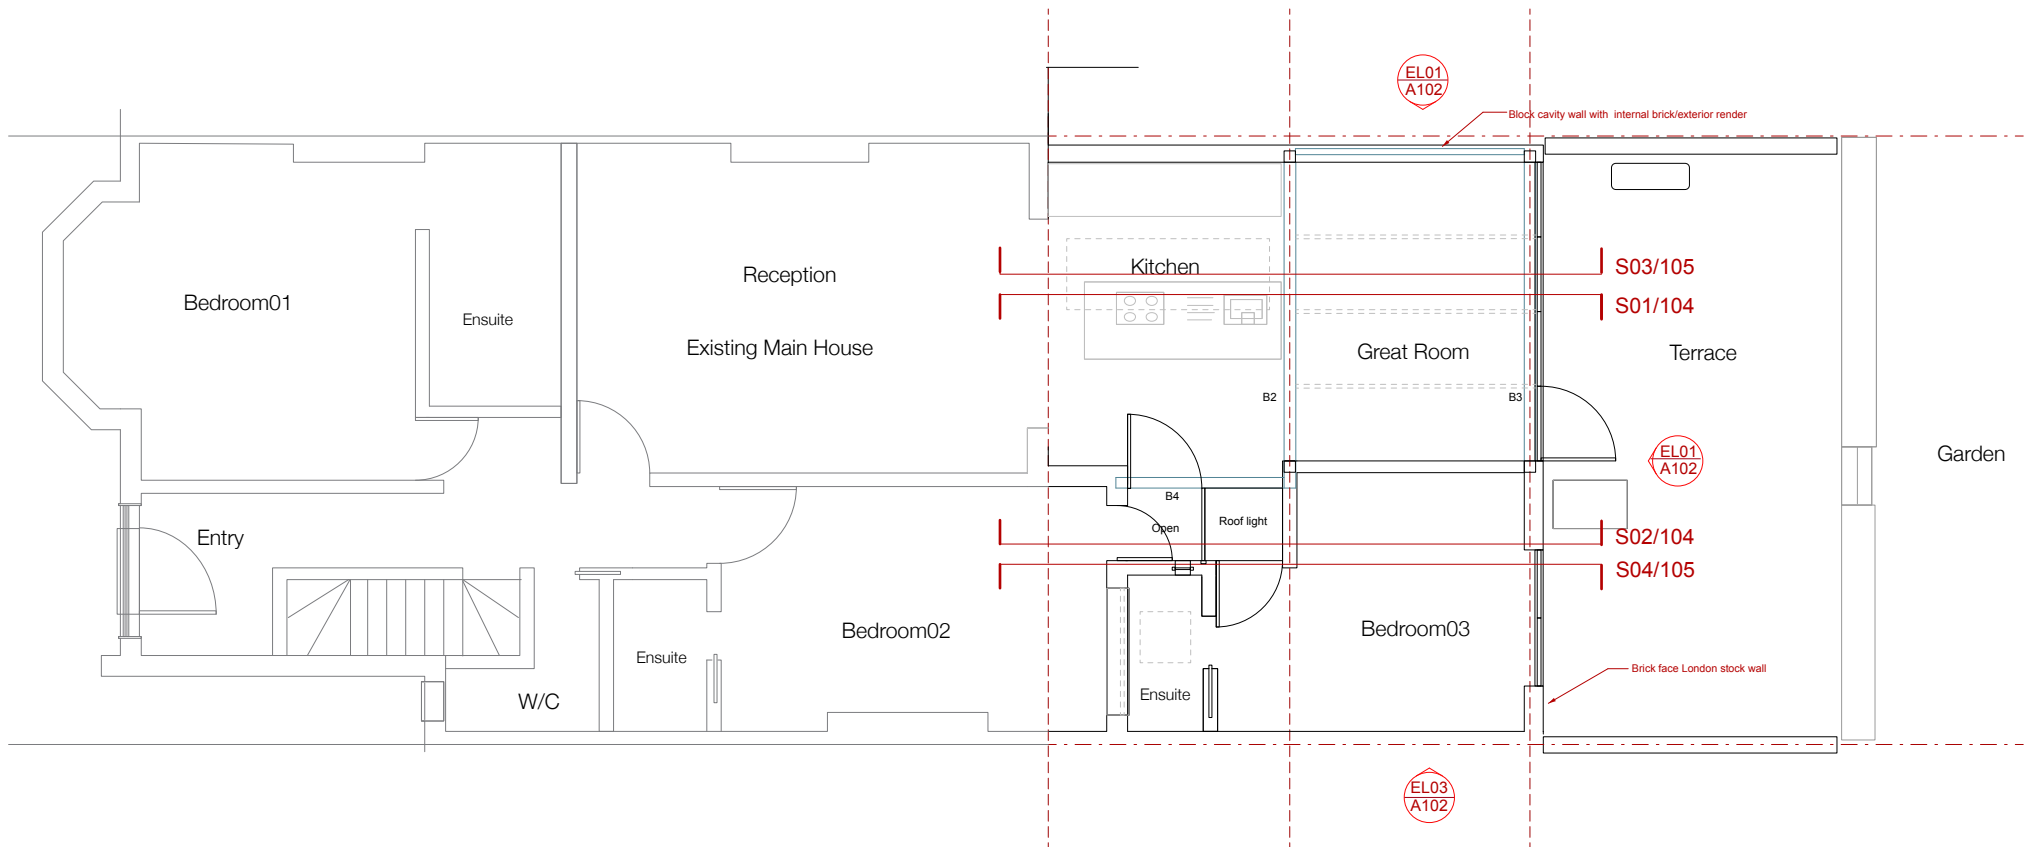

162A Garden Room Extension

A101_Plan Structure Revision 24.02.2017

Date 24 02 2017 Revision 02
Scale 1:100@A4
Drawn by LHF

For Planning