


# SITE ADDRESS

45 Theobald's Road, London, WC1X 8SP


Junction with Harpur Street

Furniture Index: CAM00161AB

Easting/Northing: 530647/181812

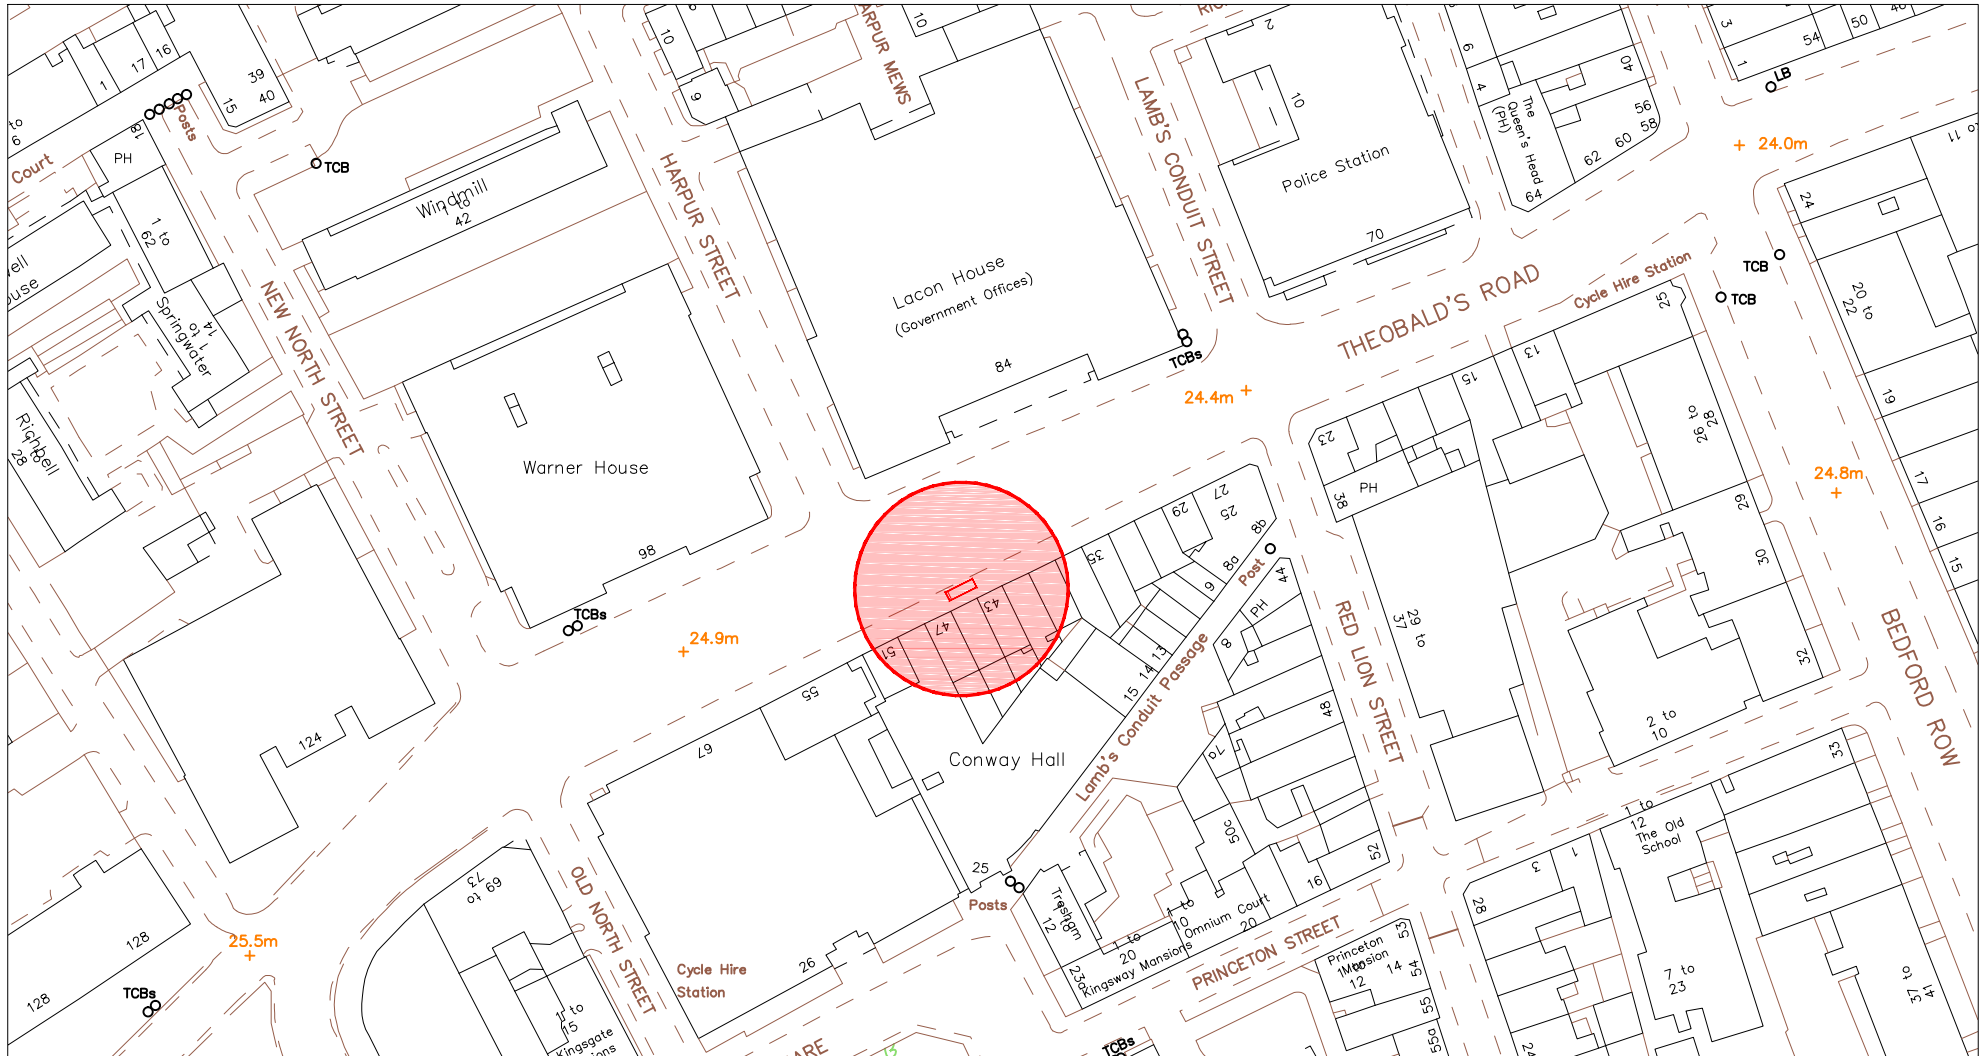

SCALE BAR [1:1250 @ A4]

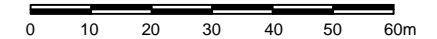



# SITE ADDRESS

45 Theobald's Road, London, WC1X 8SP

Junction with Harpur Street

Furniture Index: CAM00161AB

Easting/Northing: 530647/181812

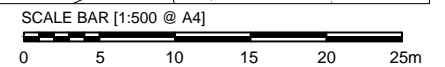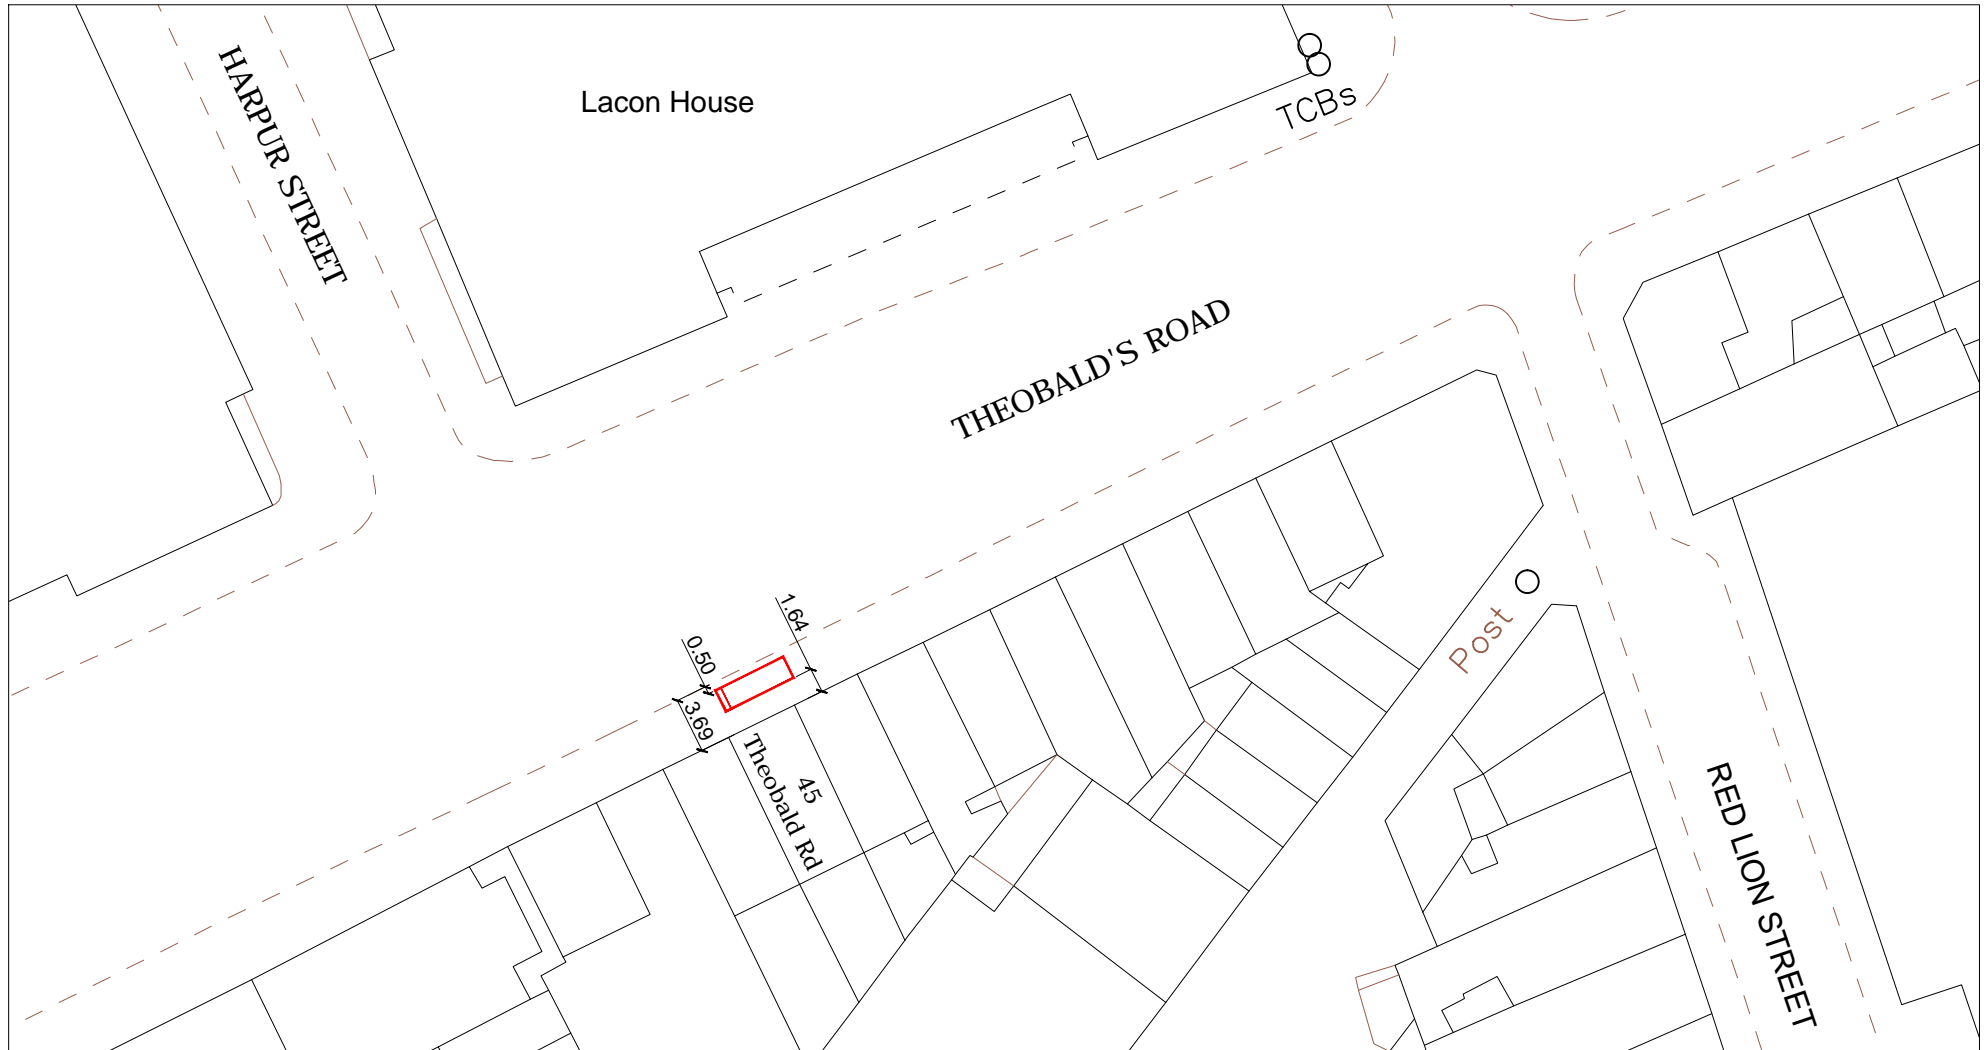

## SITE ADDRESS

45 Theobald's Road, London, WC1X 8SP

Junction with Harpur Street

Furniture Index: CAM00161AB

Easting/Northing: 530647/181812



## PROPOSED ADVERTISING DISPLAY

The proposed advertising panel will comprise a double sided freestanding forum structure, featuring 1 x digital screen on one side and a static poster advertisement panel on the reverse at one end of the bus shelter. This will be viewed as an integral part of the existing shelter design.

# SITE ADDRESS

45 Theobald's Road, London, WC1X 8SP

Junction with Harpur Street

Furniture Index: CAM00161AB

Easting/Northing: 530647/181812

