

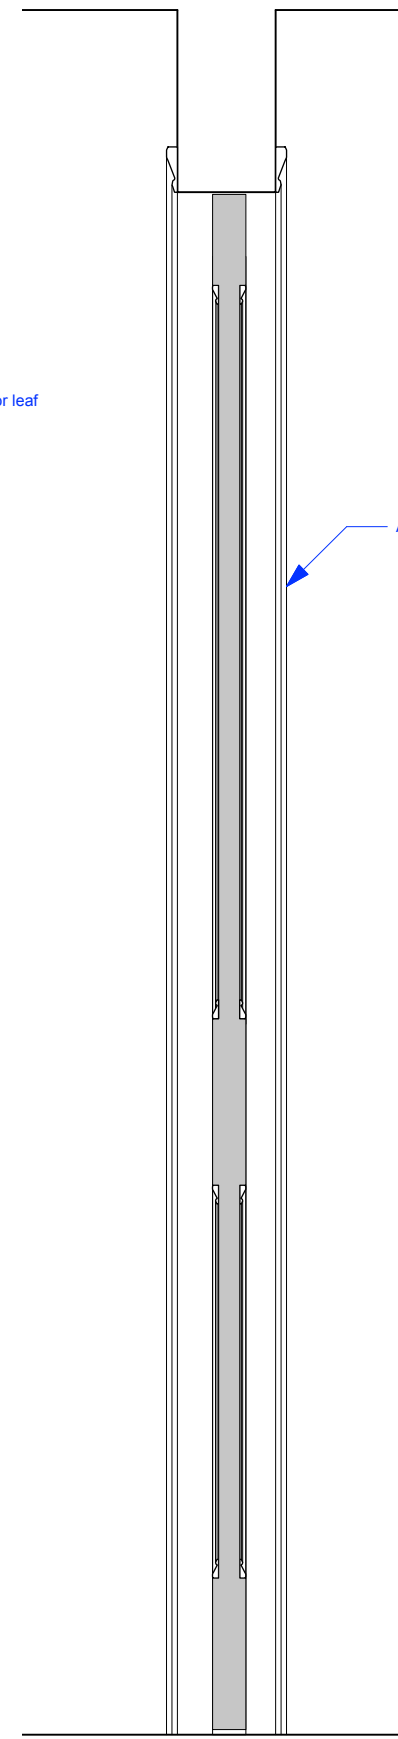


1 PROPOSED TYPICAL DOOR LEAF ELEVATION
Scale: 1:10

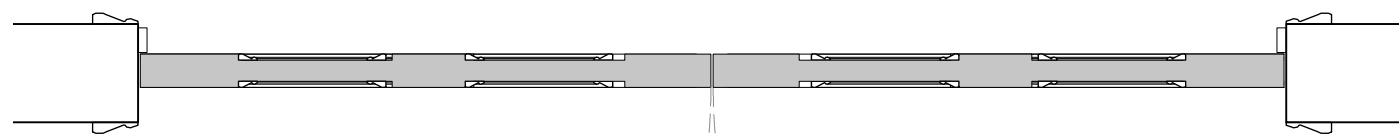

2 PROPOSED TYPICAL DOOR LEAF SECTION
Scale: 1:10

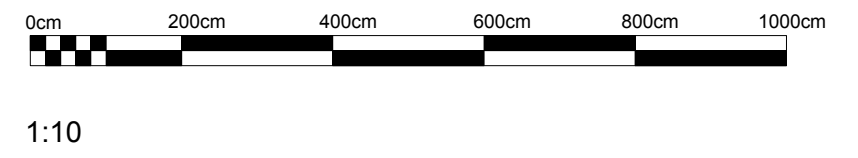

3 PROPOSED TYPICAL DOOR LEAF PLAN
Scale: 1:10

ISSUE: DATE: COMMENT:
- 30.01.17 Issue for Listed Building Consent

CallenderHoworth		Morelands 5-23 Old Street London EC1V 9HL		T: 020 7336 8560 F: 020 7549 2152 W: www.callenderhoworth.com	
Job no.		Job title			
1198		4 OVAL ROAD			
Drawing no.		Drawing title			
628		GROUND FLOOR DOUBLE DOOR LEAF DETAIL			
Scale	Size	Drawn	Revision		
VARIES	A3	ML	-		

All works to be in accordance with relevant standards, British building codes, and other relevant codes, and with manufacturers recommendations and instructions. All dimensions to be checked on site. Do not scale from this drawing.