

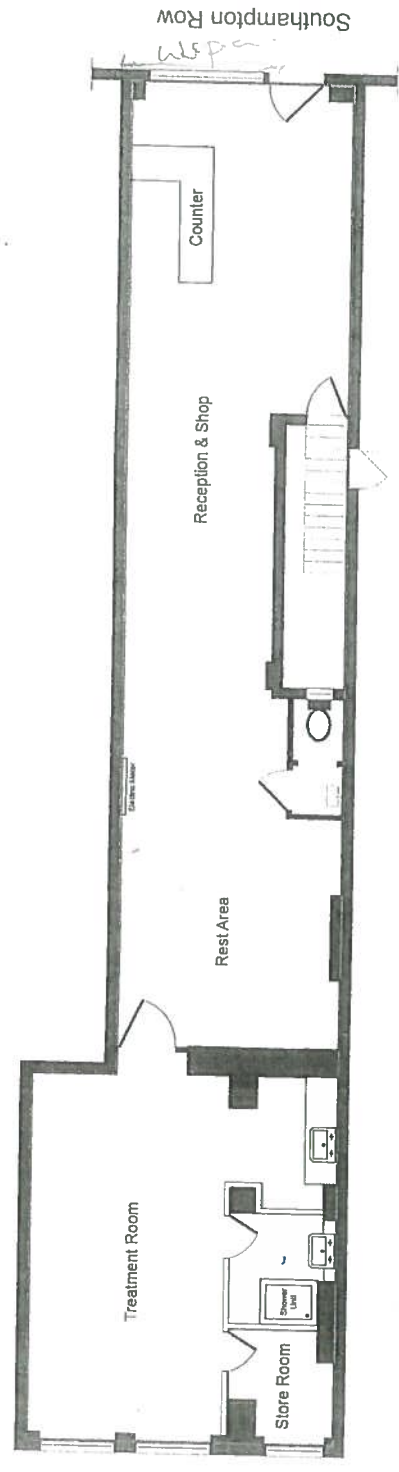


LOCATION PLAN
SCALE: 1:1250

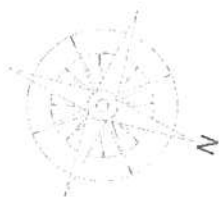

Ground Floor

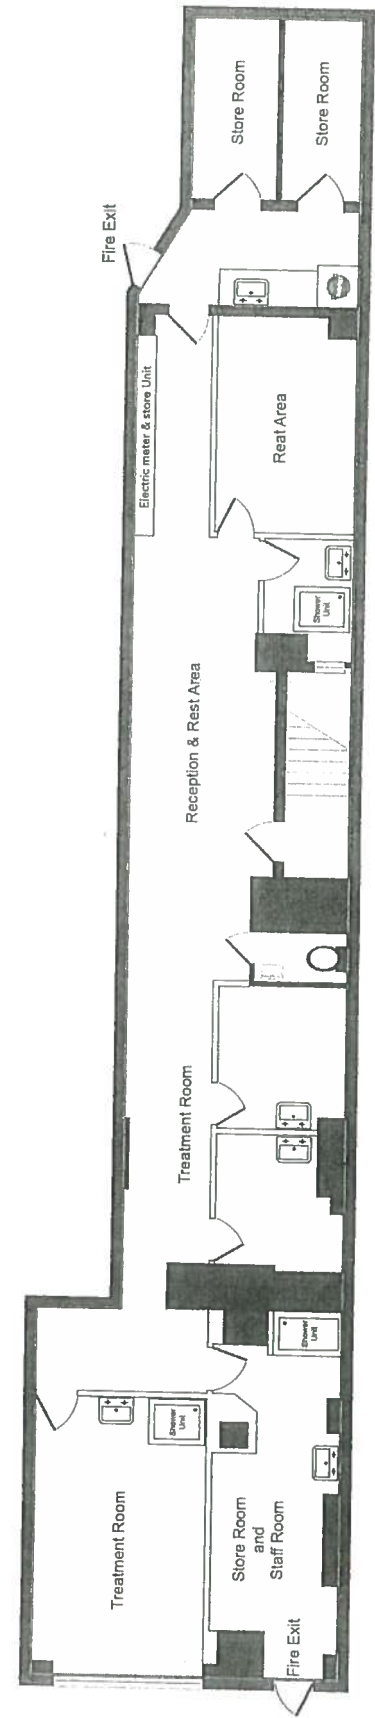

Basement

Company	Drawing No. 1 of 1	Address 148 Southampton Row London WC1B 5AG	Title Basement and Ground Floor	Scale 1:100 @ A3	Date June 2016
---------	-----------------------	---	---------------------------------------	---------------------	-------------------