




Proposed Section 3-3



Proposed Section 2-2

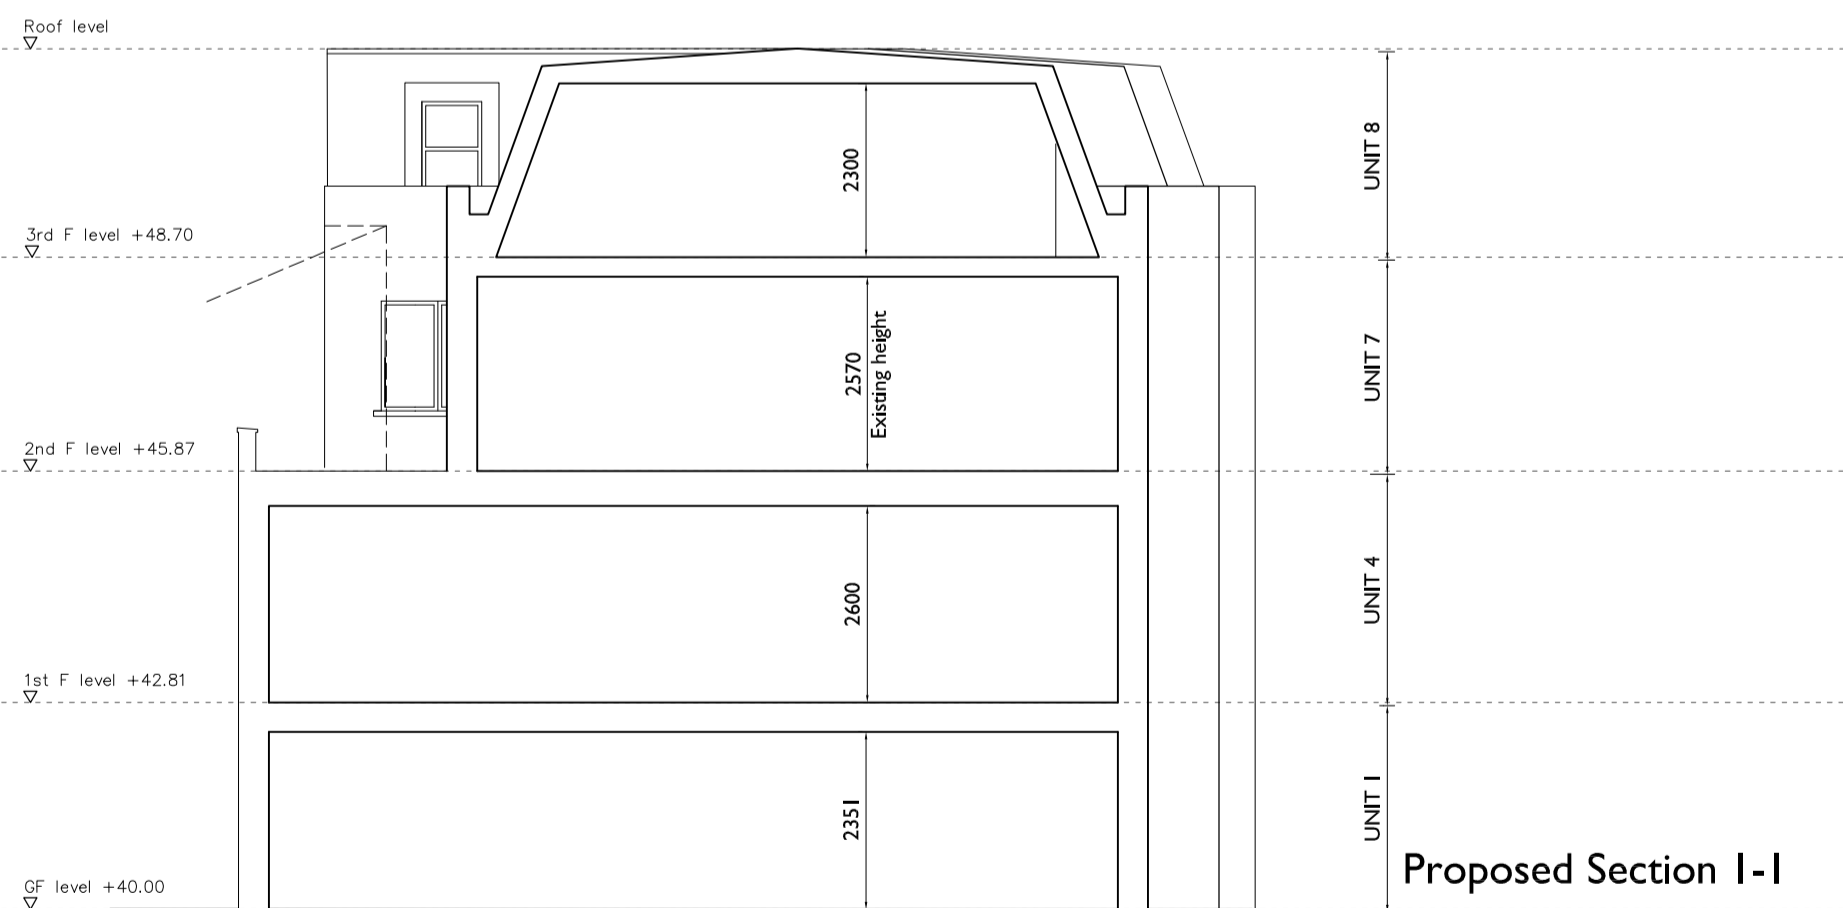

Proposed Section 1-1

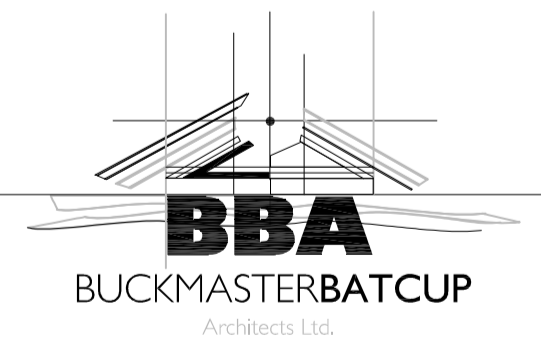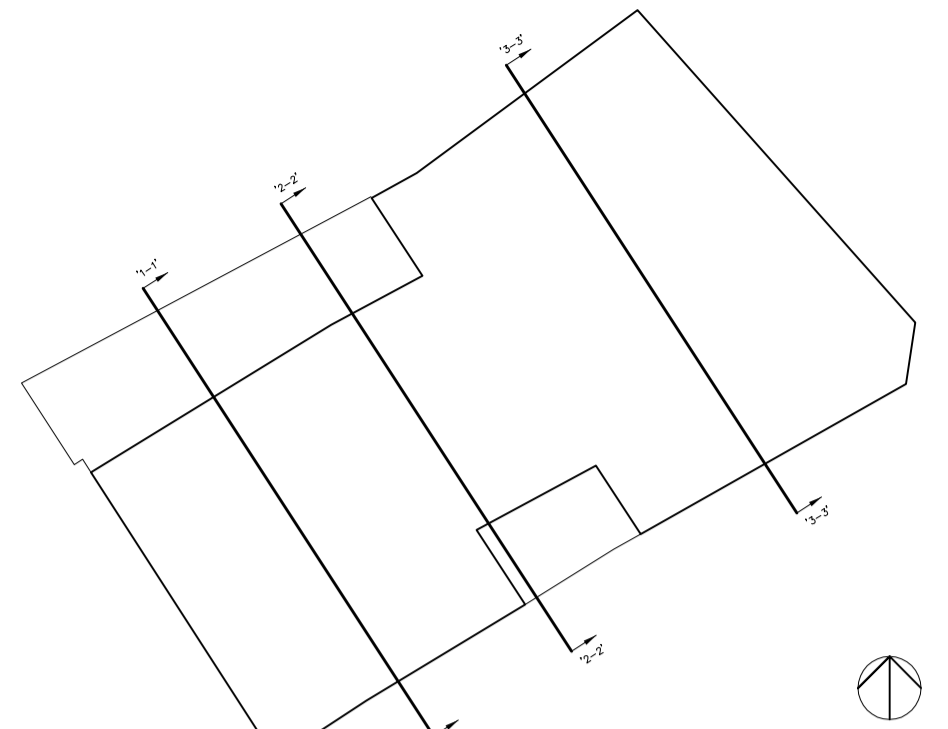

CLIENT:
Mr Suresh Patel

PROJECT TITLE:
**139 - 141 Queens Crescent,
Belsize Park,
NW5 4ED**

DRAWING TITLE:
Proposed Sections

SCALE: **1:100 @ A2** | DATE: **Feb 2017**

SWANSEA	LONDON
70 Walter Road	One Kingdom Street
Swansea, SA1 4QA	Paddington Central
T - 01792 466060	London, W2 6BD
F - 01792 644646	
www.bbarch.co.uk	
info@bbarch.co.uk	

BBA 686.P.04A

This Drawing is Copyright.
**Note: All dimensions to be checked on site
and not to be scaled from drawing.**

NOTES/AMENDMENTS:
Revision
A. Windows added to Sections 1 & 2.
21/02/2017

Date