


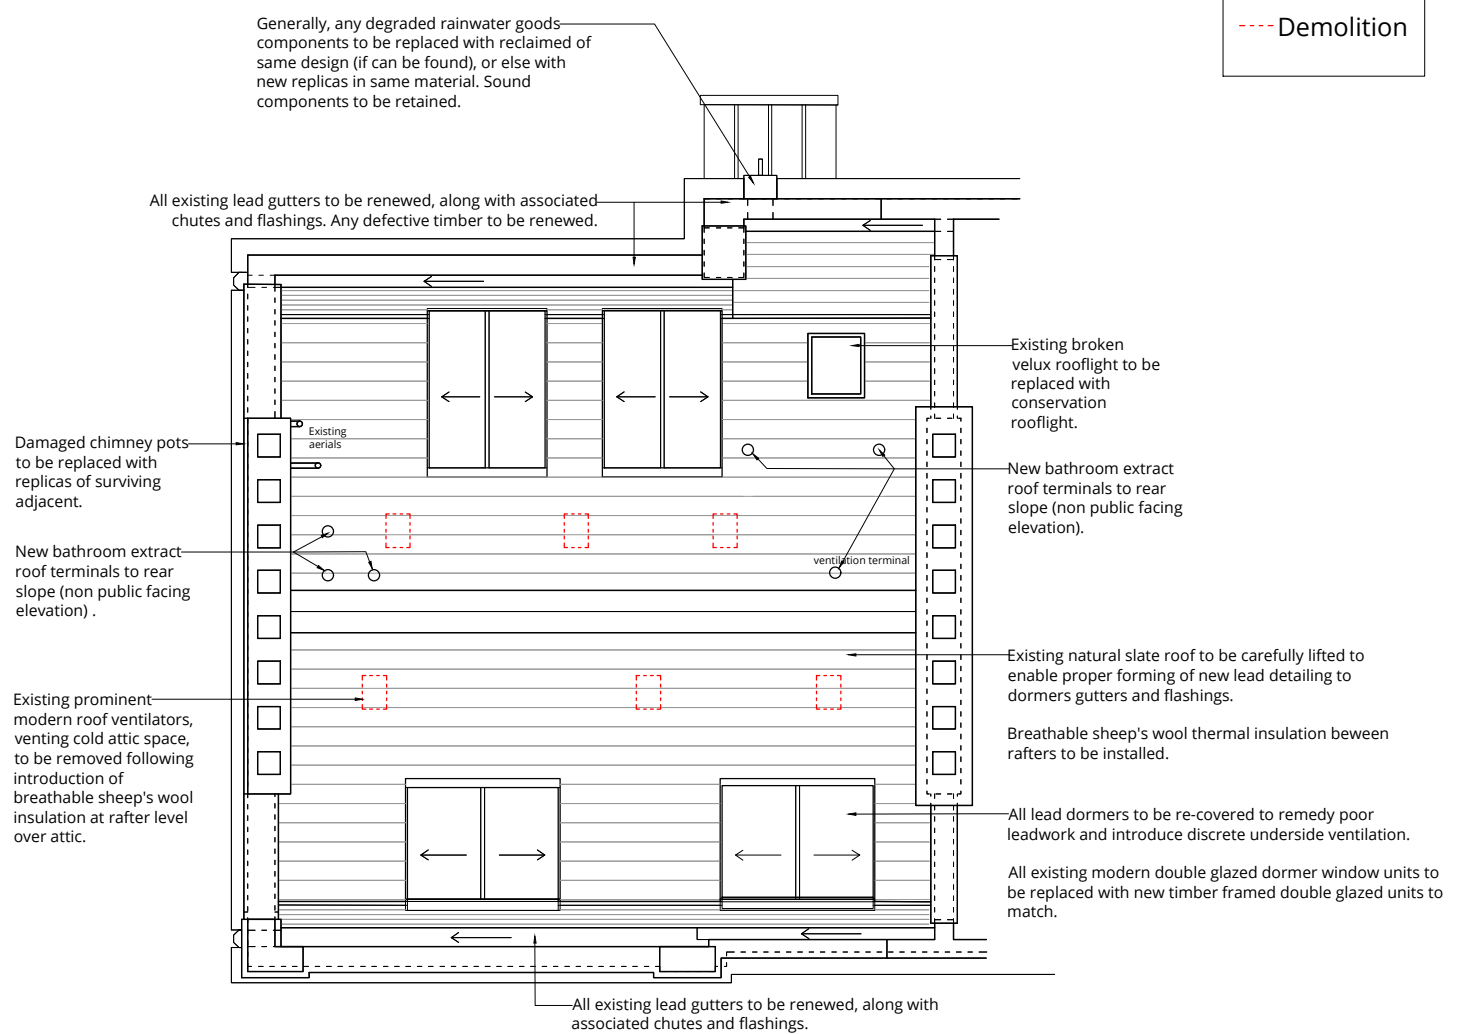

Key

- Existing
- Proposed
- - - Demolition



Rev.	Description	Date	Rev.	Description	Date
0	First issue.	17.10.2016			
A	Section X reference-line erased since works to adjust roof structure is omitted.	28.02.2017			

