


Existing toolshed to be removed

Existing party wall to property N°105 to be rebuilt to reach 2500 mm height

Existing rear extension to be rebuilt. Materials, dimension and height to match existing

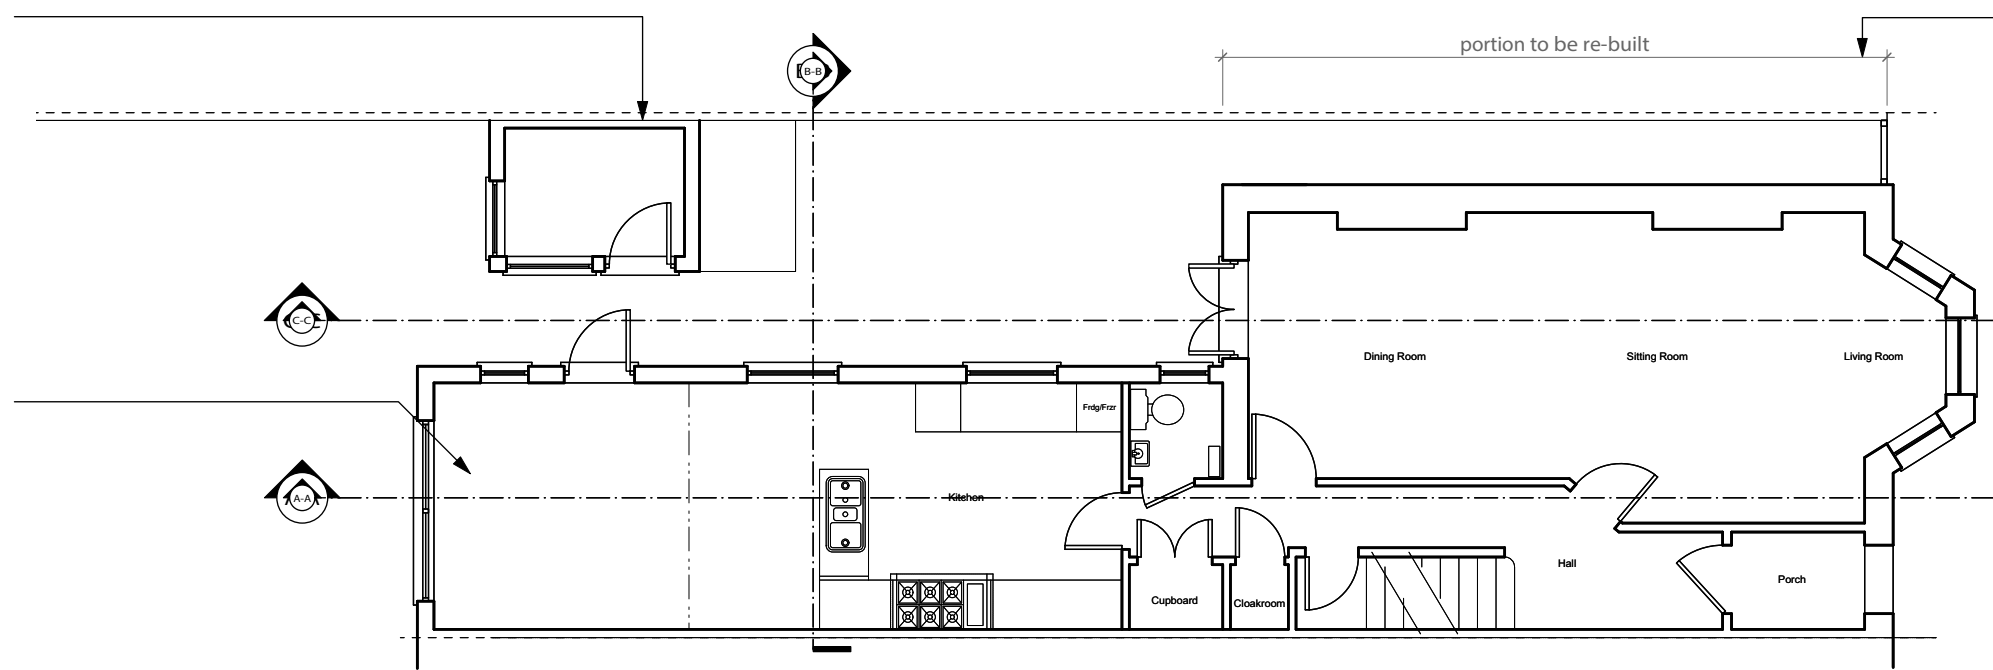


1 Existing Ground Floor Plan  
1:50

Existing toolshed to be removed

Existing party wall to property N°105 to be rebuilt to reach 2500 mm height

Existing rear extension to be rebuilt. Materials, dimension and height to match existing

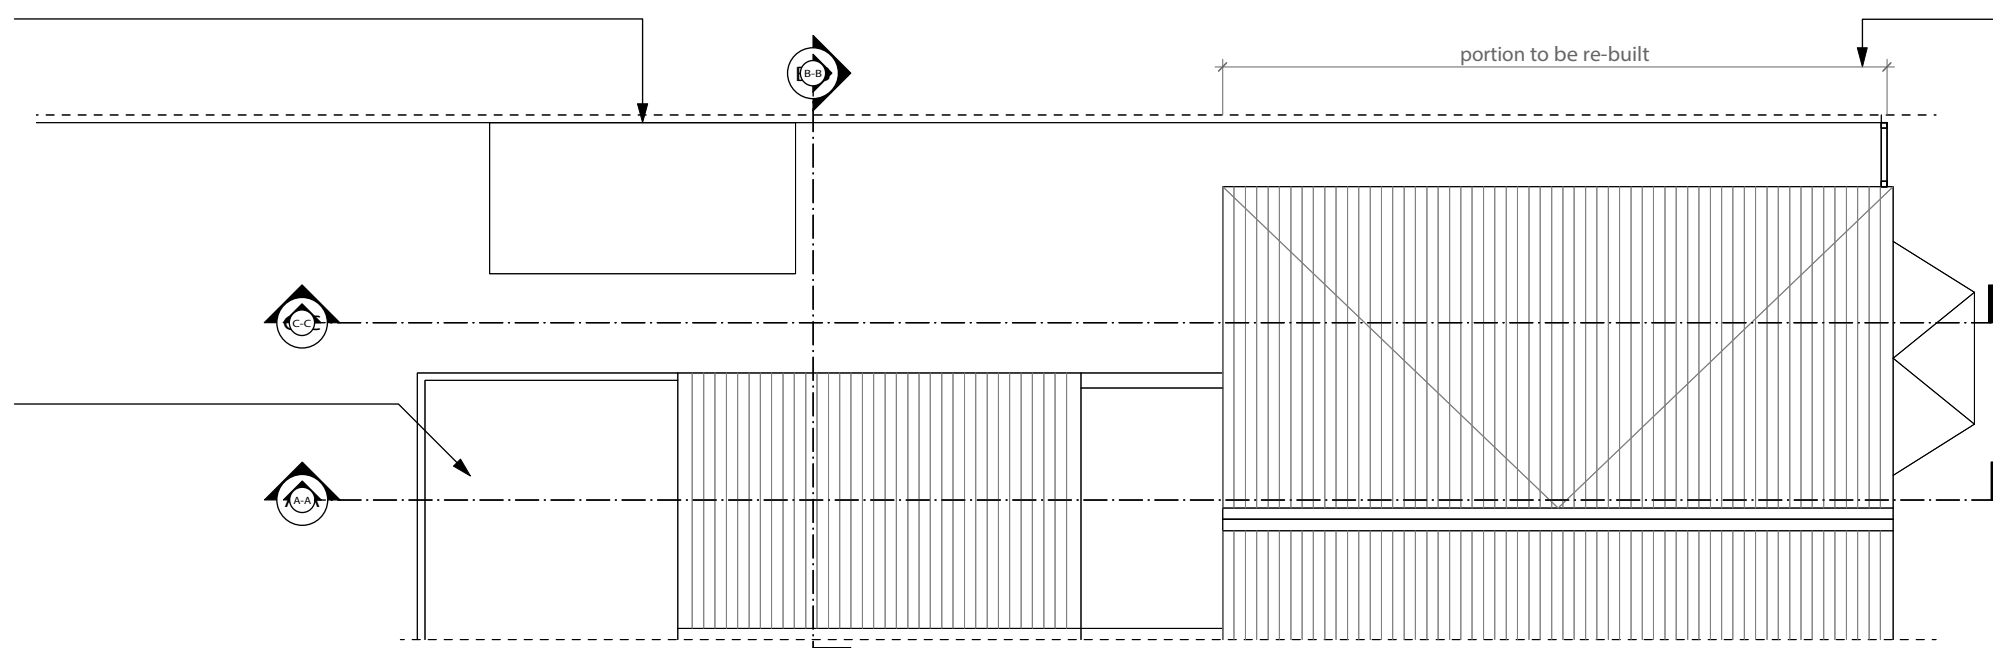

2 Existing Roof Plan  
1:50