


Existing rear extension to be rebuilt. Materials, dimension and height to match existing

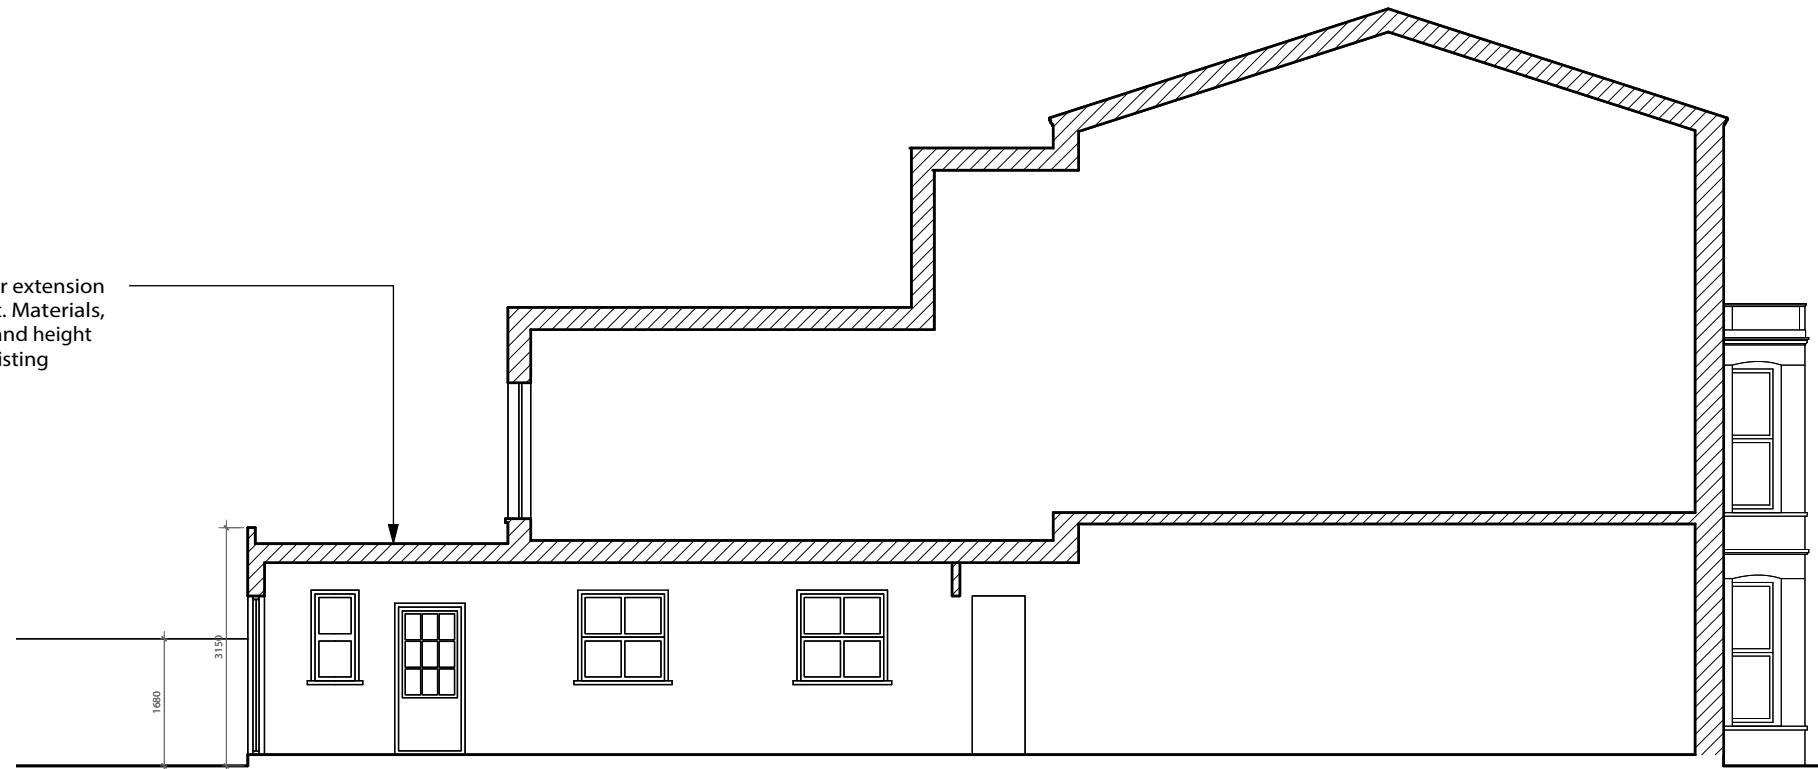

A-A Section A-A


Existing rear extension to be rebuilt. Materials, dimension and height to match existing

Existing party wall no alteration needed



B-B Section B-B

Existing toolshed to be removed

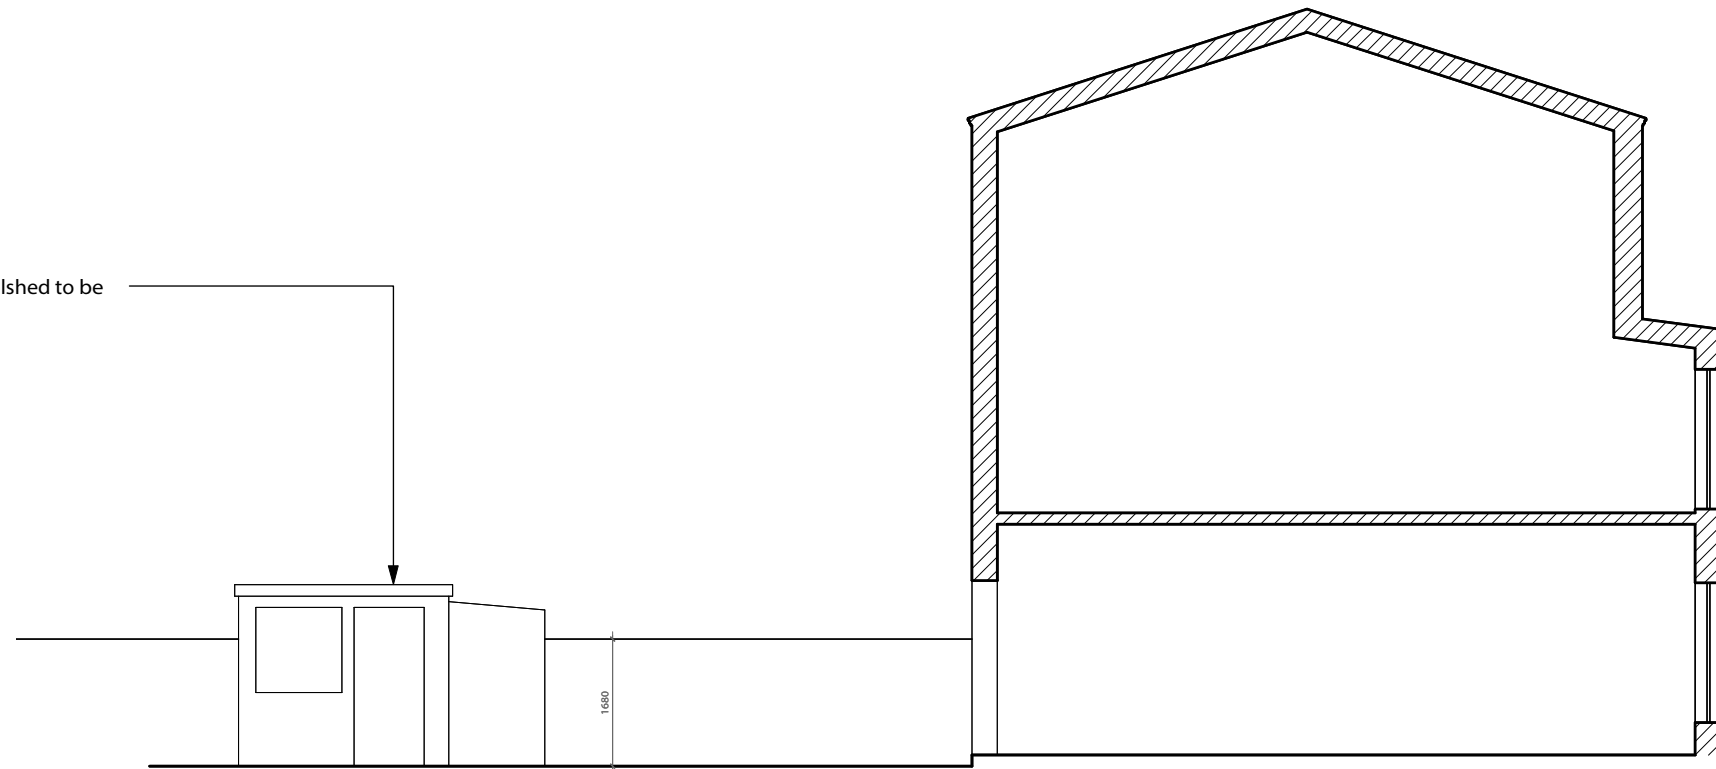

C-C Section C-C