


Proposed rear and side extension to be constructed in brick to match existing. Same height as existing.

Proposed full height double glazing sliding doors

Proposed modern oriel bay window with incorporate skylight

Existing rear extension to be rebuilt in brick to match existing. Same height and dimension as existing.

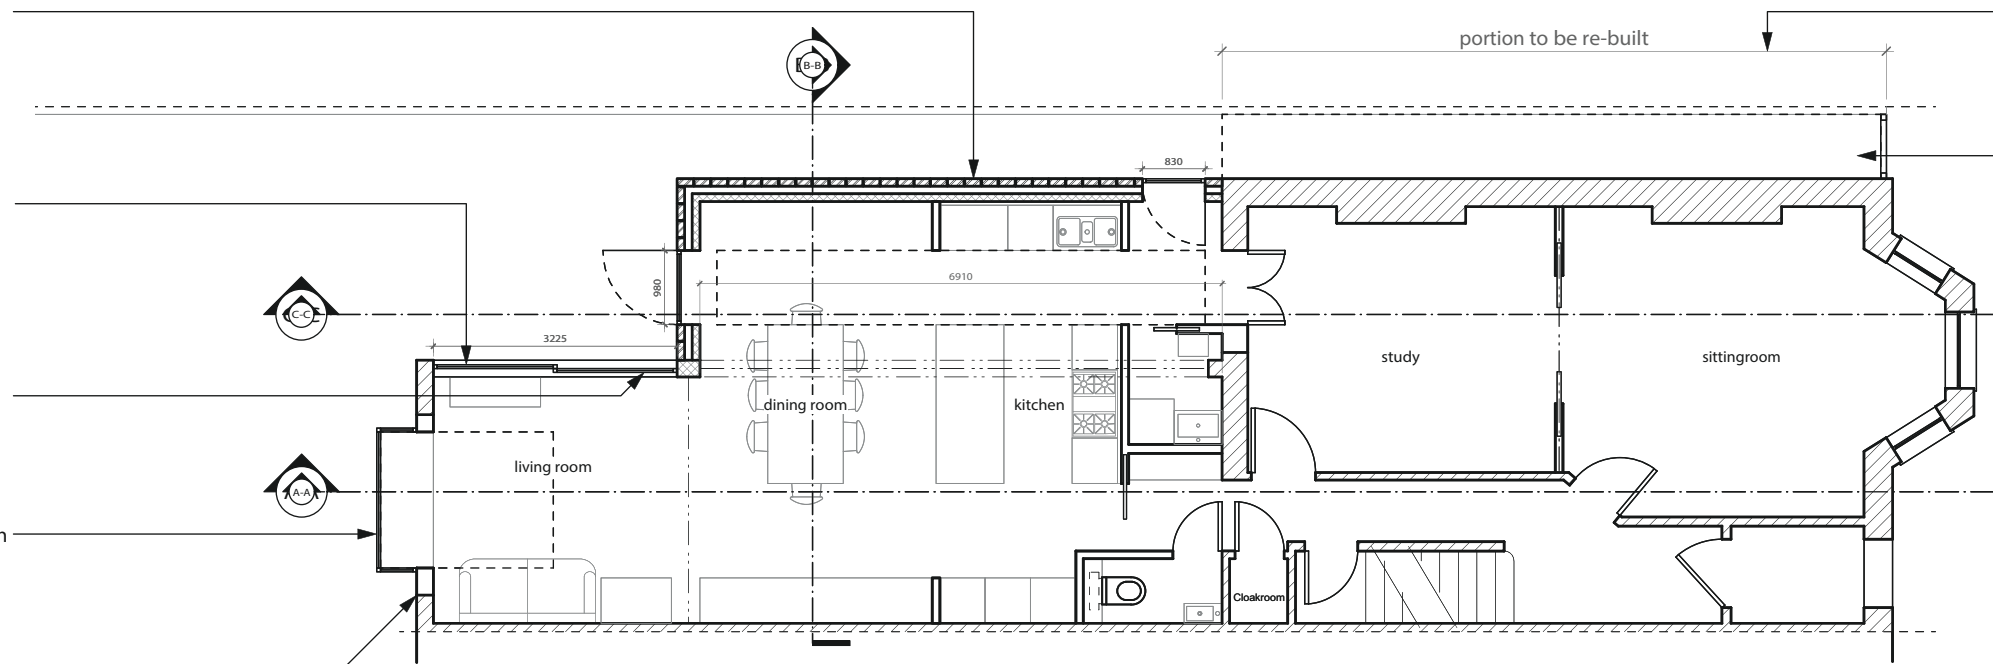

1 Proposed Ground Floor Plan  
1:50

Proposed party wall to property N°105 to reach 2500 mm height


Proposed non-structural corrugated roof behind fence door to match property at N°101. Same height and dimension as property at N°101.

Proposed Glass Roof Light

Proposed Rear Side extension with flat roof to match existing height.

Existing extension to be rebuilt. Proposed new flat roof to match dimension and height of existing.

Proposed modern oriel bay window with incorporate skylight

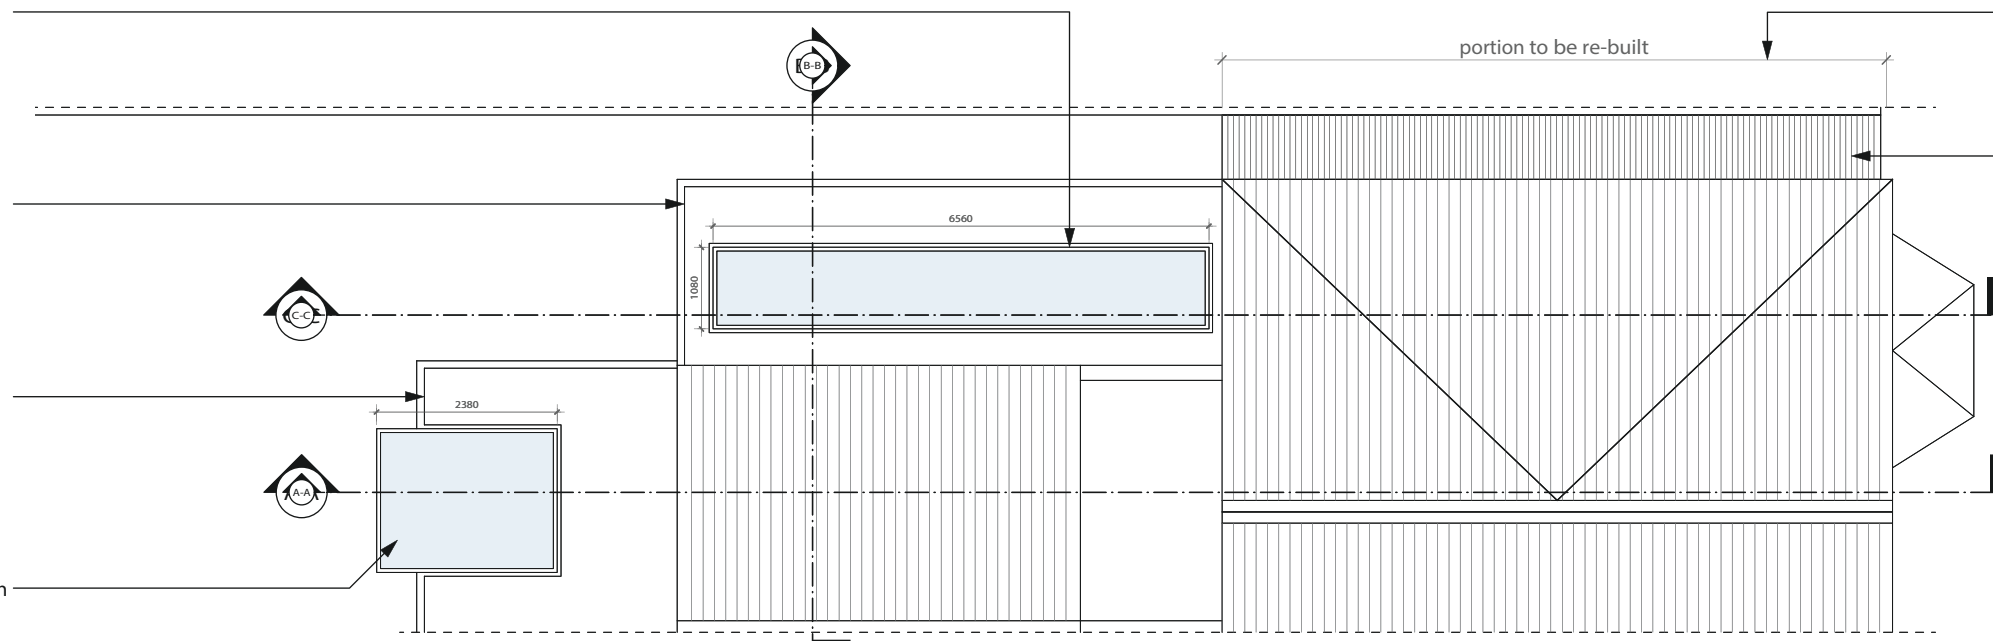

2 Proposed Roof Plan  
1:50

Proposed party wall to property N°105 to reach 2500 mm height

Proposed non-structural corrugated roof behind fence door to match property at N°101. Same height and dimension as property at N°101.