


PRINT AT A3 PAPER SIZE

DRAWING 5 - Section as existing

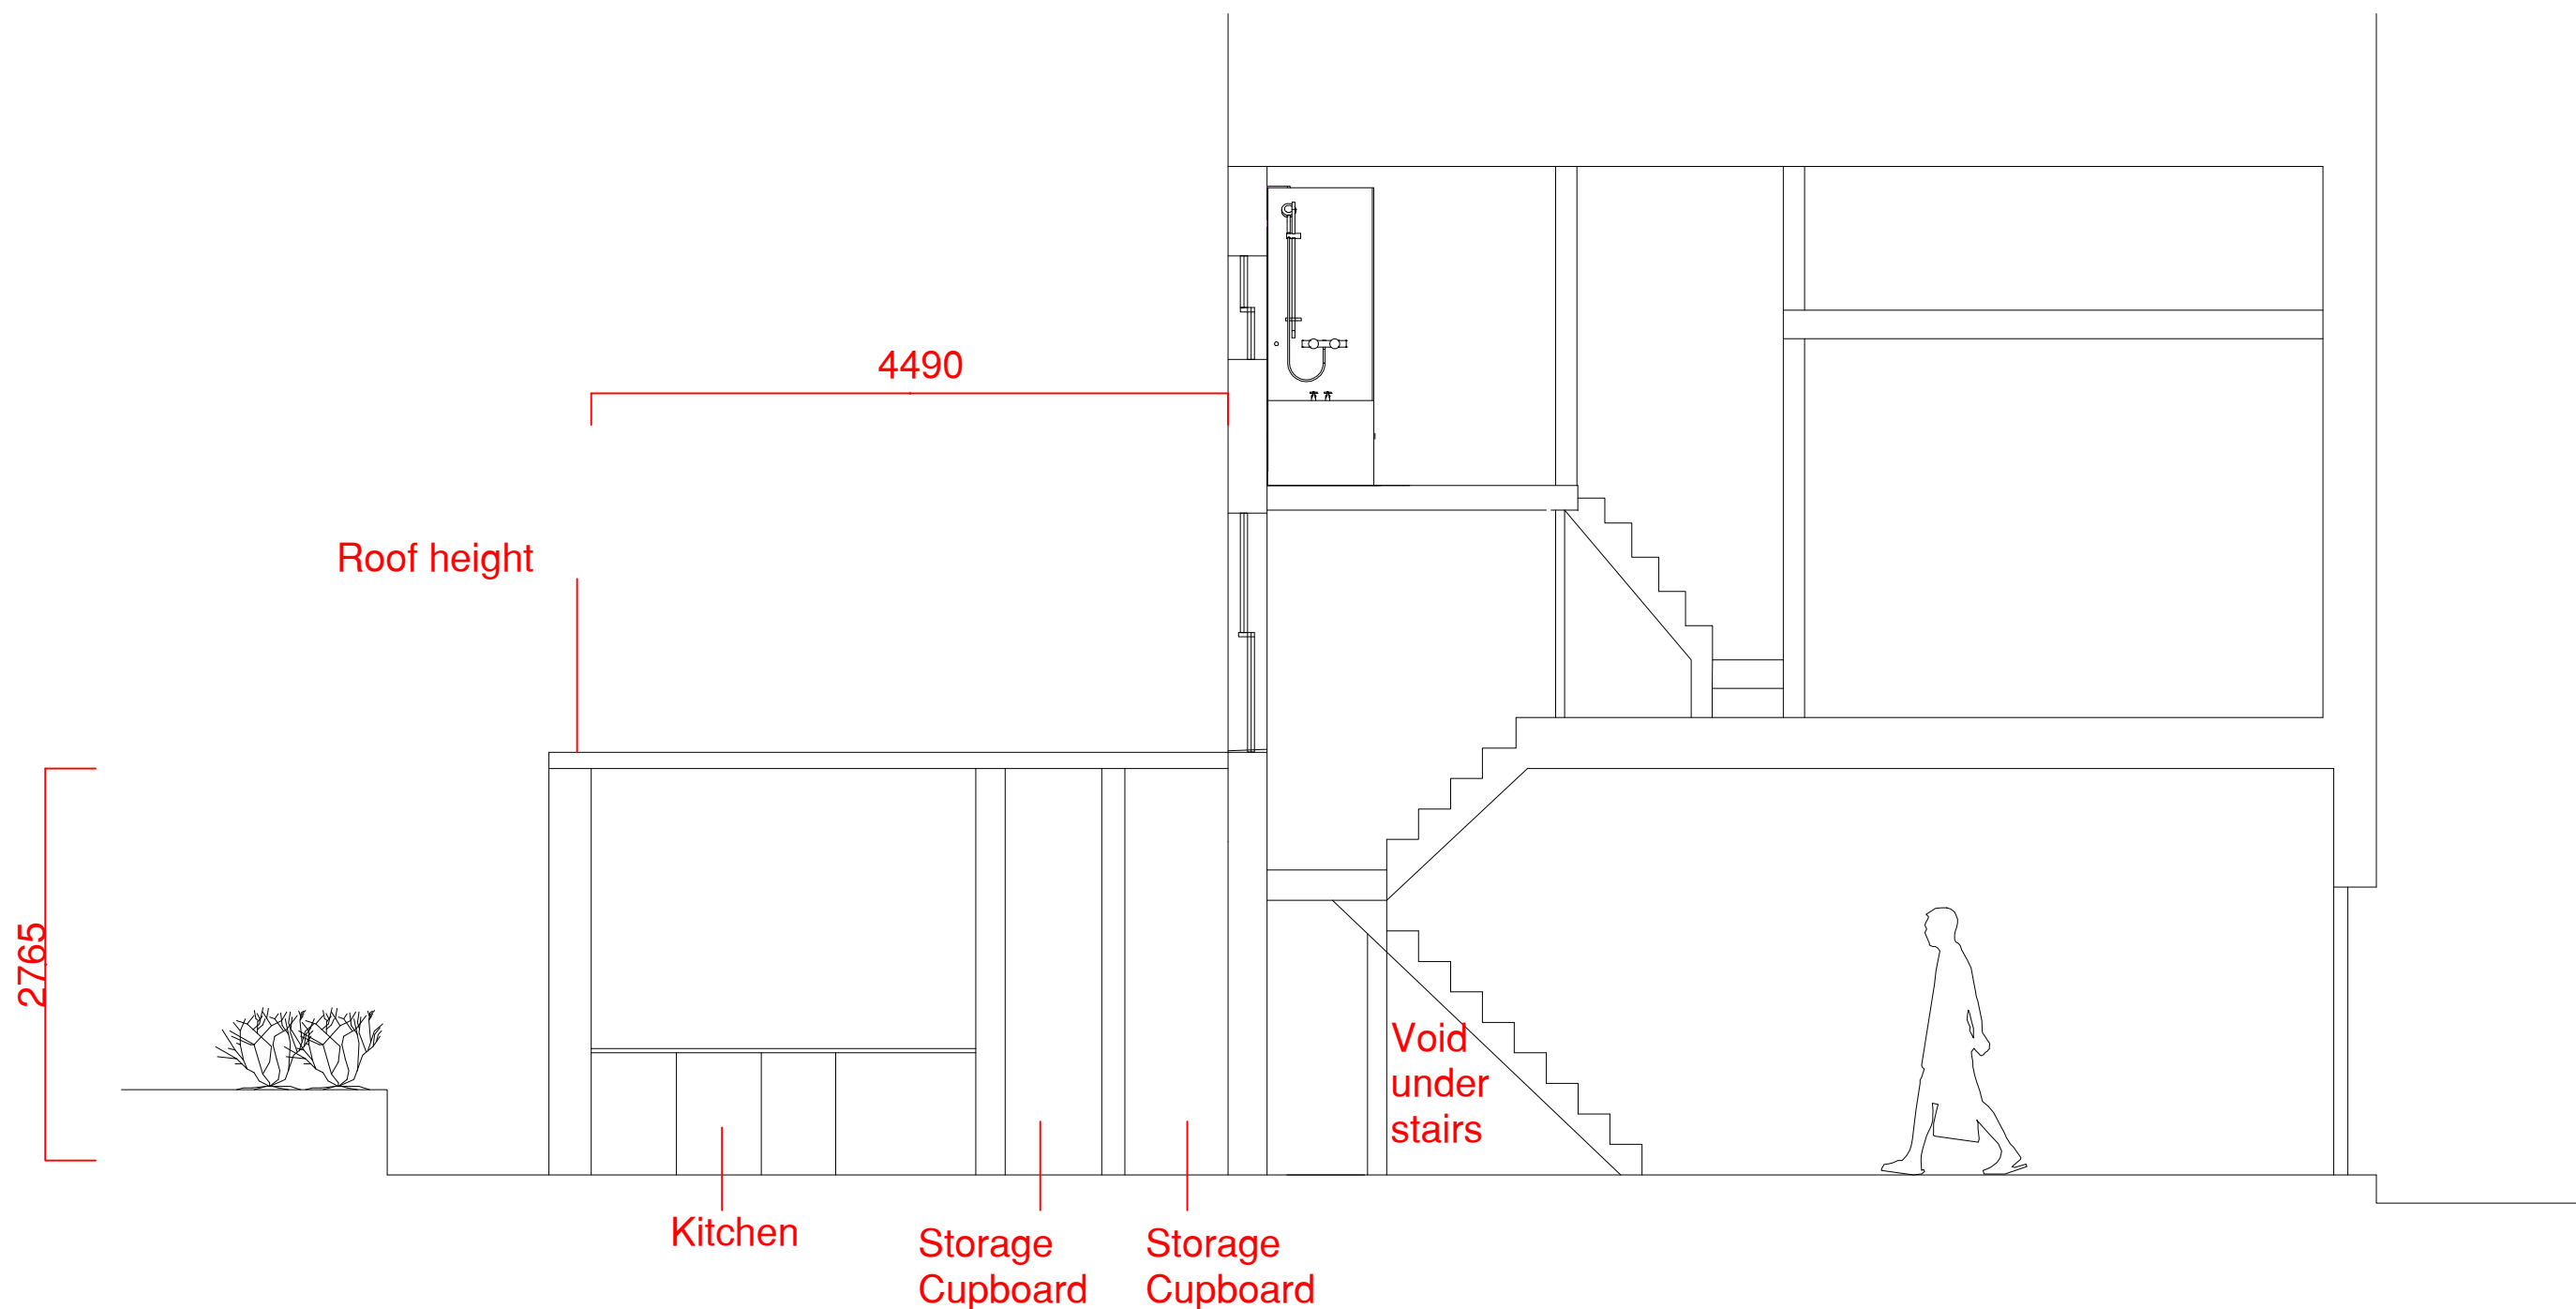

| | | | |
|--|---|------------------|-------------|
| Build and Bloom Ltd 19 All Saints Road W11 1HE 07795 346524 | Job Title: Section as Existing Site Address: 4 Leverton Street London | Scale: 1:50@A3 | Drawn: |
| | | Date: 08/02/2017 | Job No: 101 |
| | | Drawing No: 5 | Rev: |