


0 1 3 5 m

REVISIONS	NOTES	DATE
A	DISCHARGING OF PLANNING CONDITIONS	27-02-2017

**PLANNING**

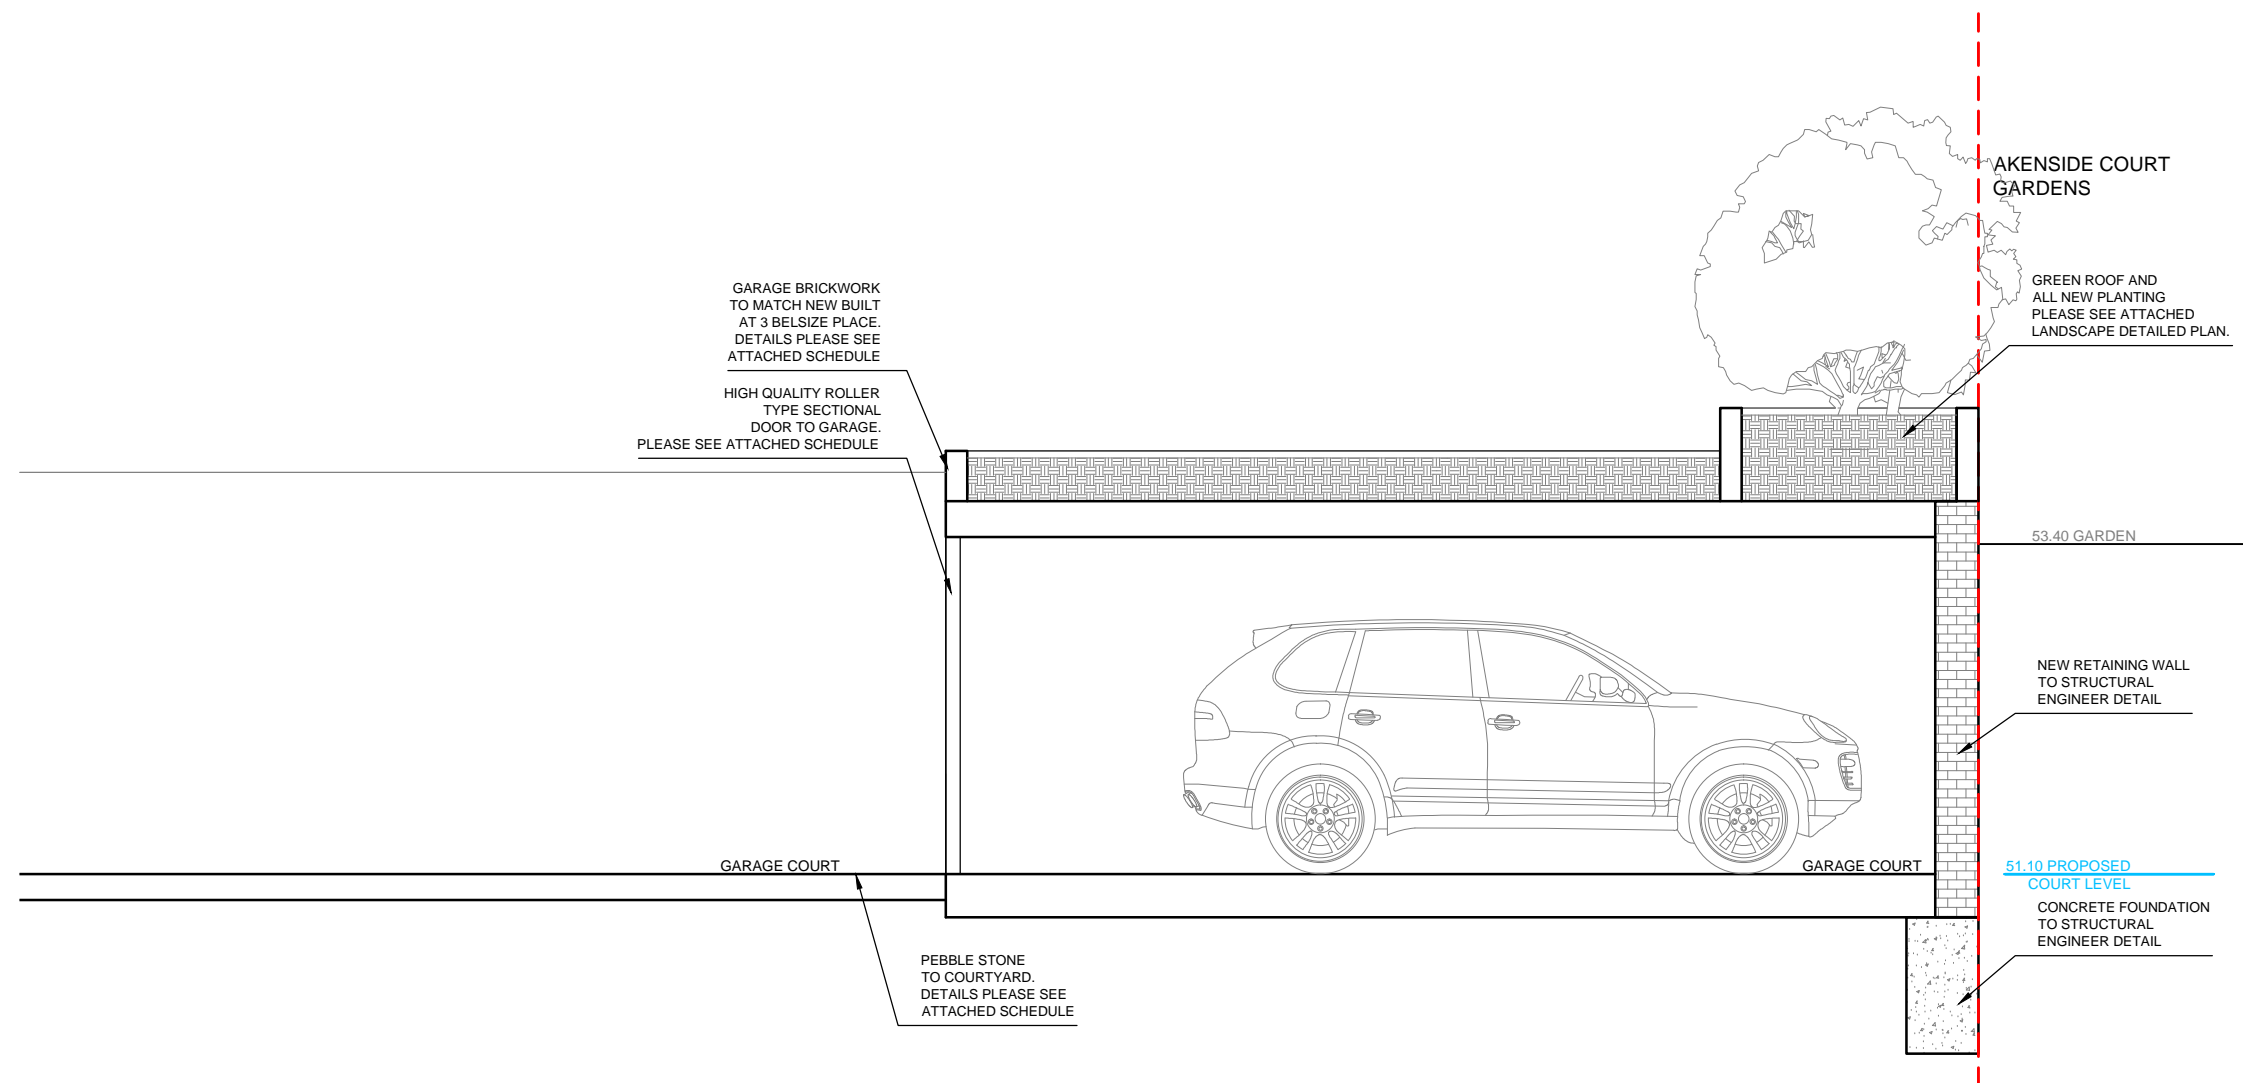

**1** PROPOSED SECTION 1  
SCALE 1:50 @ A3

Client  
**B INVESTMENTS LTD**

Project  
**BELSIZE PLACE GARAGES**

Area	<b>GARAGES</b>			
Description	PROPOSED SECTION 2			
Scale	Drawn	Approved	Date	Project Number
1:50 @ A3	EC	-	08.15	-
Drawing Number	BPG-1502-PR-SC-1		Revision	A

CAD File No. -  
X-REF File Name -