
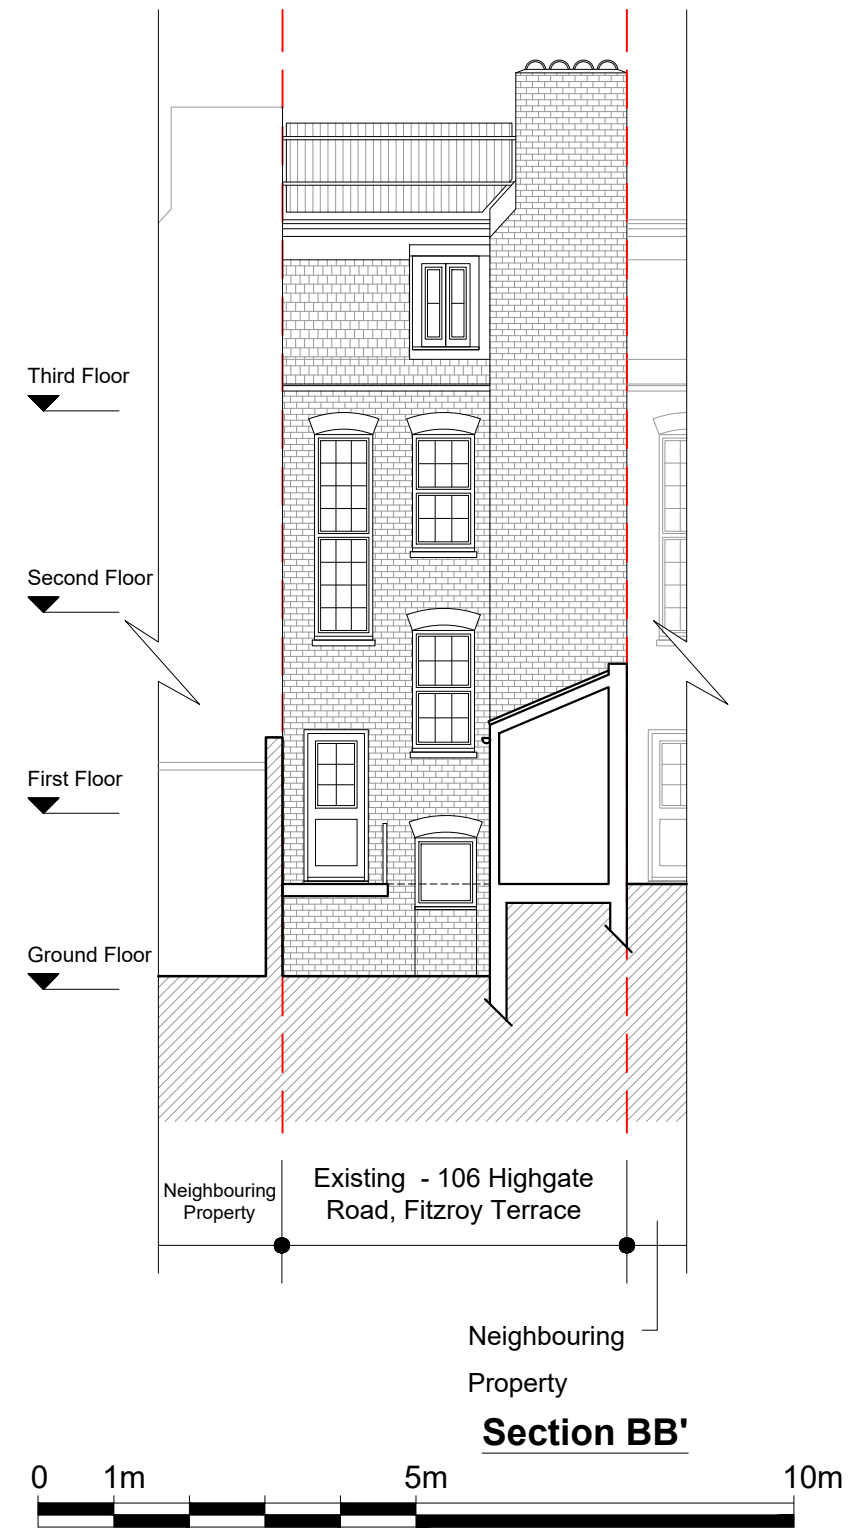
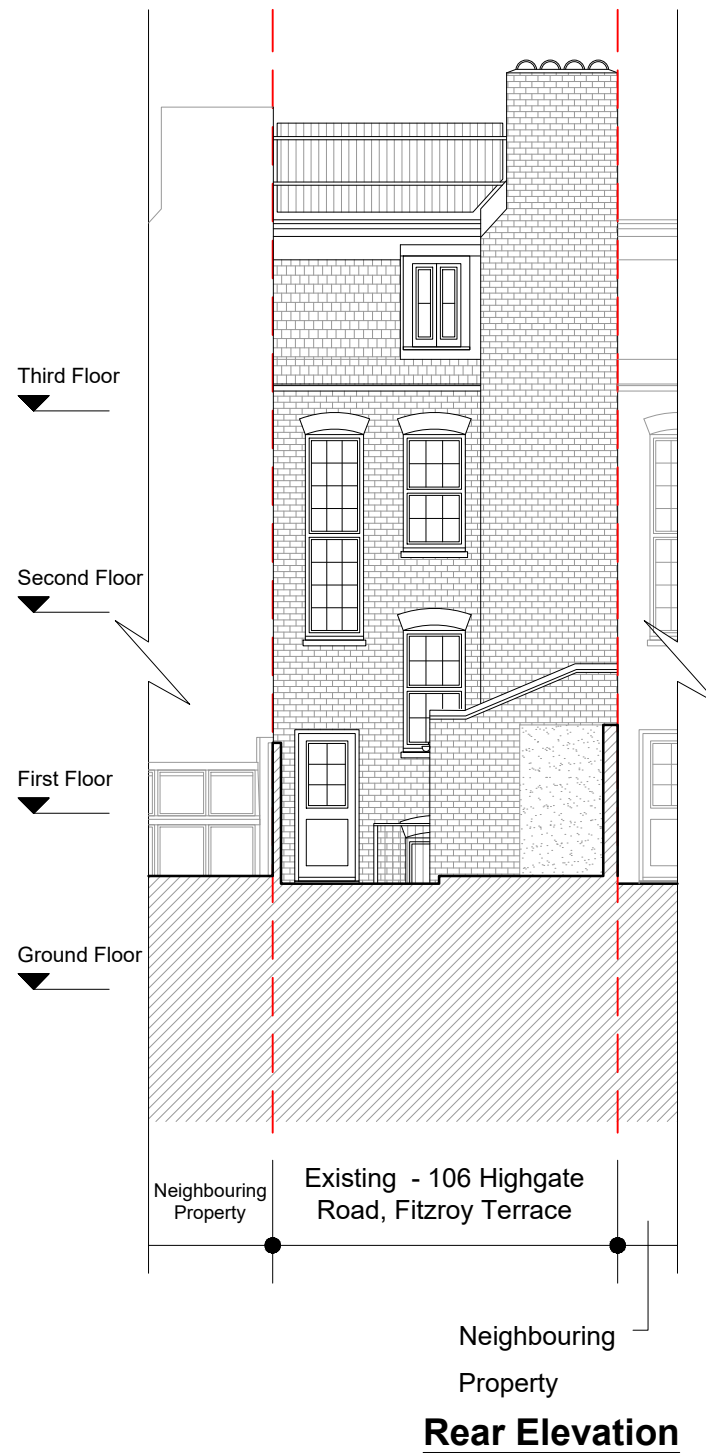


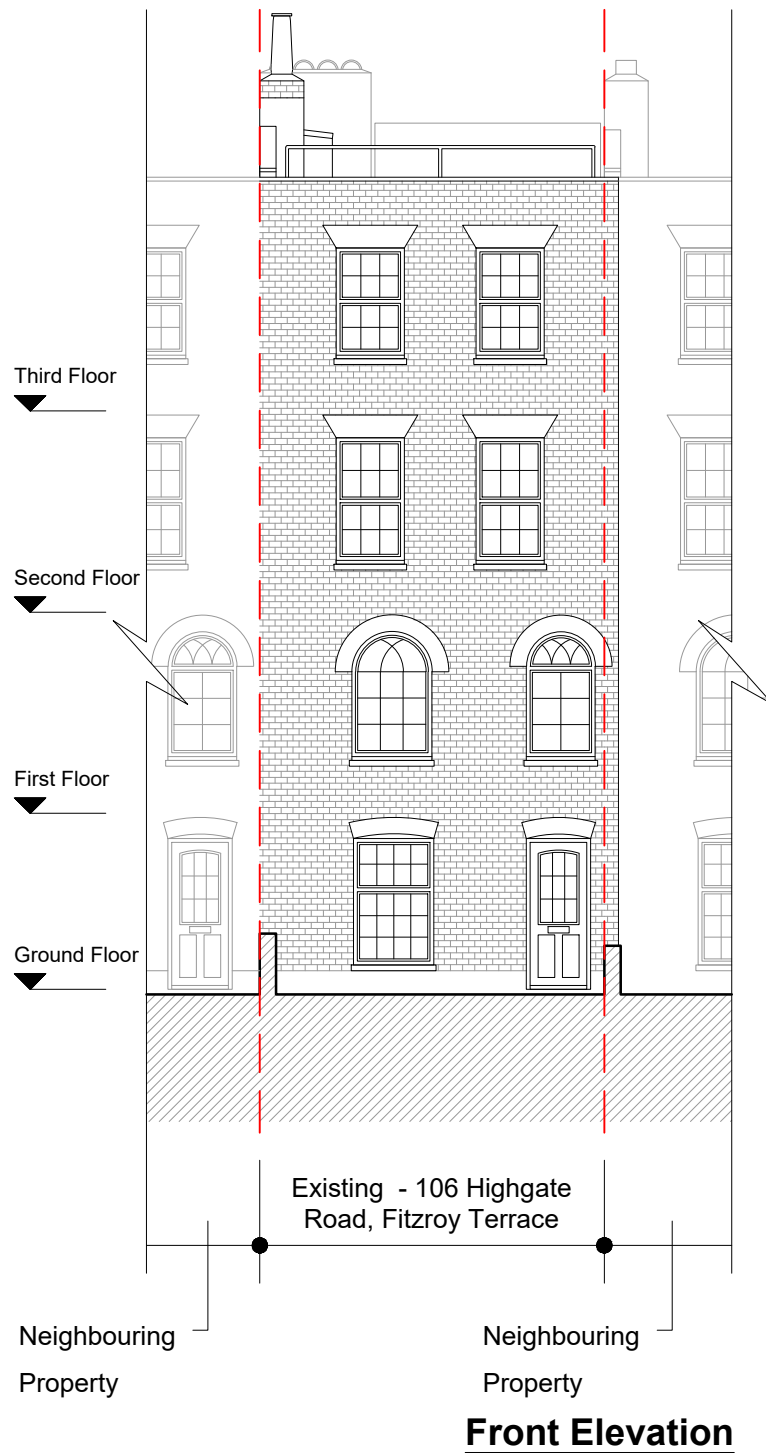

Dimensions Written dimensions to be taken in preference to scaled dimensions. The Contractor is responsible for checking all dimensions before work starts.

Local Authority All work is to be carried out to the requirements, and to the satisfaction of the Local Authority. These drawings are for planning purposes only.

Discrepancies Any discrepancies to be brought to the attention of Drawing And Planning Ltd. Immediately.

REVISIONS				
REV	DATE	DESCRIPTION	BY	CH

PROJECT TITLE	
106 Highgate Road, Fitzroy Terrace	
DATE	REVISION
Feb 2017	/

DRAWING TITLE	
Existing-Front/Rear Elev./Sec.BB'	
CLIENT	
Dr. Susan Michie	
DRAWING No.	SCALE @ A3
HIRFT-E001	1:100

