


Key

- Existing
- Proposed
- - - Demolition

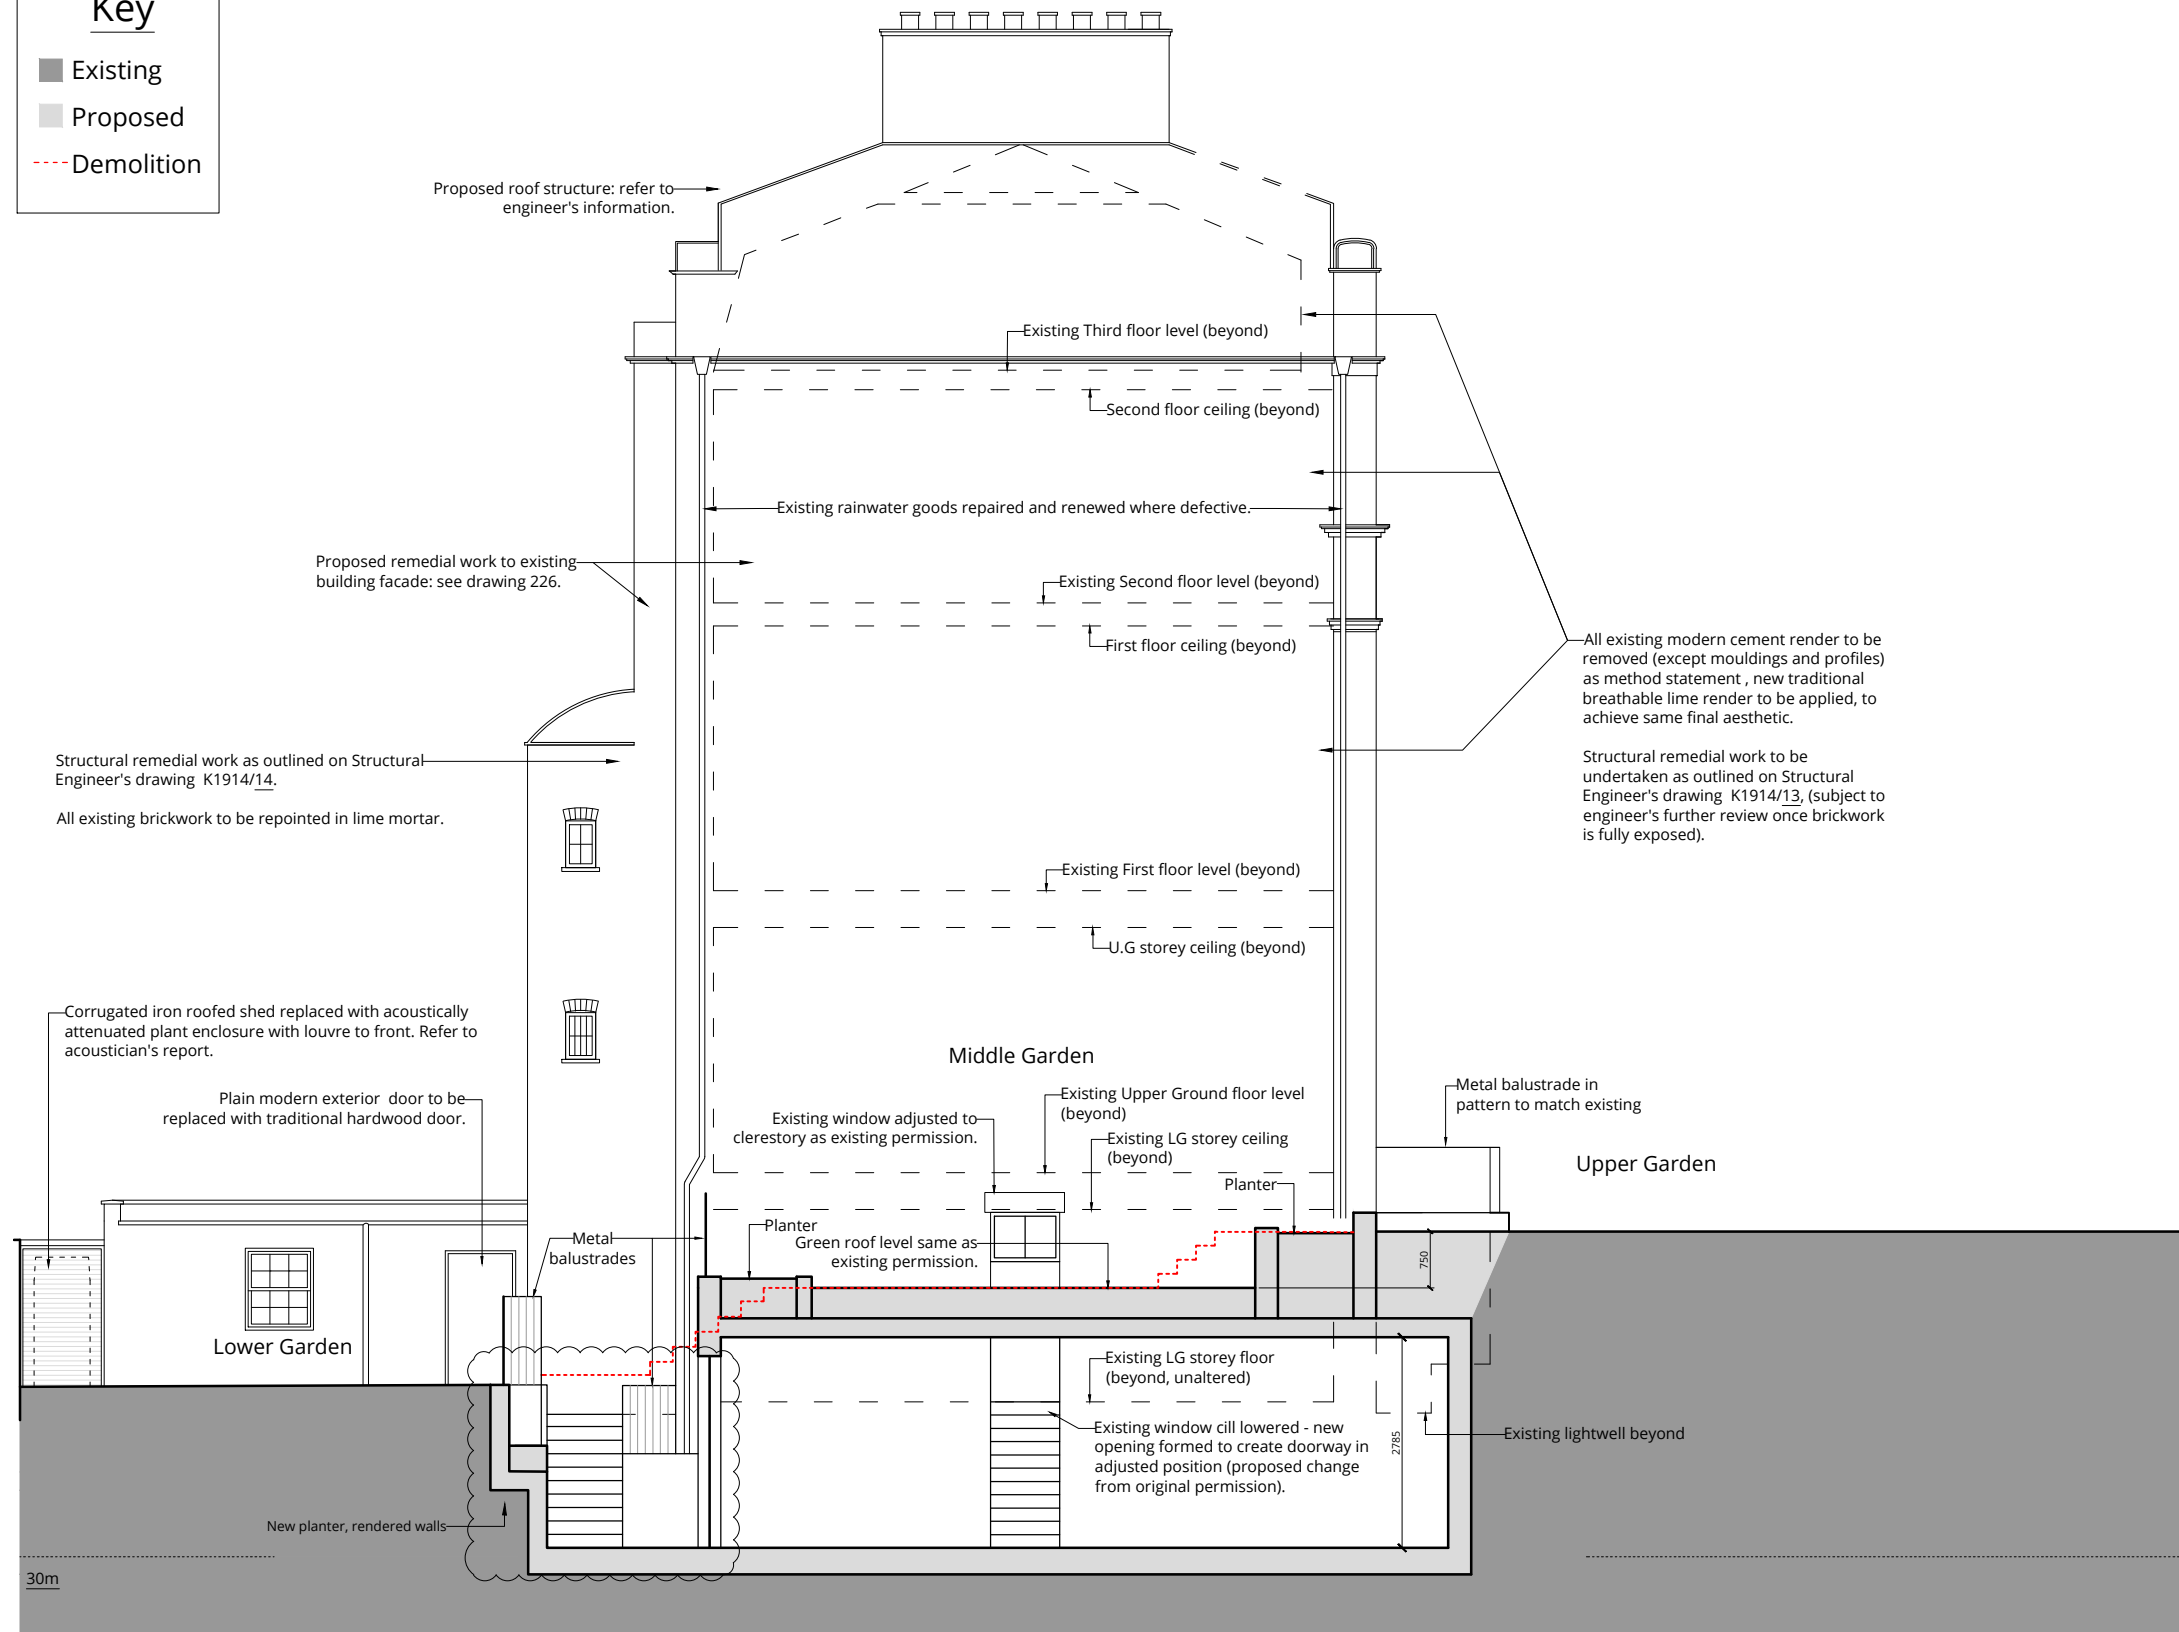

Proposed Section A



London 16 Lambton Place Notting Hill
London W11 2SH T +44 (0)20 7229 3125
Oxford Chandos Yard 83 Bicester Road
Long Crendon HP18 9EE T +44 (0)1844 203310
W www.wolffarchitects.co.uk E info@wolffarchitects.co.uk

This drawing is protected under Copyright and at no time should any portion be reproduced or copied without the permission of the Architect (Design Copyright Act 1968). It must not be used for purposes other than that for which it is provided. It is supplied without liability for any errors or omissions. All dimensions to be checked on site.

Rev.	Description	Date	Rev.	Description	Date	Rev.	Description	Date
A	Landscaping updated	11.10.2016						
B	Proposed railings changed to metal. Correction to extension roof level.	09.01.2017						
C	Section X through main house roof omitted (works to main house roof structure omitted) Proposal to alter existing lower ground floor level omitted. Proposed terrace/lightwell levels altered & balustrade extend adjusted.	15.02.2017						

Project Title
**11 Prince Albert Road, Camden
Alterations**

Drawing Title
Proposed Section A

Status	Drawn by	Checked by	Scale	Project No.	Work Stage	Dwg. No.	Rev.
Planning	AP	AP	1:100 @ A3	1604	PL	231	C

