

NOTES:

1. All dimensions are in millimetres(mm) & levels in metres(m) unless noted otherwise.
2. Work to indicated dimensions only. Do not scale this drawing.
3. This drawing to be read in conjunction with all relevant Architects, Engineers and Specialists drawings and the specification.
4. All work to comply with the relevant British Standards, Codes of Practice and the Building Regulations.
5. This drawing is to be carefully checked by main contractor against site conditions and any discrepancy reported to KASHEC before construction commences.

LEGEND:

- — Underpinning Perimeter
- ▨ Concrete Pads & Underpinning
- ▭ Proposed wall/infill
- ⋯ Demolition
- Load-bearing walls

FOR APPROVAL

06	16-02-17	Revised as per A.P. further comments.	AA	PS
05	13-02-17	Revised as per A.P. comments.	AA	PS
04	15-08-16	Drawing title amended.	AA	PS
03	11-08-16	Revised as per C.W. comments	AA	PS
02	03-08-16	Revised as per A.P. comments	AA	PS
01	29-07-16	Revised as per C.W. comments	LD	VG
00	11-07-16	Issued for Approval	LD	VG
REV	DATE	AMENDMENT	BY	CHK APPR

COPYRIGHT © KASHEC 2004

KASHEC HOUSE
 MARKET HILL, ROYSTON
 HERTFORDSHIRE SG8 9JN UK
 TEL: +44 (0) 01763 247131
 FAX: +44 (0) 01763 247029


PROJECT
11 PRINCE ALBERT ROAD

CLIENT
HARRISON VARMA

TITLE
LOWER GROUND FLOOR
WORKS TO EXISTING BUILDING

DRAWN LD	CHECKED VG	APPROVED PS	DATE 05-07-16	SCALE 1:100
-------------	---------------	----------------	------------------	----------------

DRG. NO. K1914/09 REVISION
06

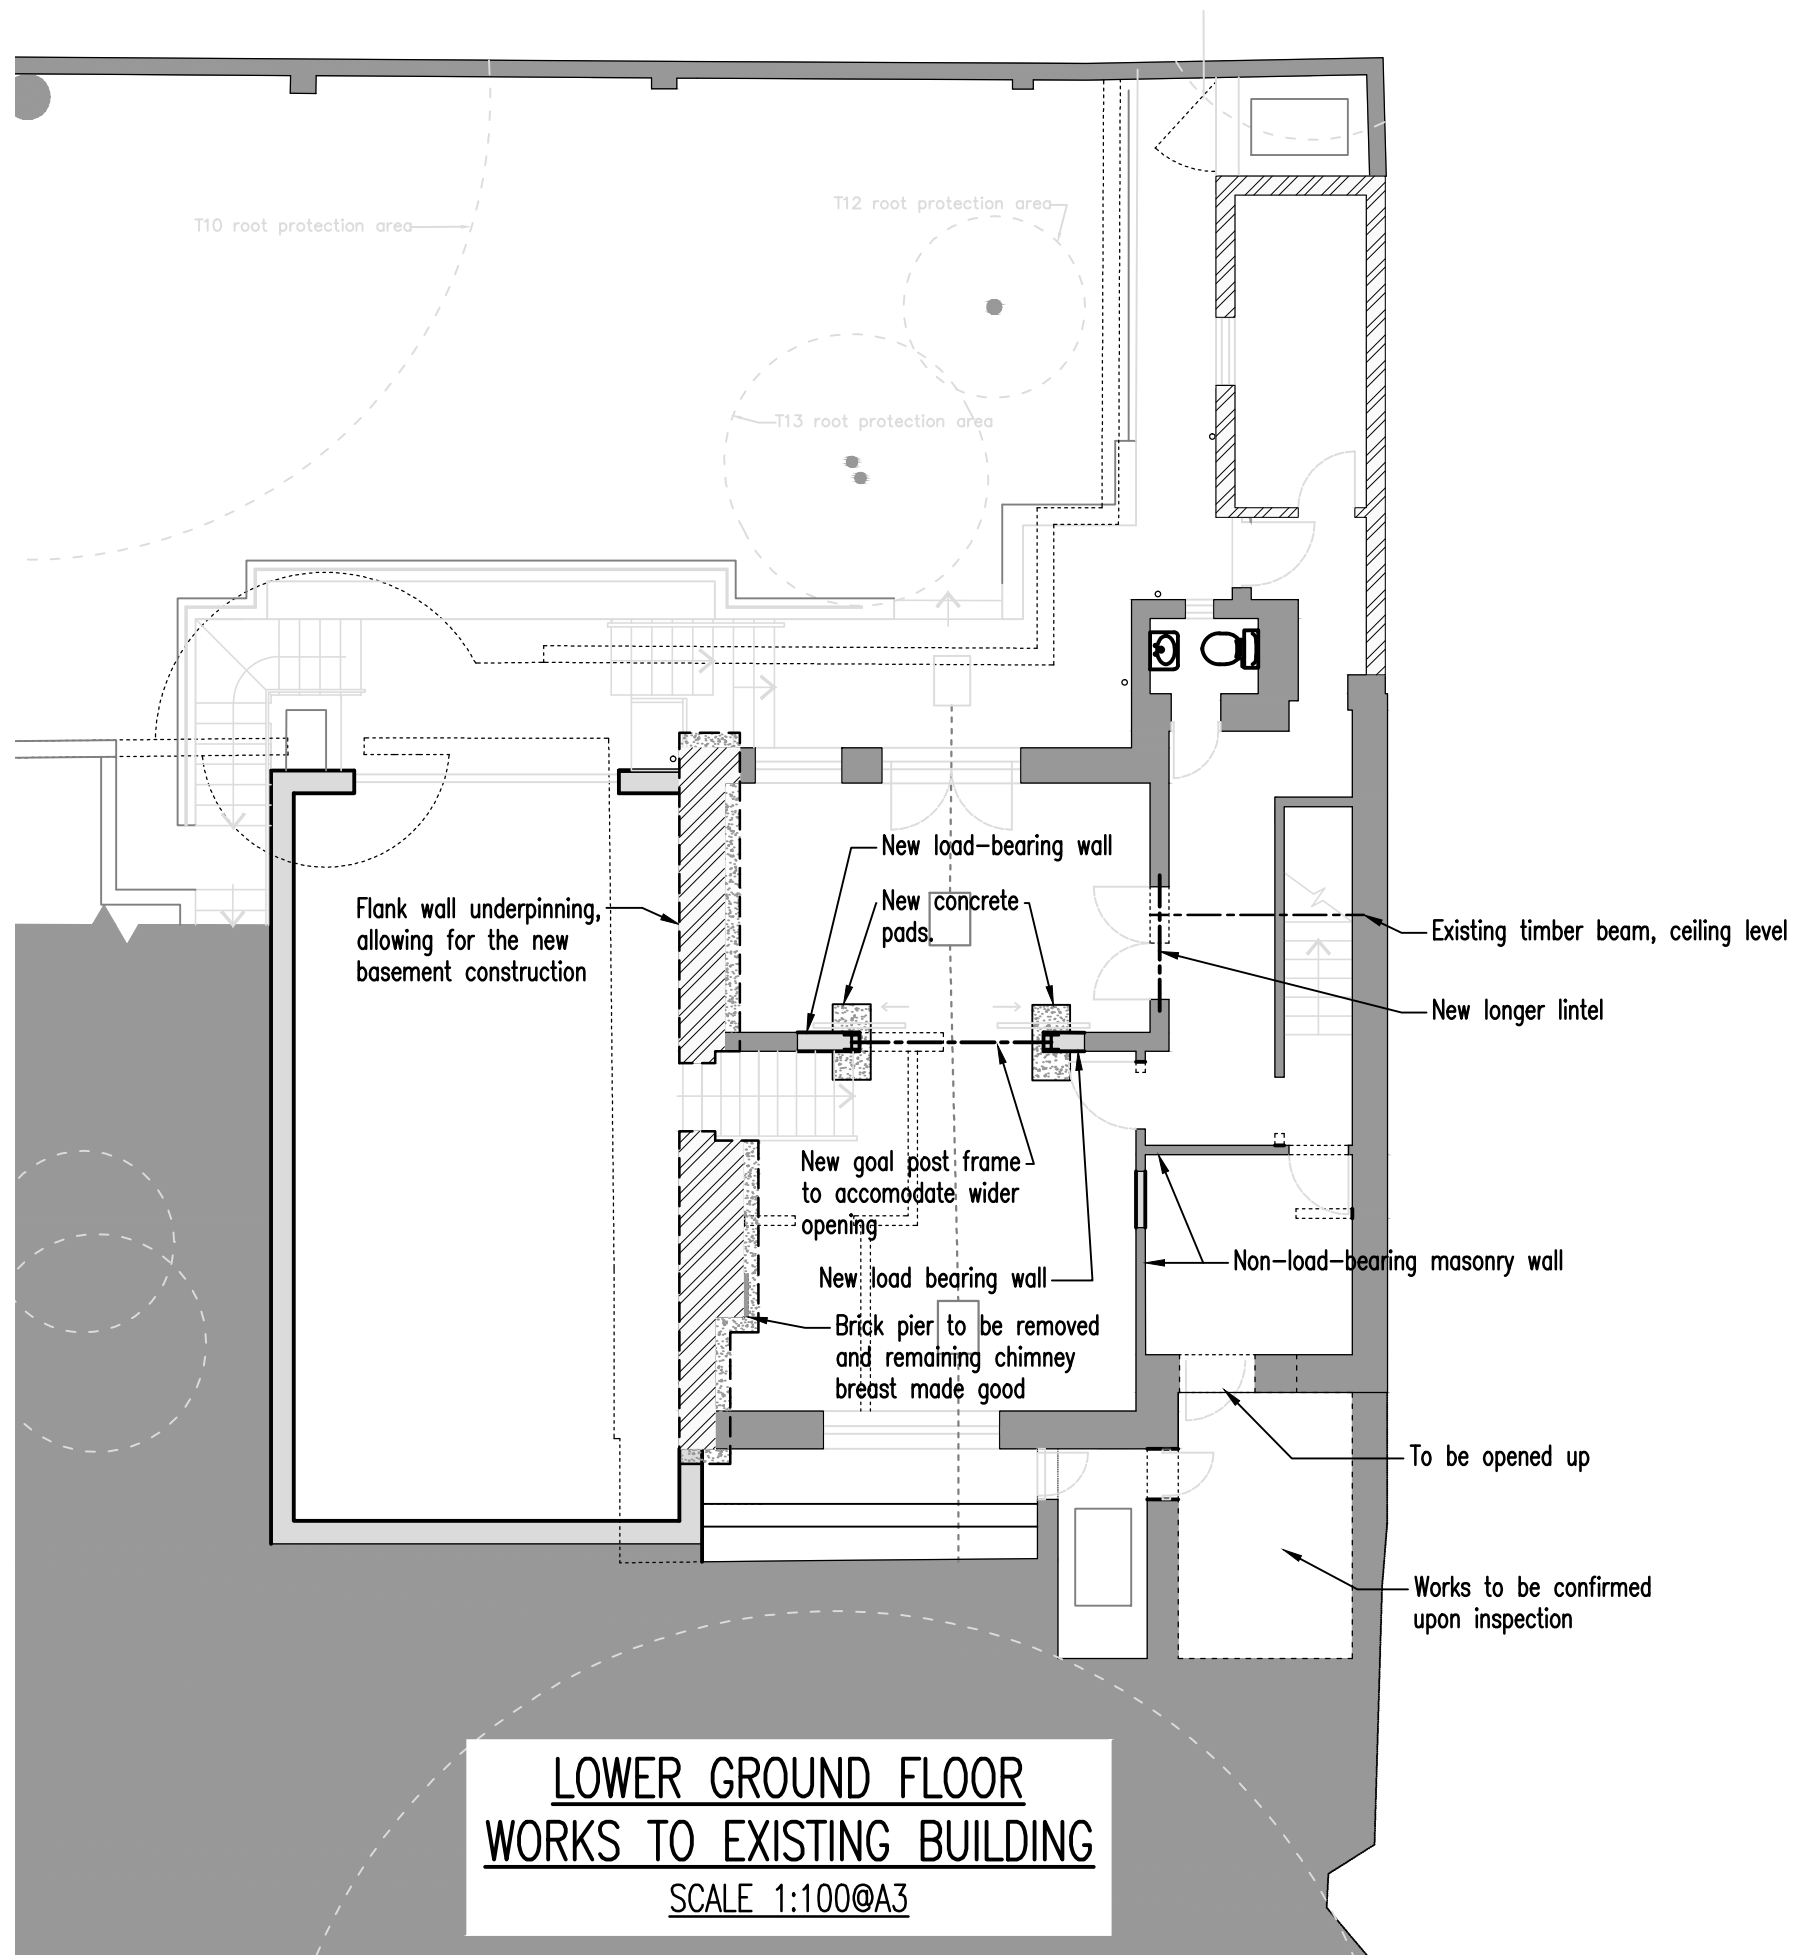

**LOWER GROUND FLOOR
WORKS TO EXISTING BUILDING**
SCALE 1:100@A3