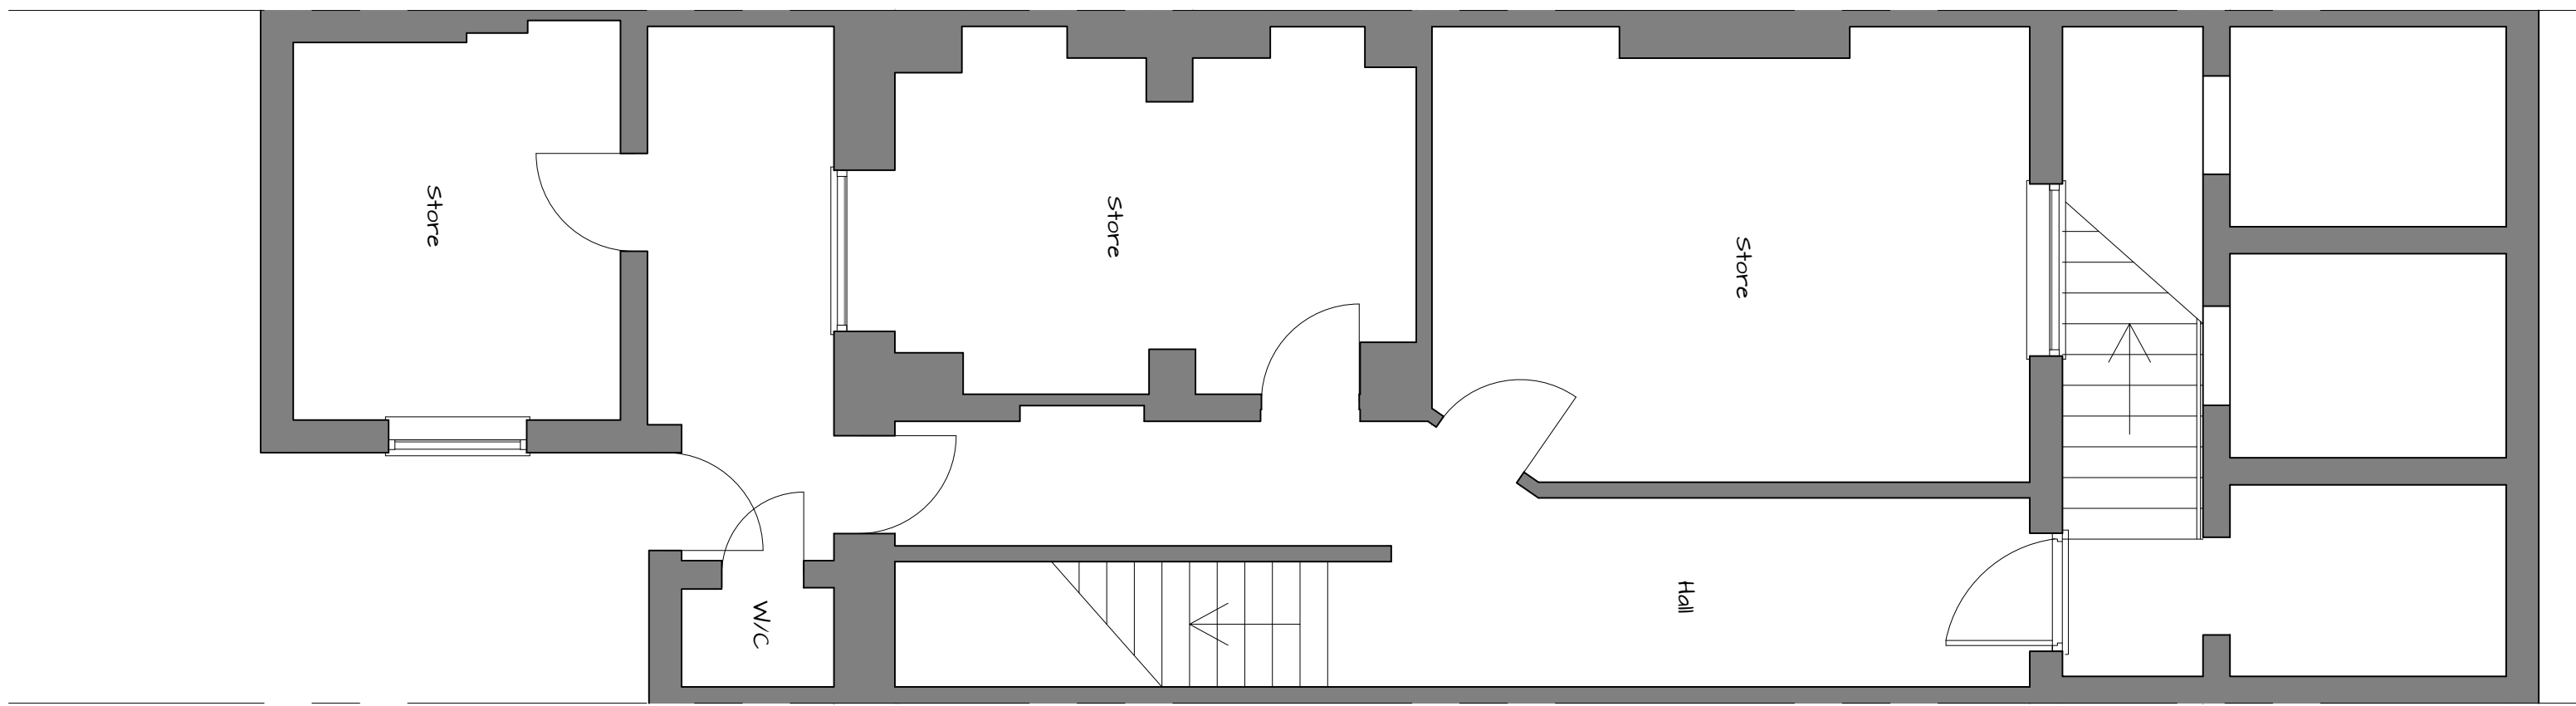
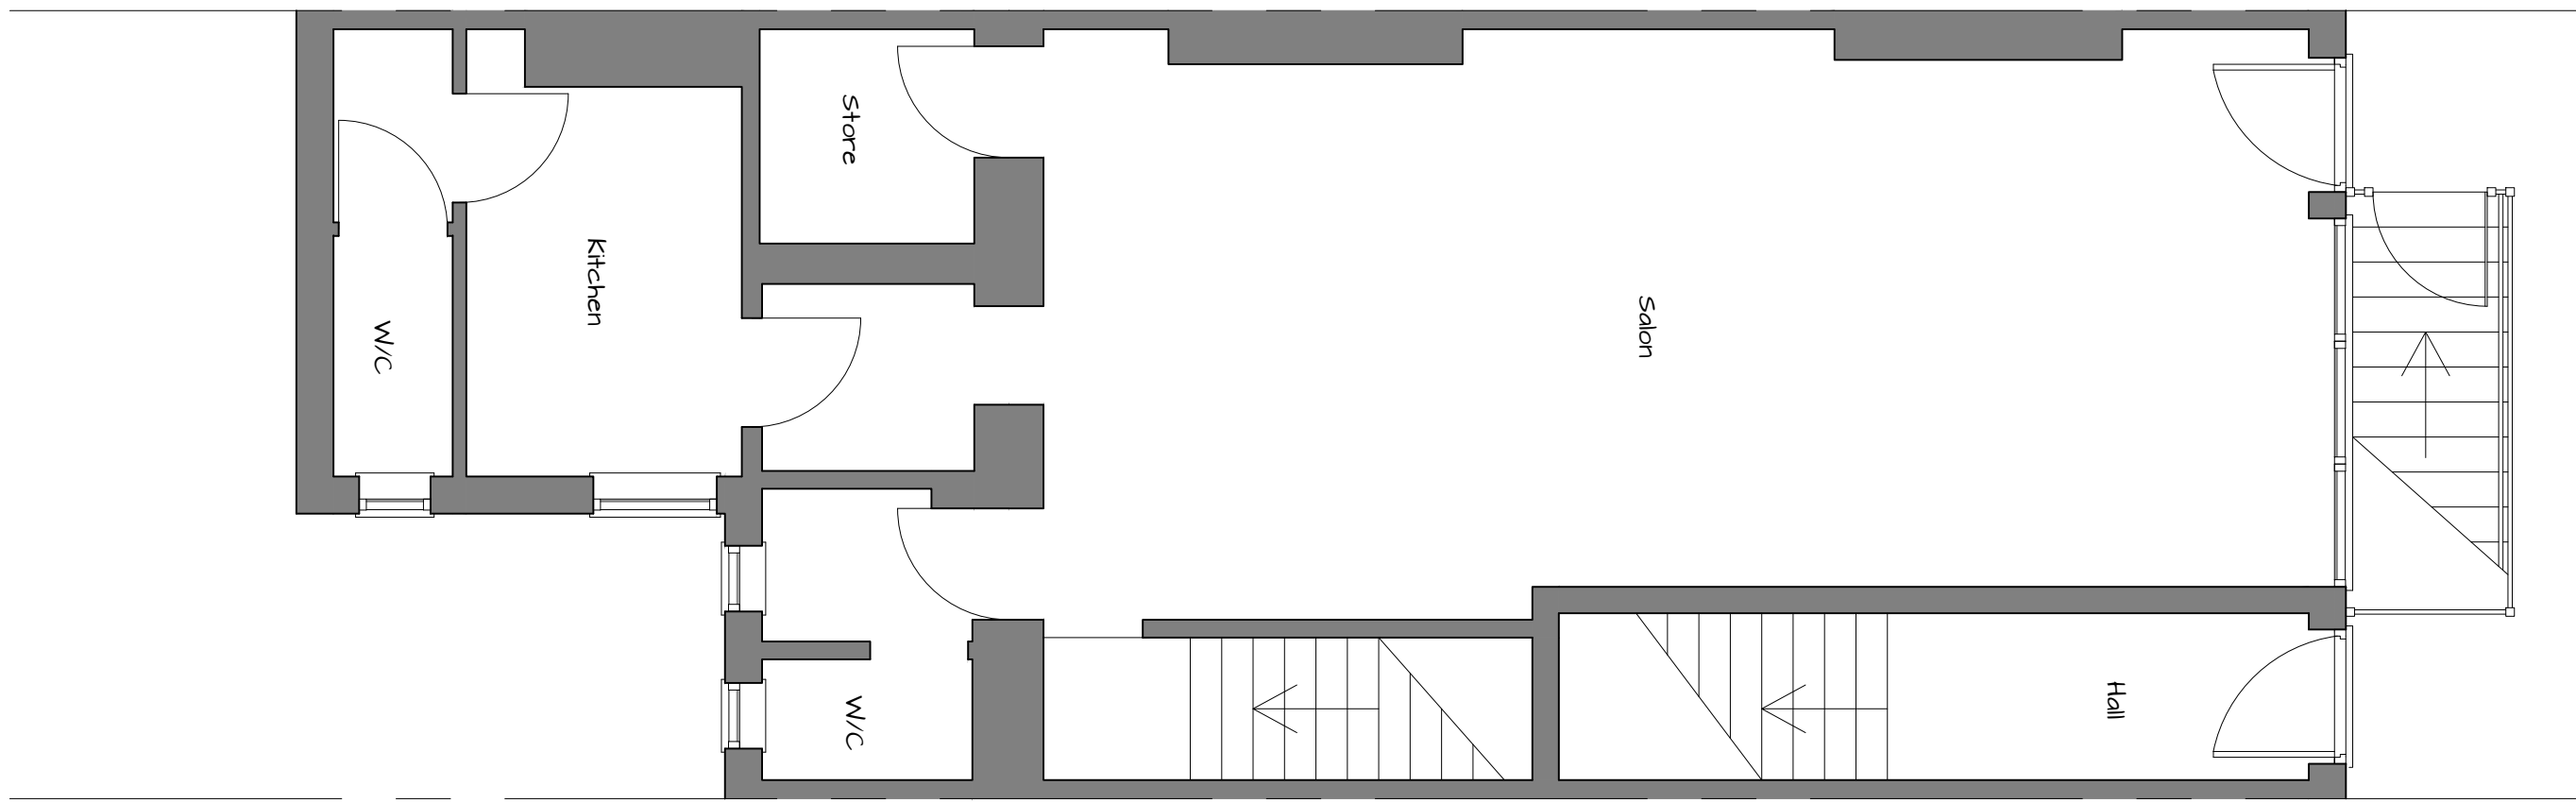
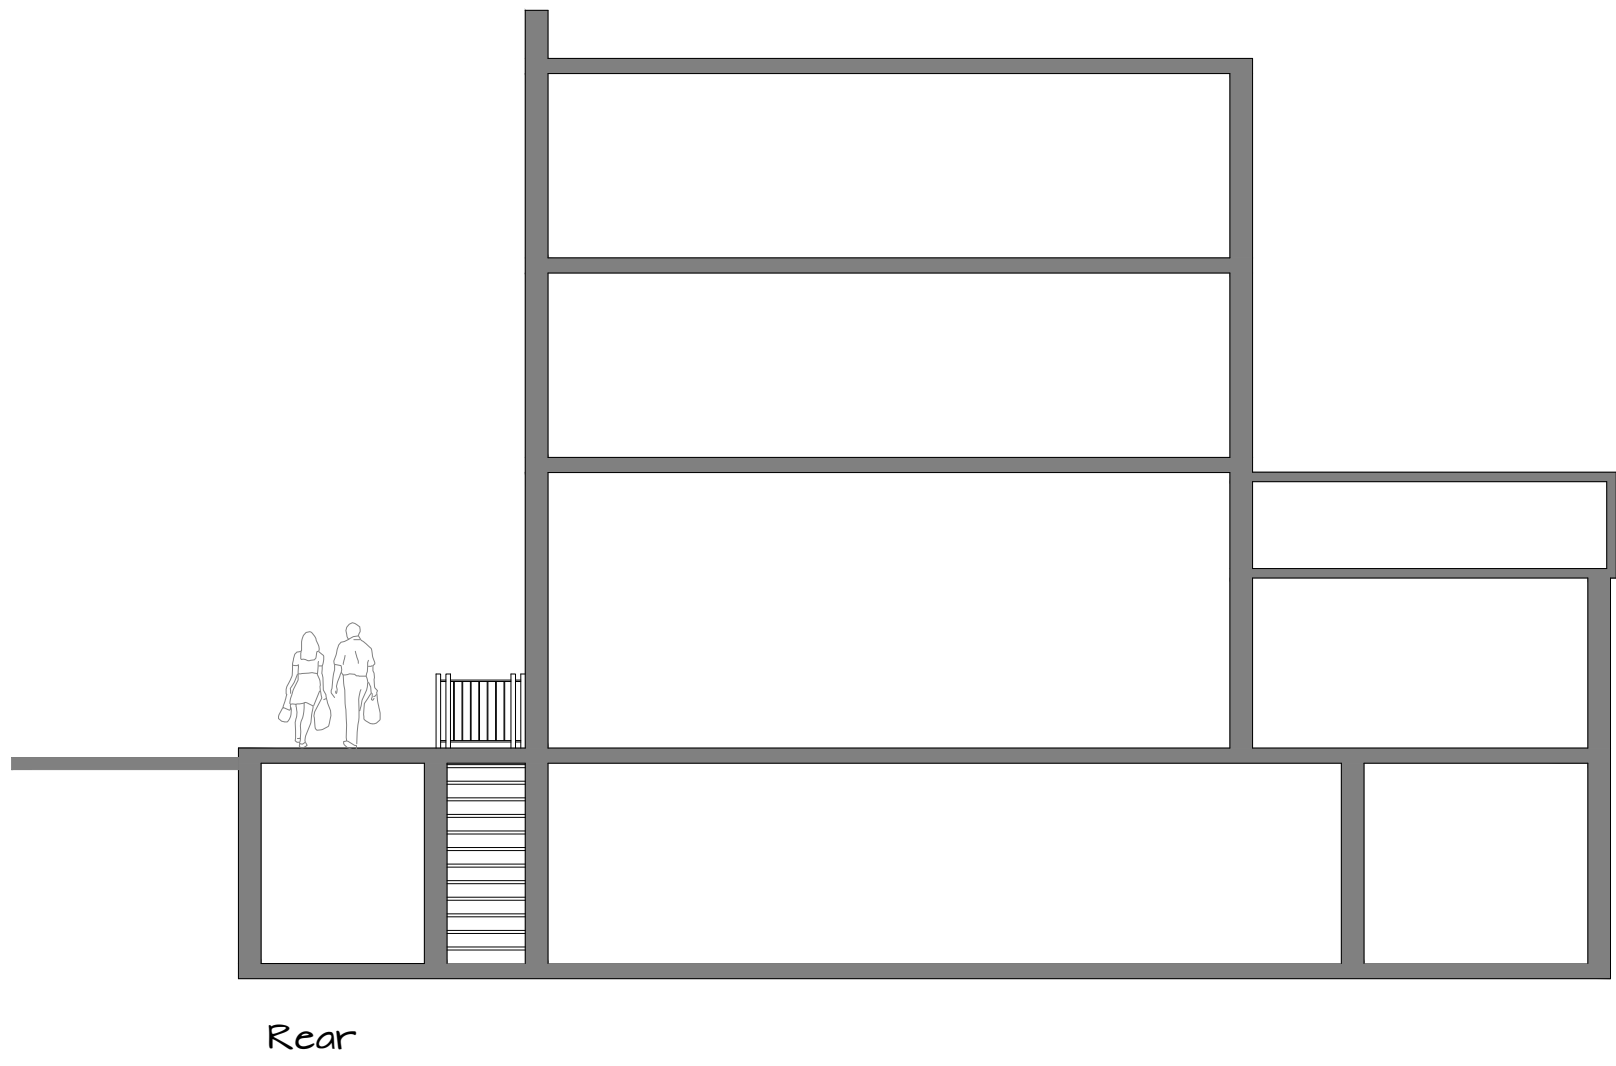
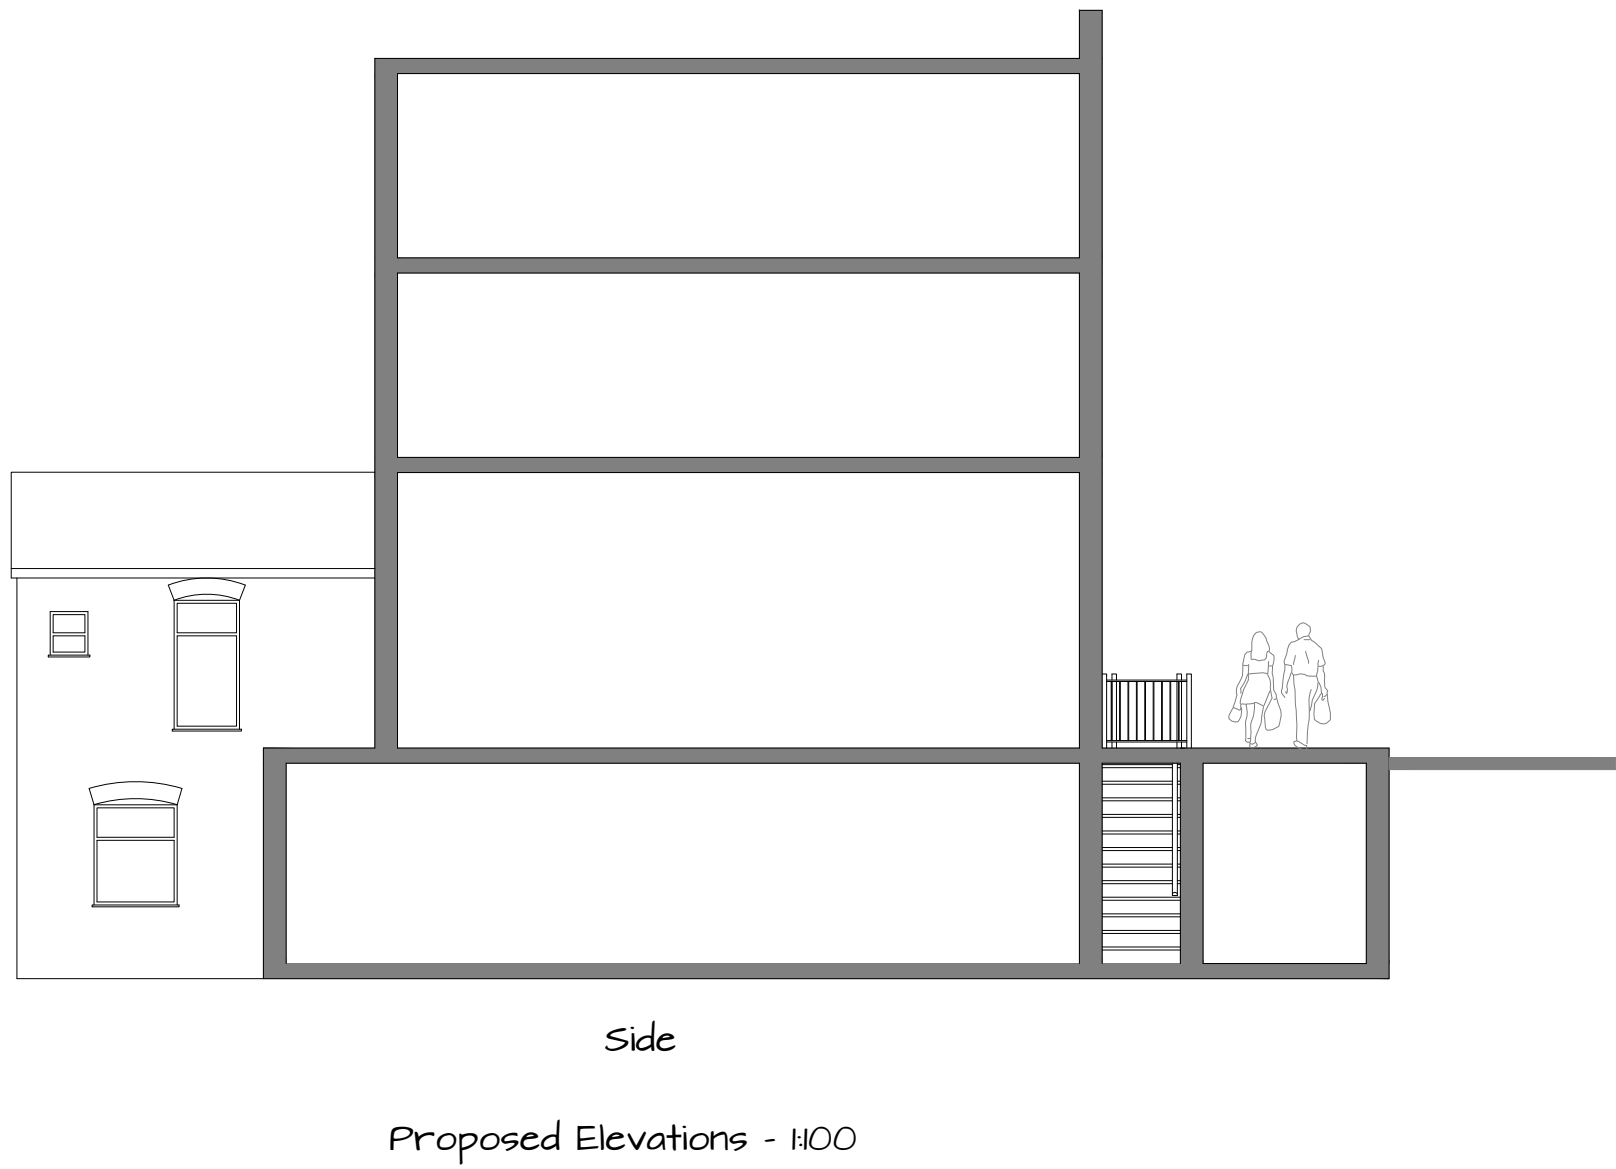
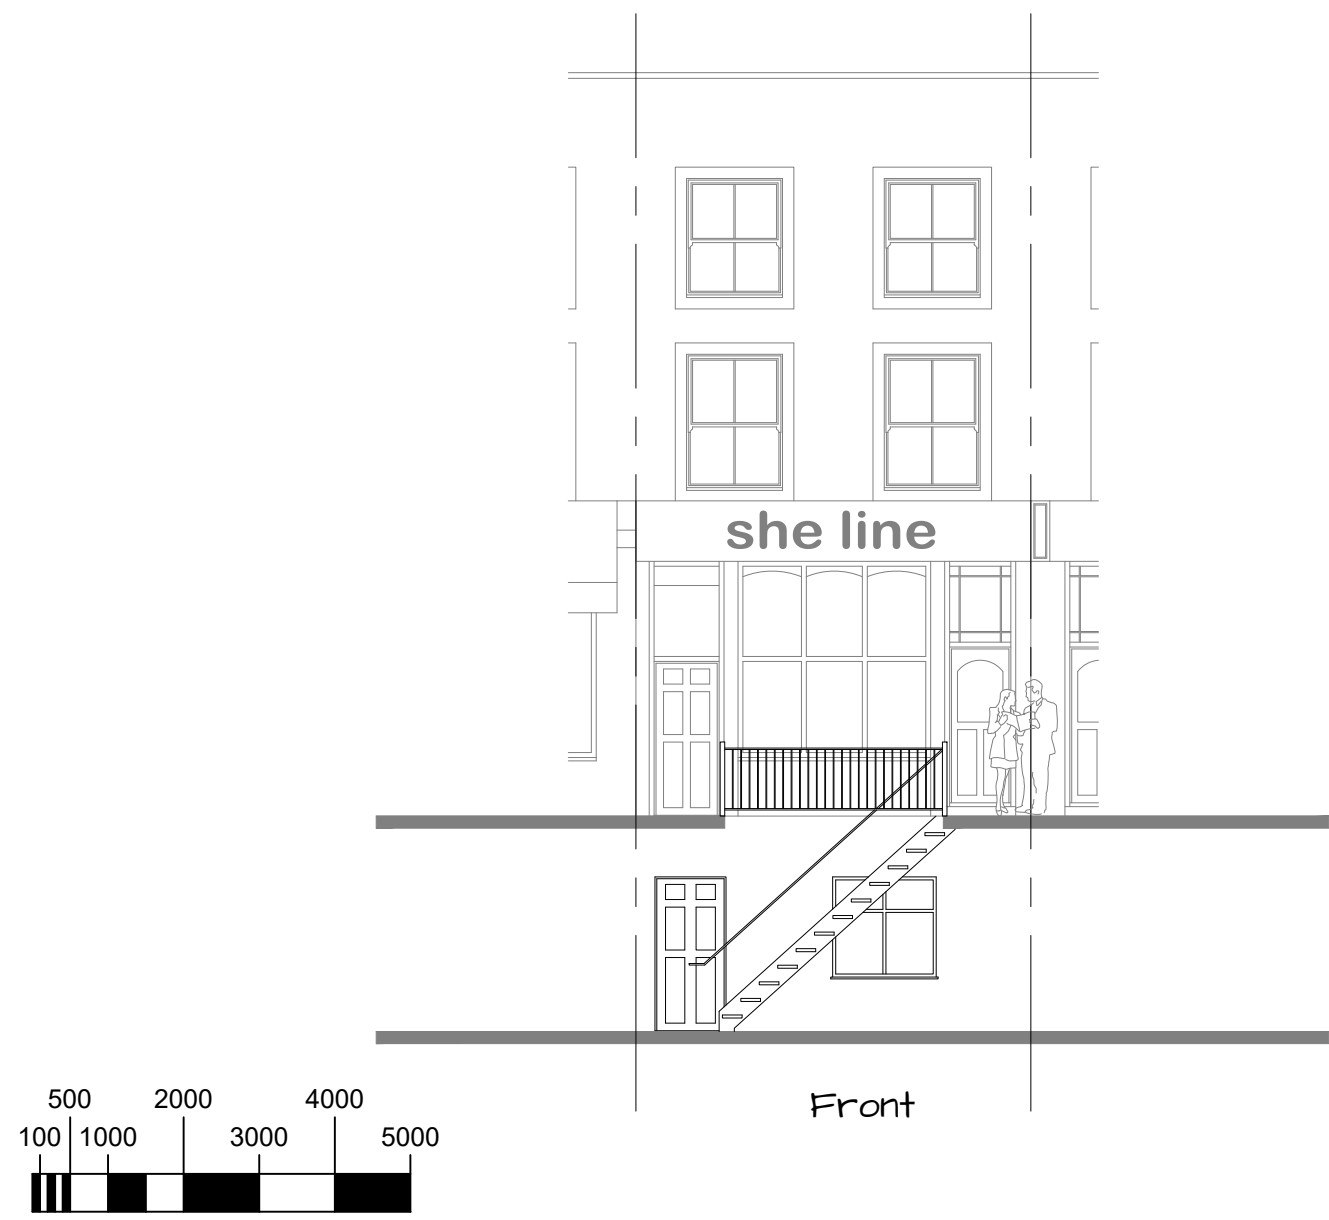


Rev.	Amendments
Proposed Alterations to 128 Boundary Road Swiss Cottage London Mr Kearsey	
Drg.No.:	BR-KE-02
Scale:	As Shown
gclarkitecture architectural design	
26 Herbert Road Shoeburyness Essex SS3 9JR	
01256 517071 / 07881 943990 guy@gclarkitecture.co.uk	