


NOTES


ALL DIMENSIONS TO BE CHECKED ON SITE PRIOR TO ANY FABRICATION & COMMENCEMENT OF WORKS

KEY


- 3660 — DENOTES HEIGHT TO UNDERSIDE OF STRUCTURAL CEILING FROM FINISHED FLOOR LEVEL.
- FC-620 — DENOTES HEIGHT TO TOP OF WINDOW CILL FROM FINISHED FLOOR LEVEL.
- CH-2840 — DENOTES HEIGHT TO TOP OF WINDOW HEAD FROM CILL LEVEL.
- DH-2000 — DENOTES HEIGHT TO DOOR HEAD FROM FINISHED FLOOR LEVEL.

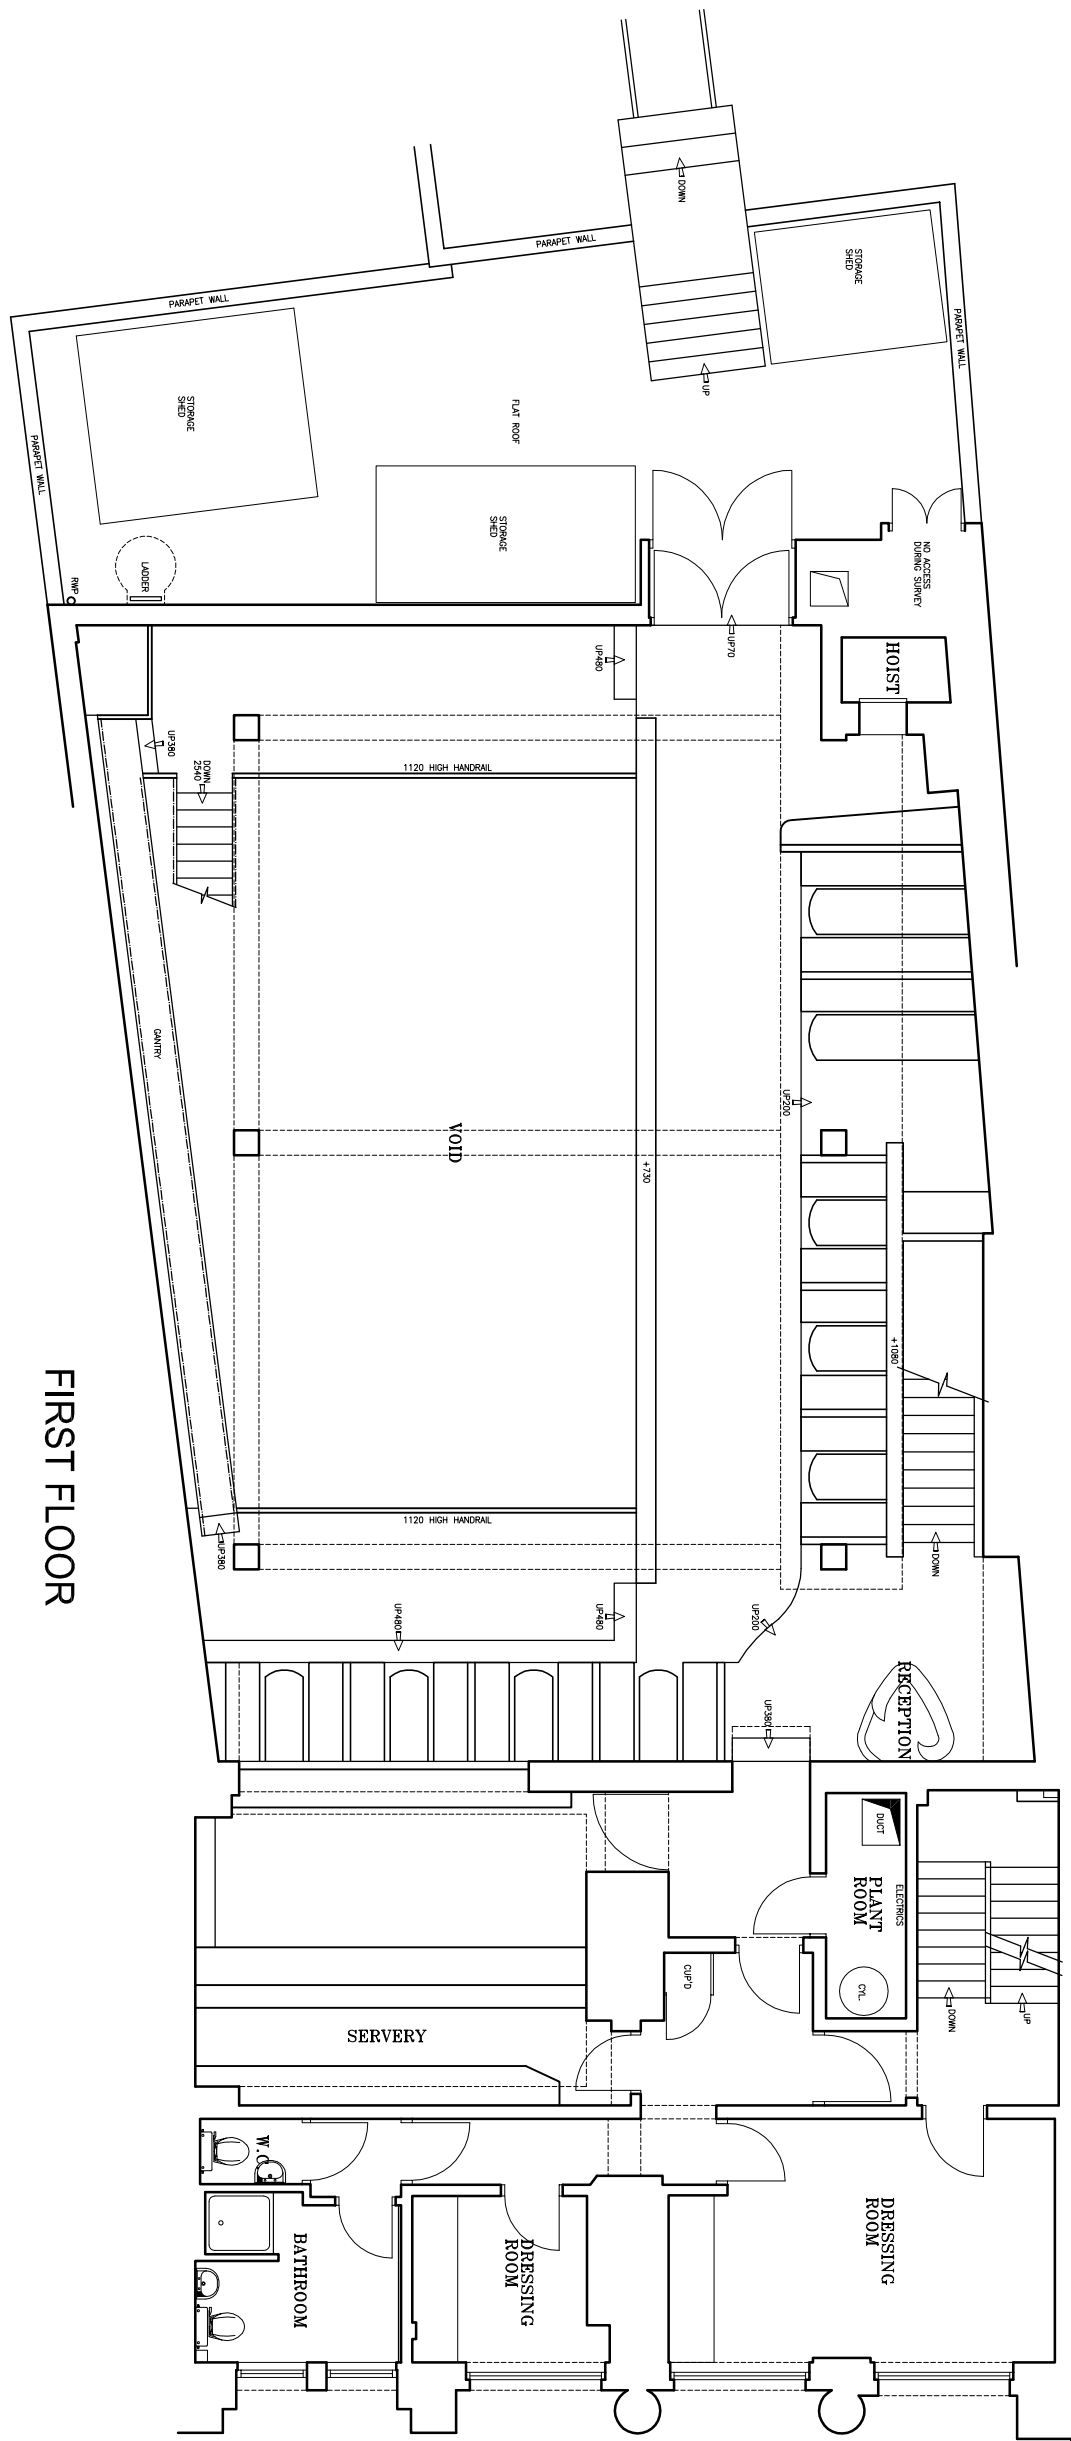


FIRST FLOOR

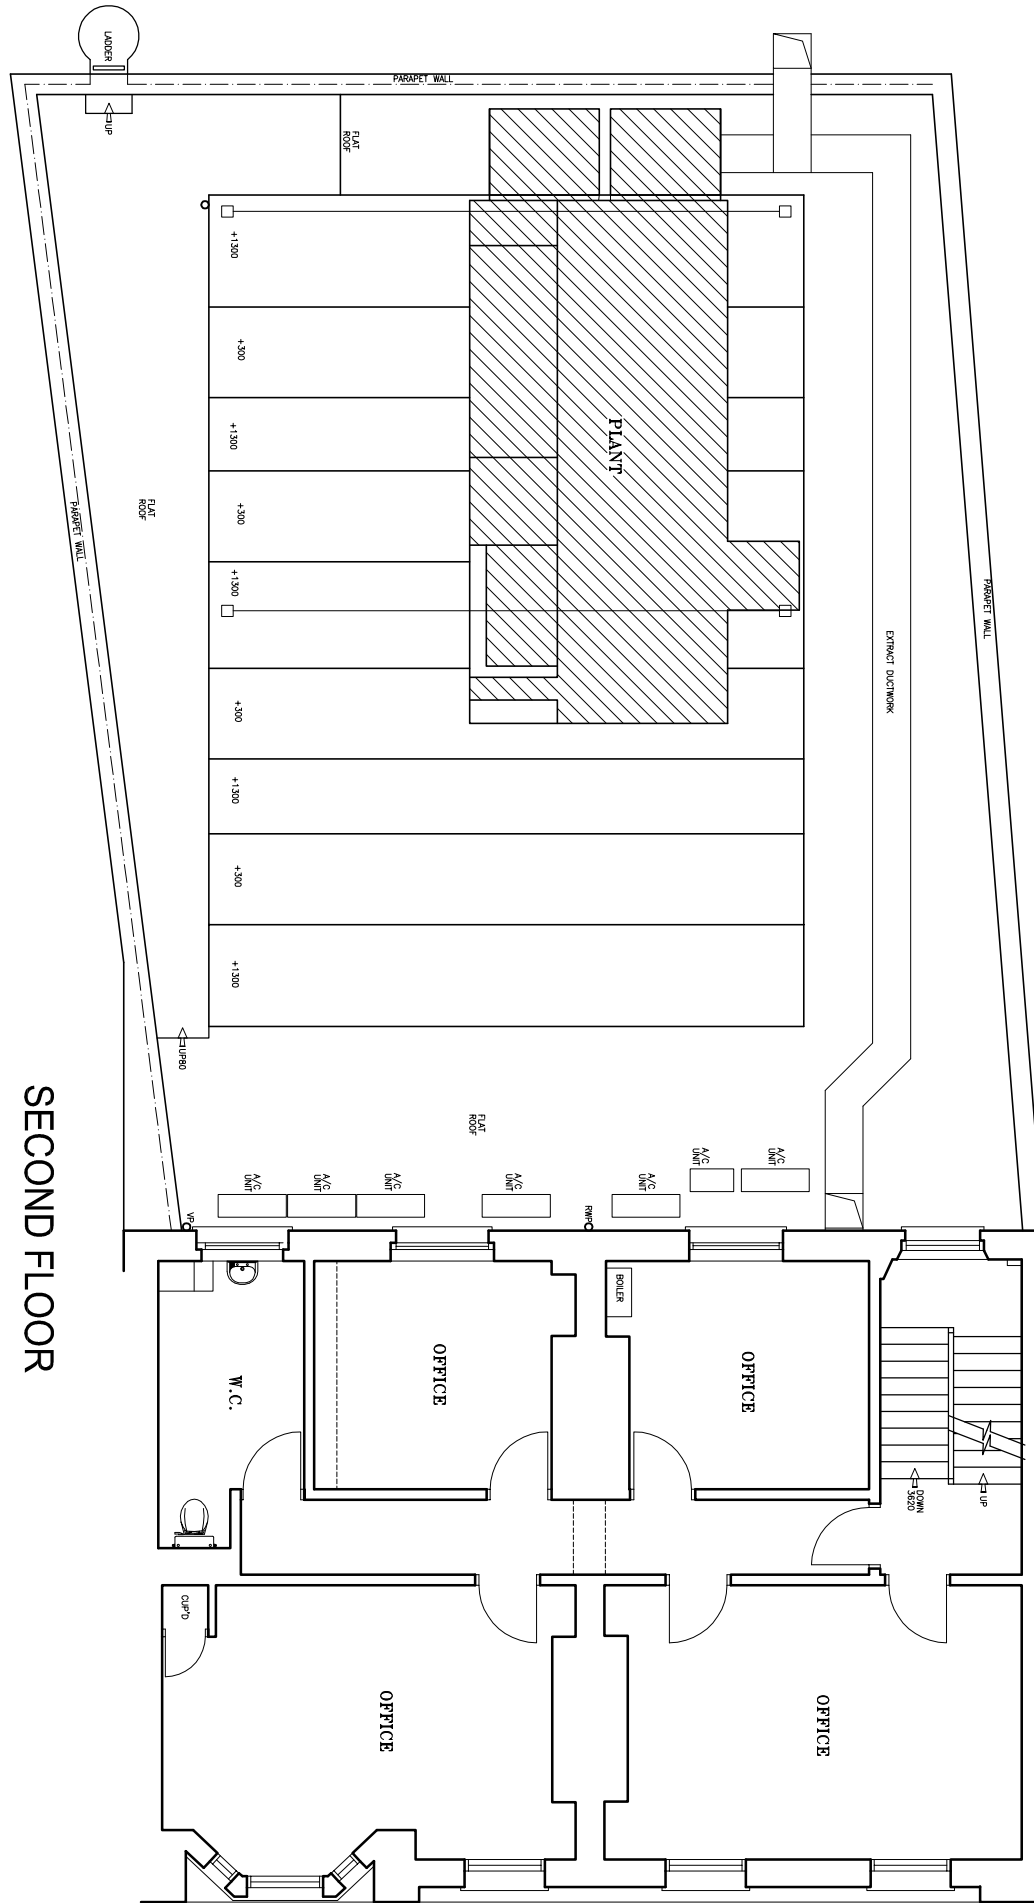


SECOND FLOOR

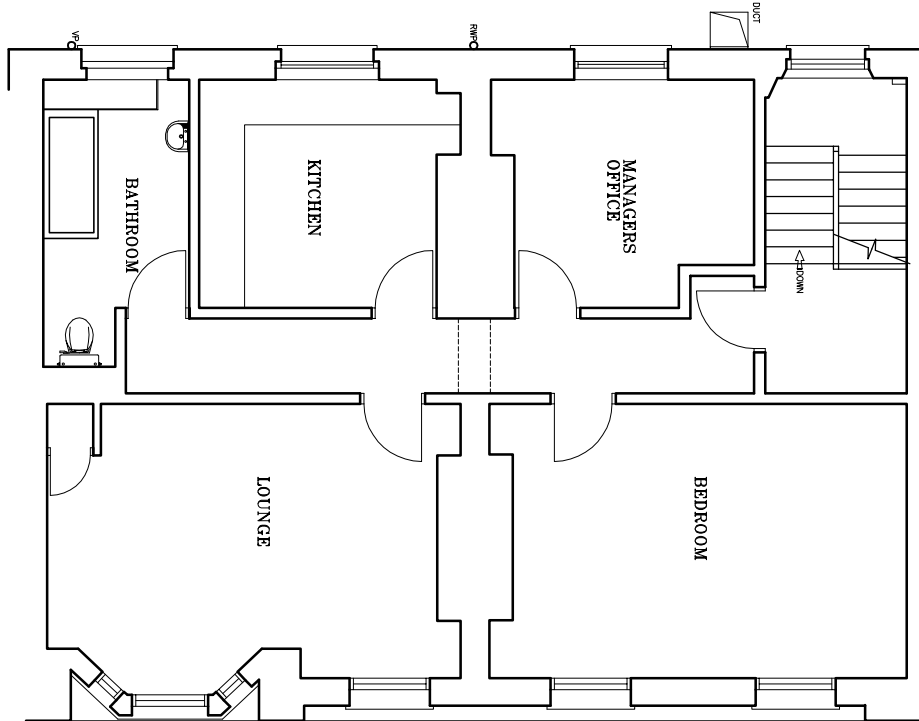


THIRD FLOOR

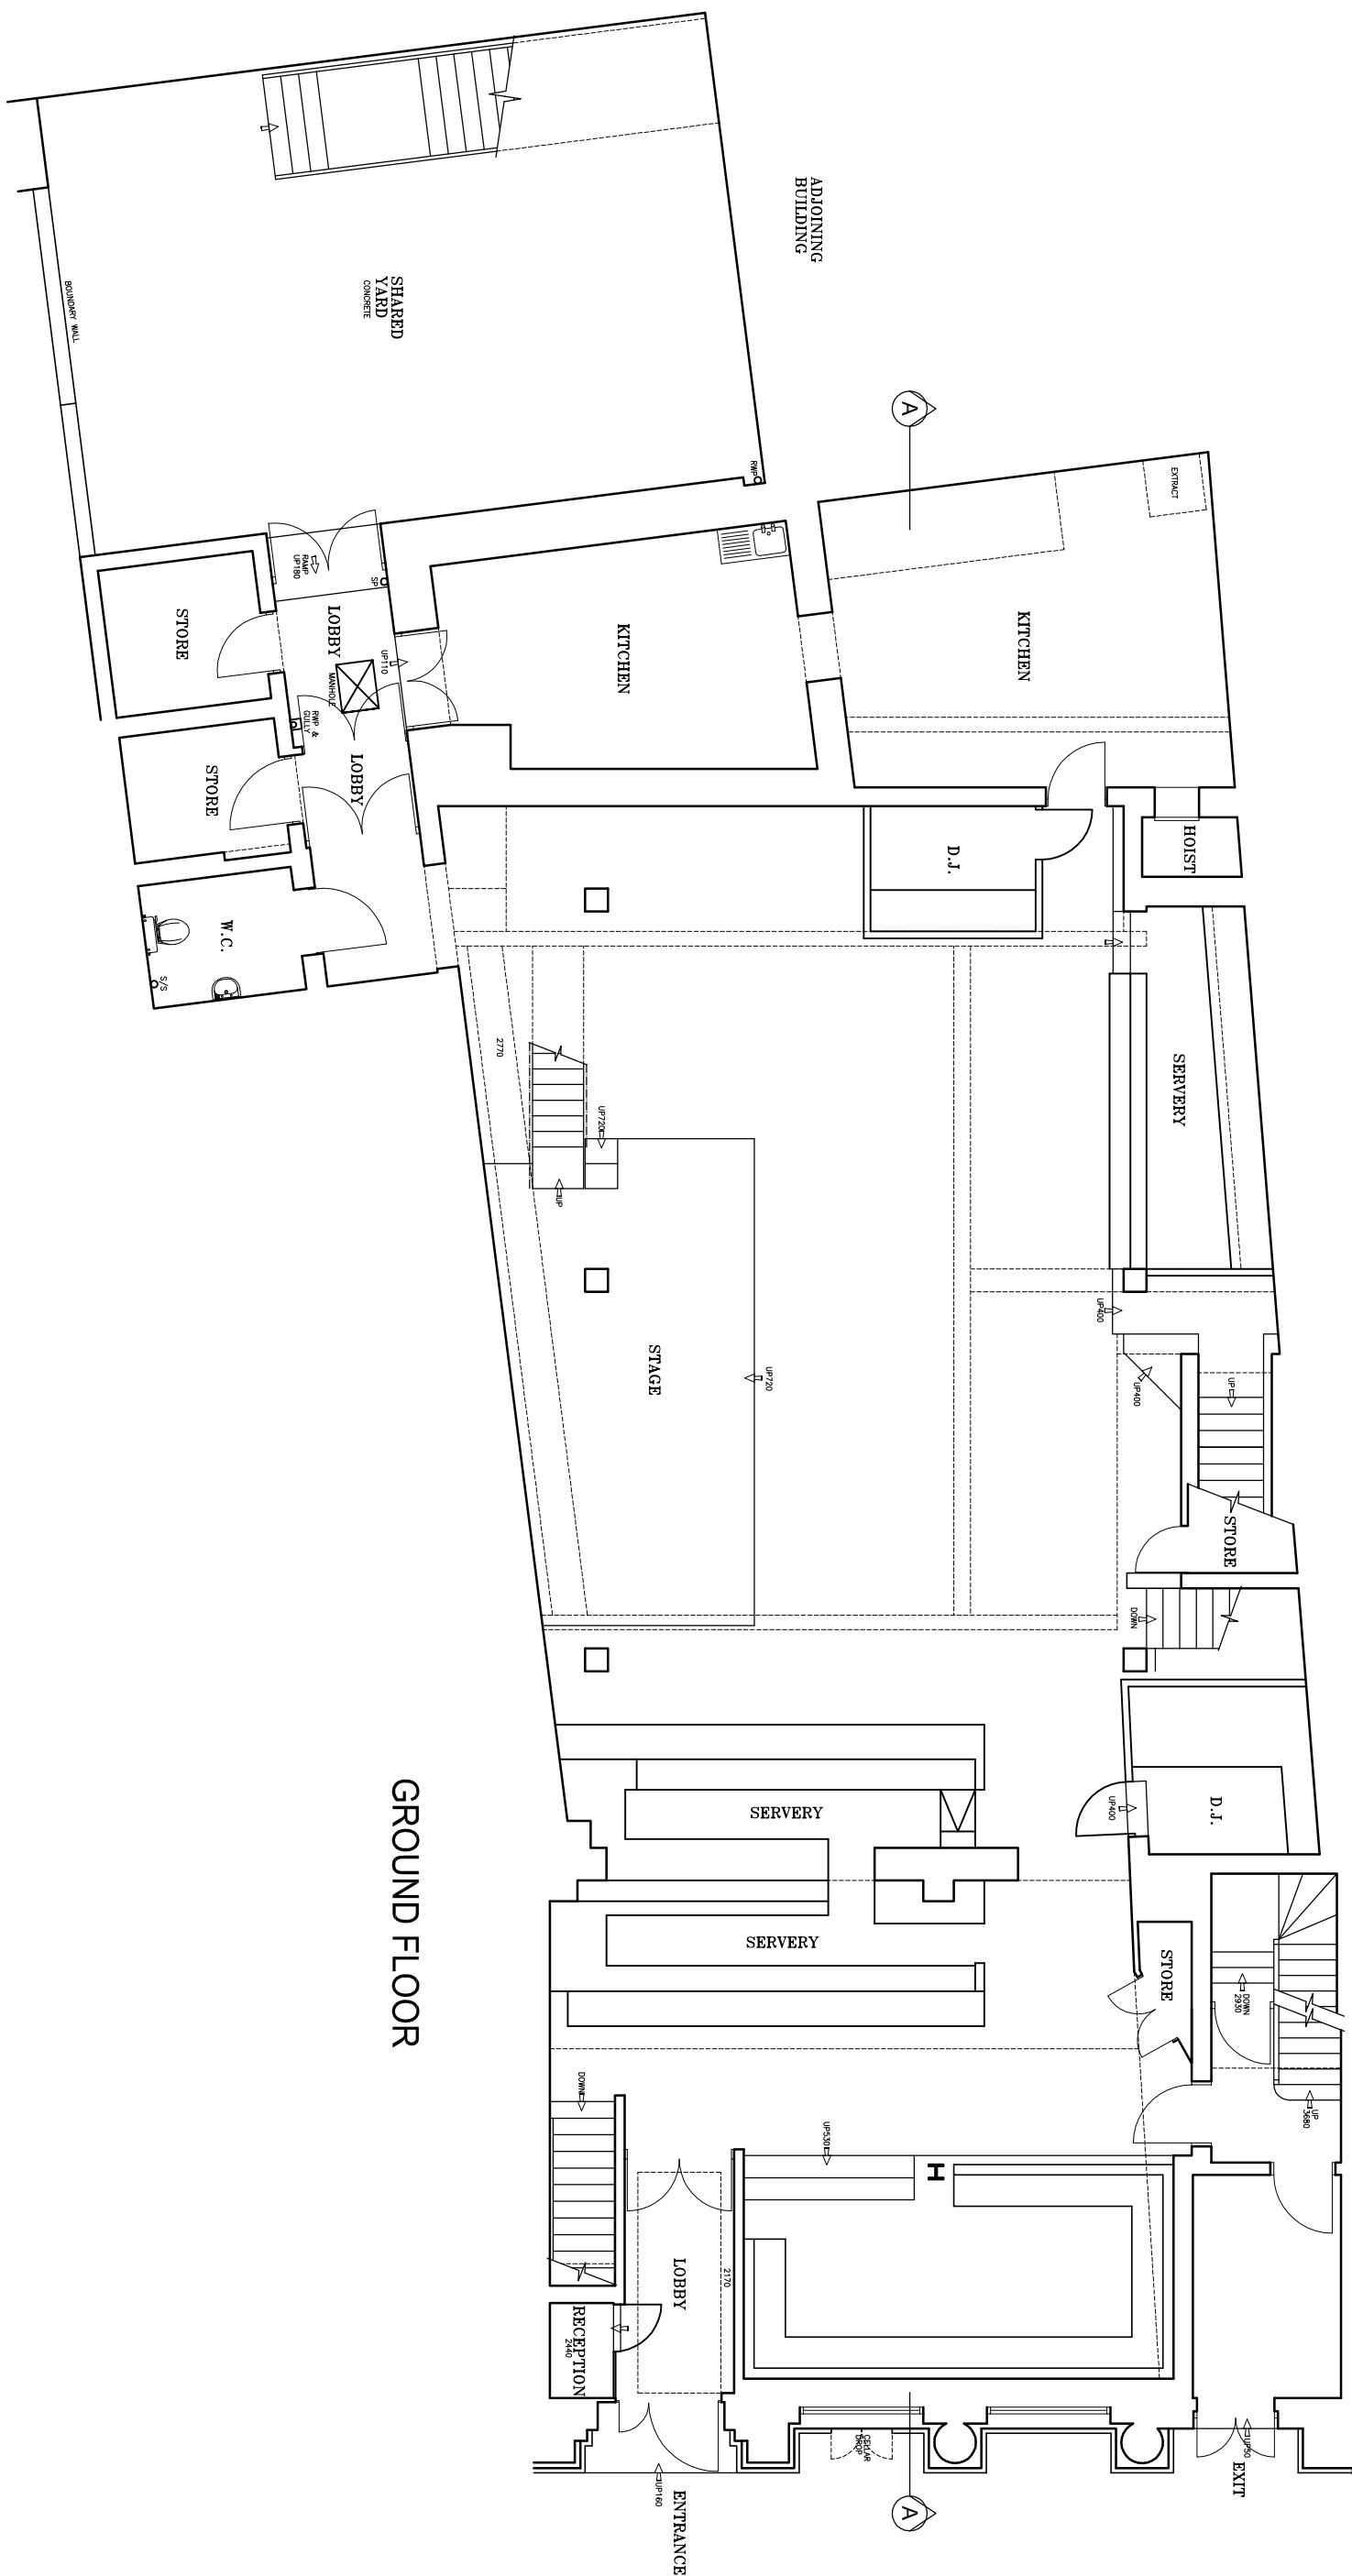


GROUND FLOOR

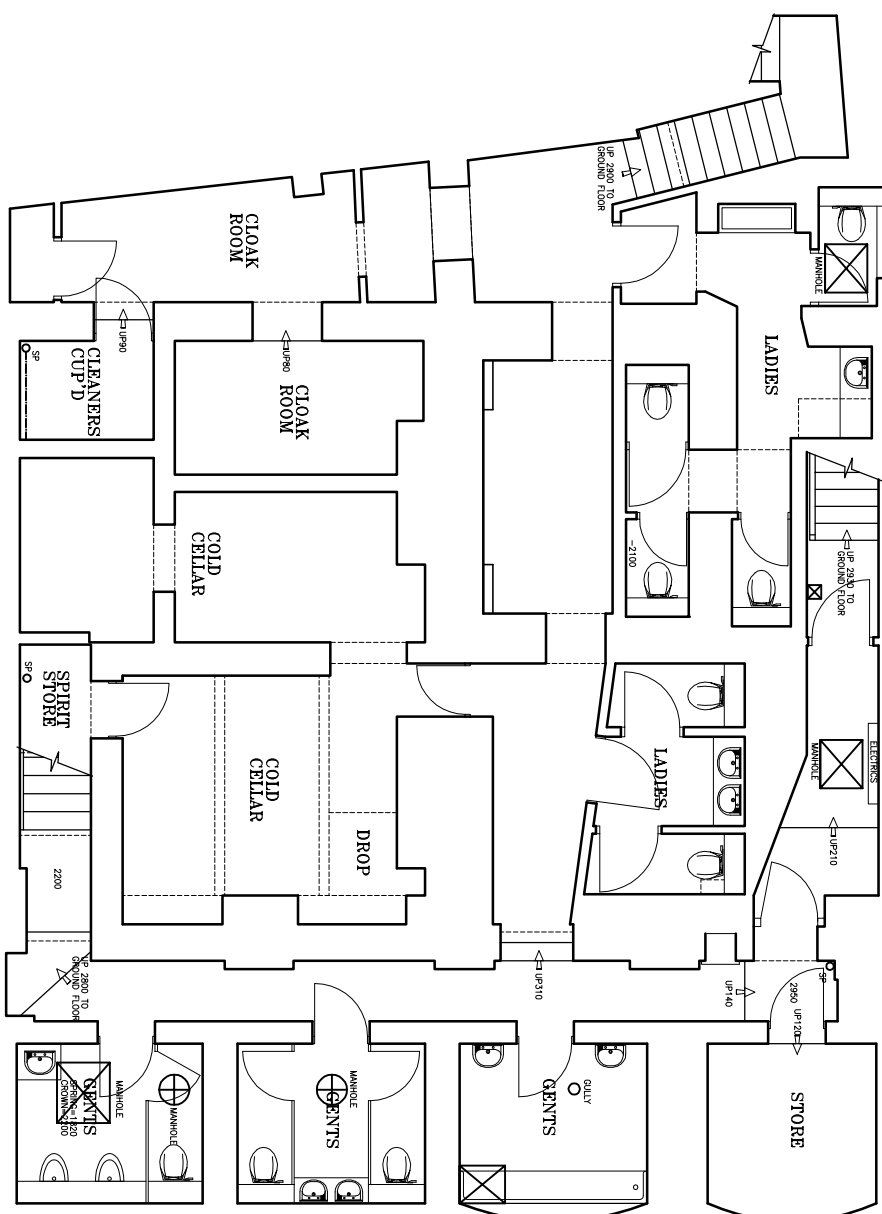

BASEMENT

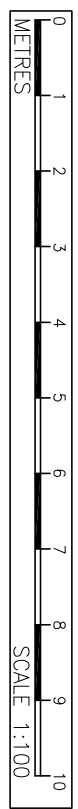

No.	Rev.	Date.
Project: JAZZ CAFE 5 PARKWAY LONDON, NW1 7PG		
Description: FLOOR PLANS ORIGINAL SURVEY PRIOR TO REFURBISHMENT		
Dimensions indicated must be checked on site prior to construction. Any discrepancy should be reported immediately.		
DRL	NJR	JC/16/101
SCALE	1:100 @ A1	NOV2015

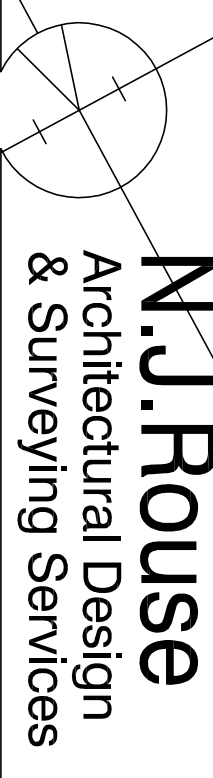

**N.J. Rouse**  
Architectural Design  
& Surveying Services

16 Temyson Road, Hutton, Brentwood, Essex CM13 2SU  
tel: 01277 417735 e: mol@njrouse.co.uk  
m: 07958 790207 www.njrouse.co.uk