



PROPOSED ELEVATION (C)
SCALE 1:100@A1

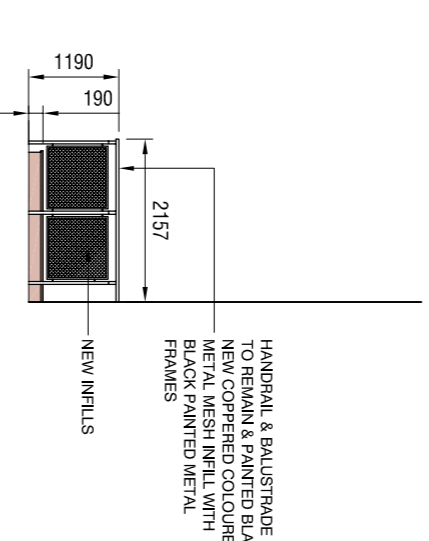

PROPOSED ELEVATION (D)
SCALE 1:100@A1

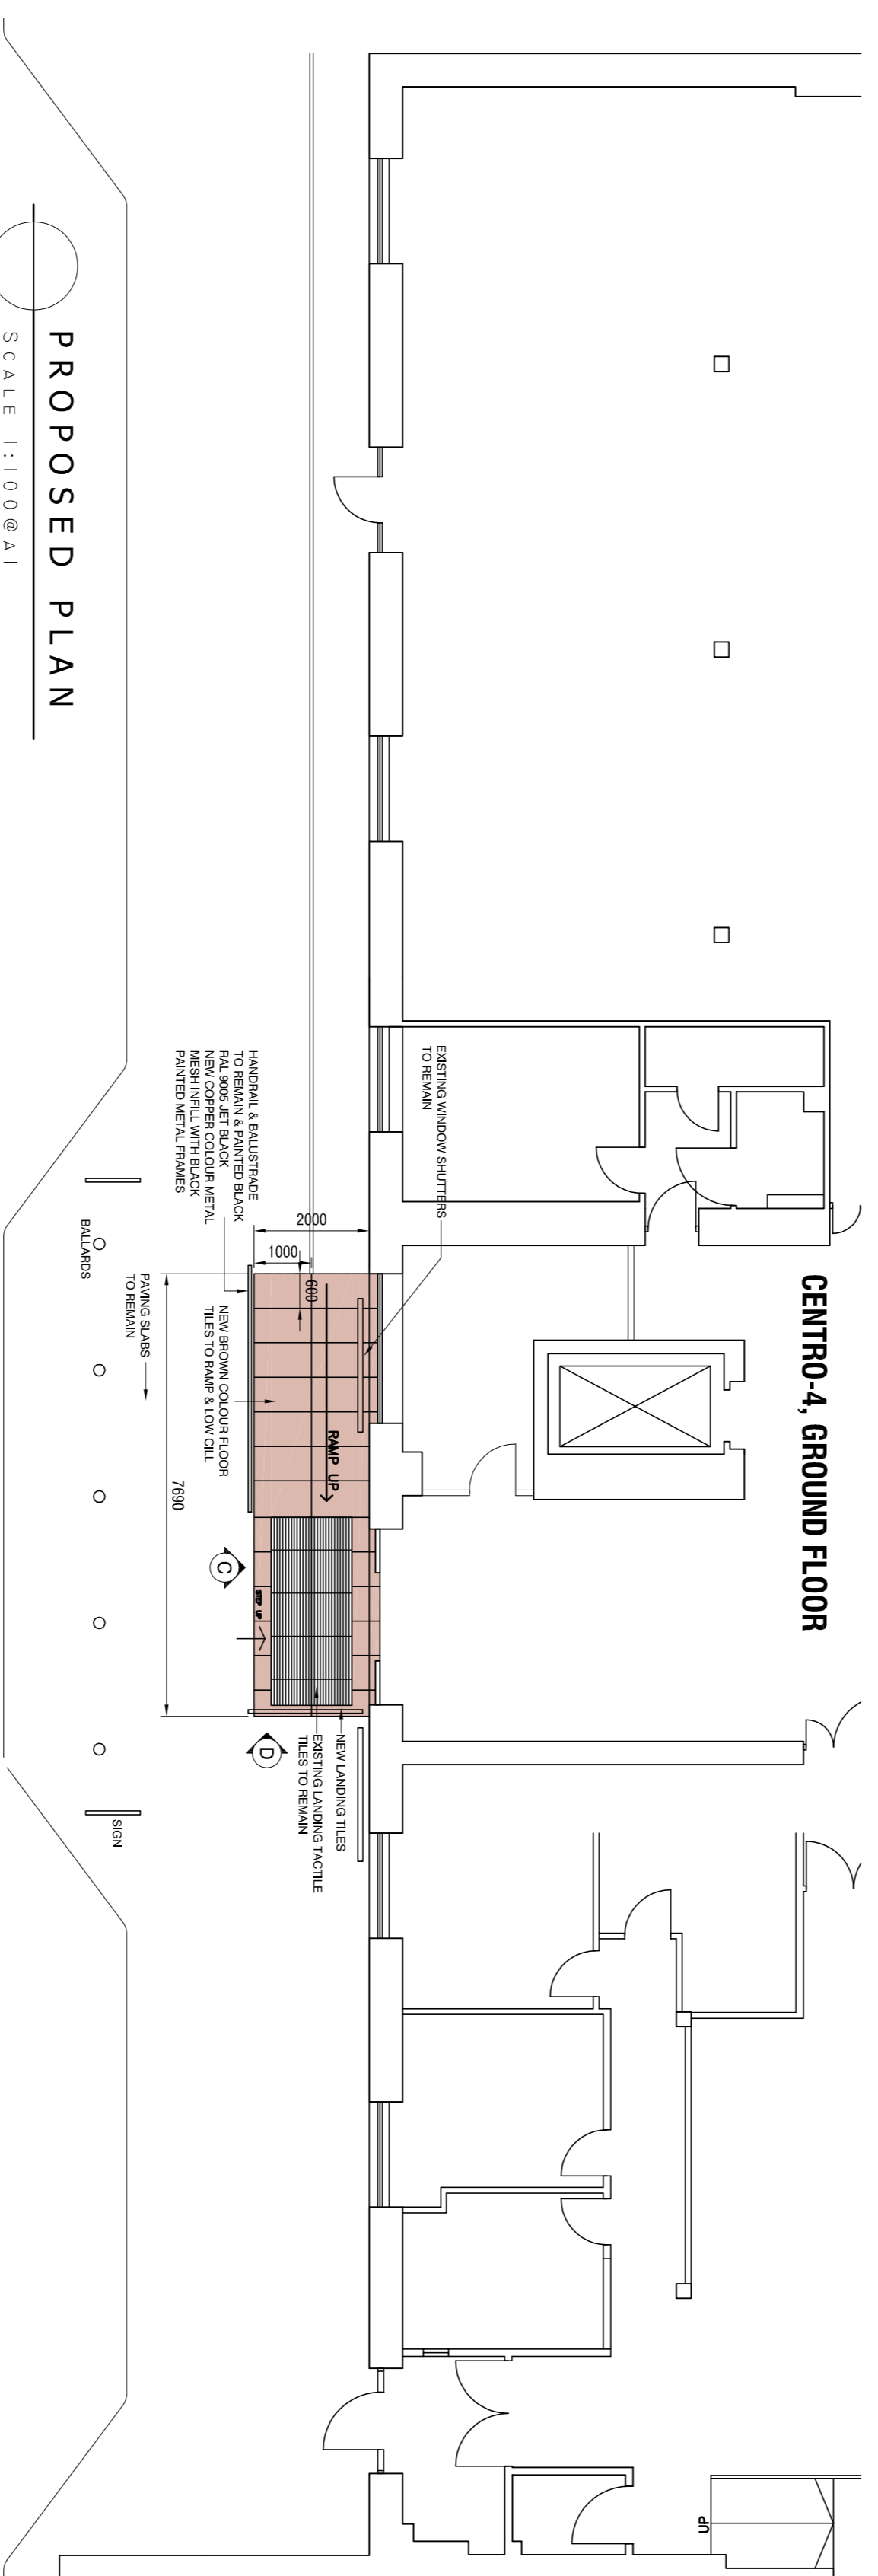

PROPOSED PLAN
SCALE 1:100@A1

- EXISTING WINDOW SHUTTERS TO REMAIN NO WORKS
- HANDRAIL & BALUSTRADE TO REMAIN & PAINTED BLACKRAL 9005 JET BLACK NEW COPPER COLOUR METAL MESH INFILL WITH BLACK PAINTED METAL FRAMES
- NEW BROWN COLOUR FLOOR TILES TO RAMP & LOW CILL



PROPOSED
SCALE 1:100@A1

This drawing is protected under Copyright and at no time must any portion of this drawing be reproduced or copied in anyway without the permission of Morgan Lovell. All dimensions must be checked on site and NOT scaled from this drawing.

Rev	Description	By	Date
-	DRAWING ISSUED	TC	02.13.17
	Revision		

FOR PLANNING

Morgan Lovell
Inspiring office transformation

Ascot House, Finsbury Street Road, Wokingham, Berks, RG40 2NW
T: 0118 989 5300 F: 0118 989 5301 E: contact@morganlovell.com
W: <http://www.morganlovell.com>

THREADNEEDLE PROPERTY INVESTMENTS

Client
Project
CENTRO 4
20/23 MANDELA STREET
CAMDEN
LONDON, NW1 0DU

PROPOSED PLAN & ELEVATION

Scale	Date	Designer/Drawn By	Checked By / Date
1:100@A1	02.03.17	TC/TC	

Drawing Number	Project No.	Floor	Drawing No.	Rev
ML2428	G		906-C	-