


EXISTING ELEVATION (A)  
SCALE 1:100@A1

EXISTING ELEVATION (B)  
SCALE 1:100@A1

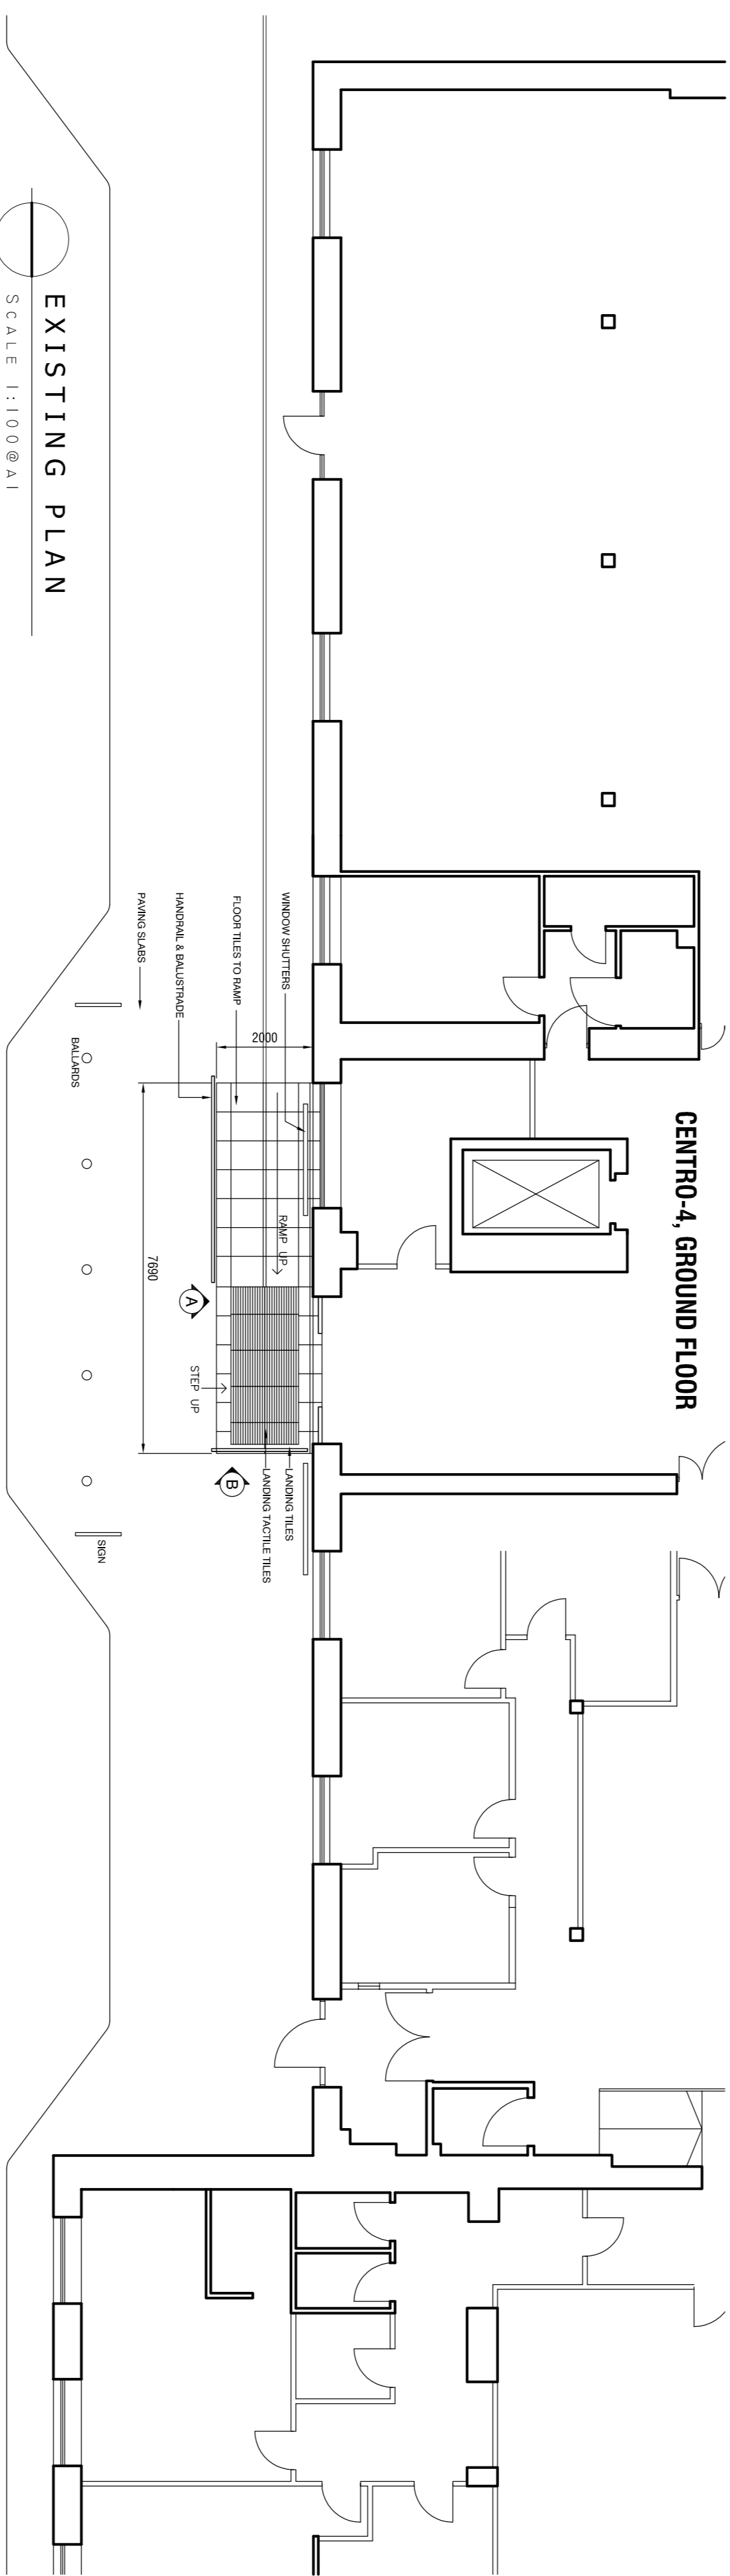

EXISTING PLAN  
SCALE 1:100@A1



EXISTING FACADE RAMP  
SCALE 1:100@A1

This drawing is protected under Copyright and at no time must any portion of this drawing be reproduced or copied in anyway without the permission of Morgan Lovell. All dimensions must be checked on site and NOT scaled from this drawing.

Rev	Revision	By	Date
1	DRAWING ISSUED	TC	02.13.17

**FOR PLANNING**

**Morgan Lovell**  
Inspiring office transformation

Ascot House, Finsbury Street Road, Wokingham, Berks, RG40 2NW  
T: 0118 963 5200 F: 0118 969 5501 E: contact@morganlovell.com  
W: www.morganlovell.com

**Client**  
THREADNEEDLE PROPERTY INVESTMENTS

**Project**  
CENTRO 4  
20/23 MANDELA STREET  
CAMDEN  
LONDON, NW1 0DU

**Title**  
EXISTING  
PLAN & ELEVATION

Scale	Date	Designed/Drawn By	Checked By / Date
1:100@A1	02.03.17	TC/TC	

Drawing Number	Project No.	Floor	Drawing No.	Rev.
ML2428	G		905-C	-