



SCALE BAR ~ Meters

~ NOTES ~

ALL WORK TO BE TO CLIENT & LOCAL AUTHORITY APPROVAL.
 ALL RELEVANT BS's & CP's TO BE COMPLIED WITH.
 ANY DISTURBANCE TO BE MADE GOOD TO MATCH EXISTING.
 ARCHIVES, CORNICES, DOORS & SKIRTINGS TO MATCH.
 SERVICES TO BE ALTERED & EXTENDED AS NECESSARY.

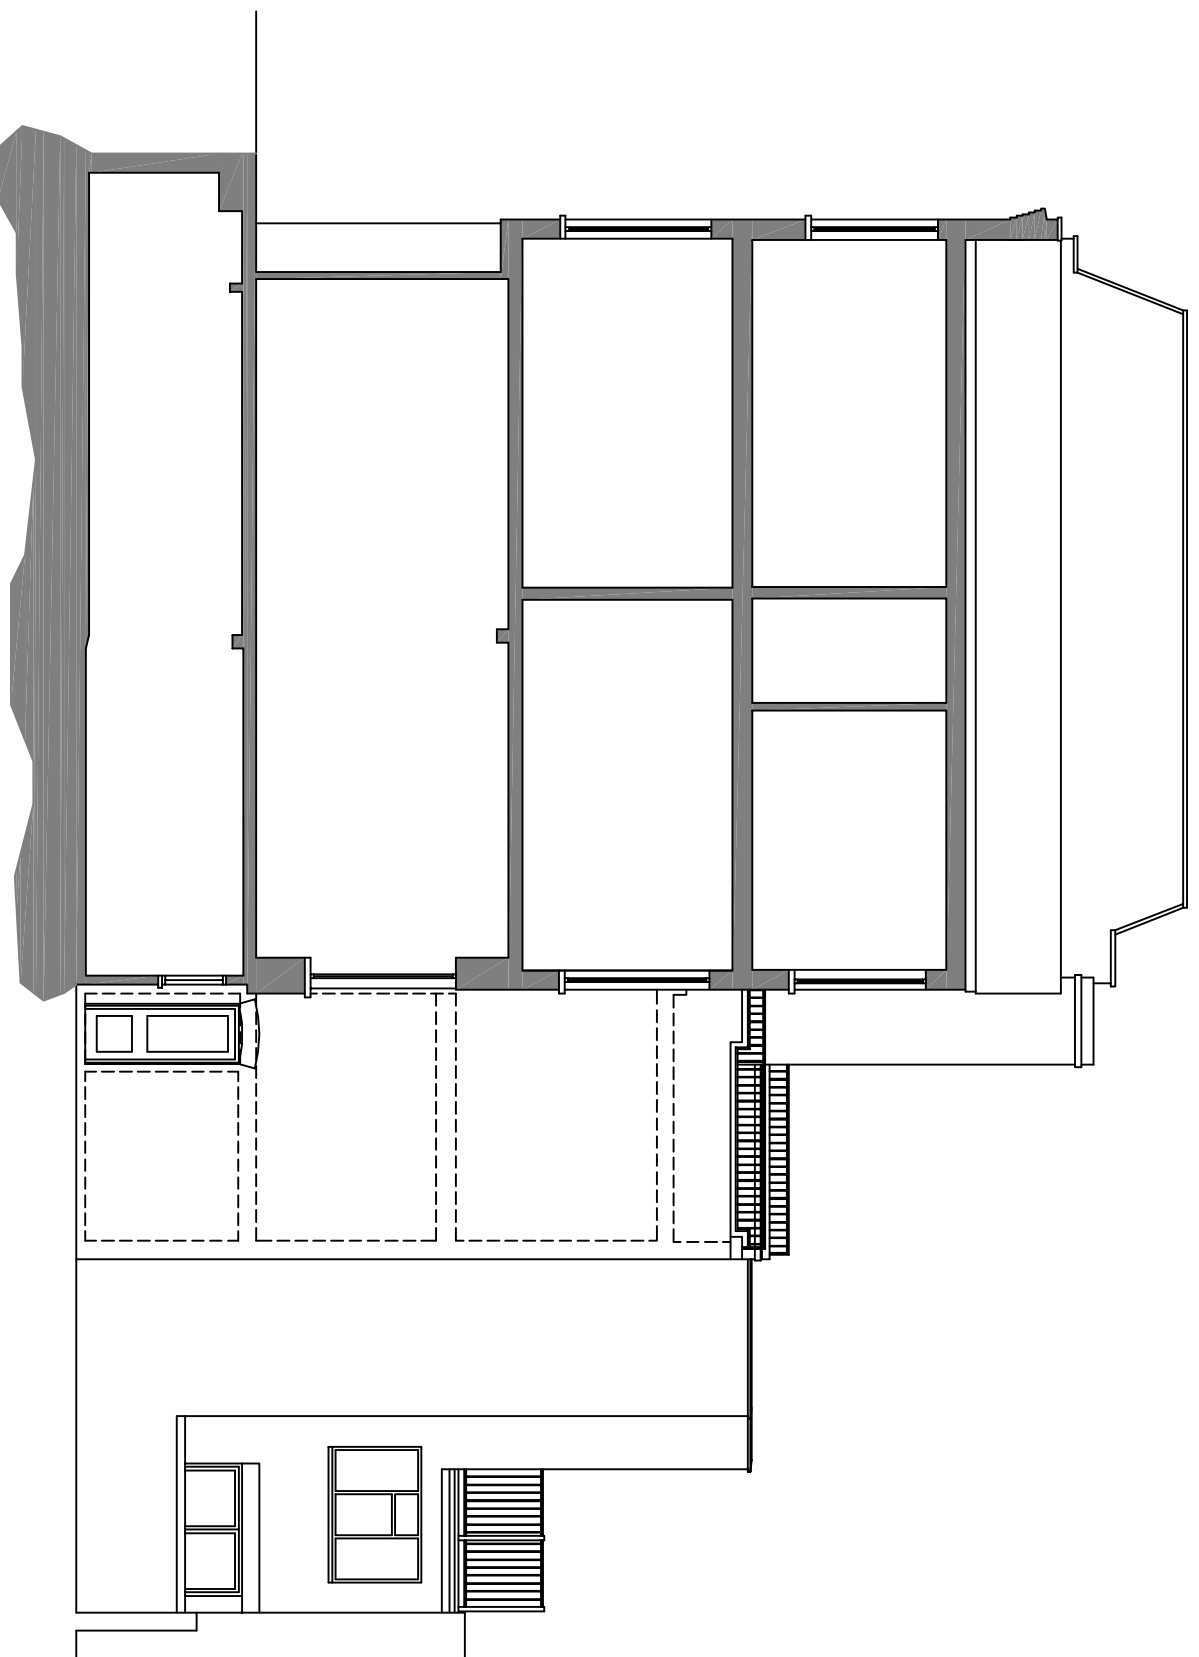

EXISTING SECTION & SIDE ELEVATION OF BACK ADDITION

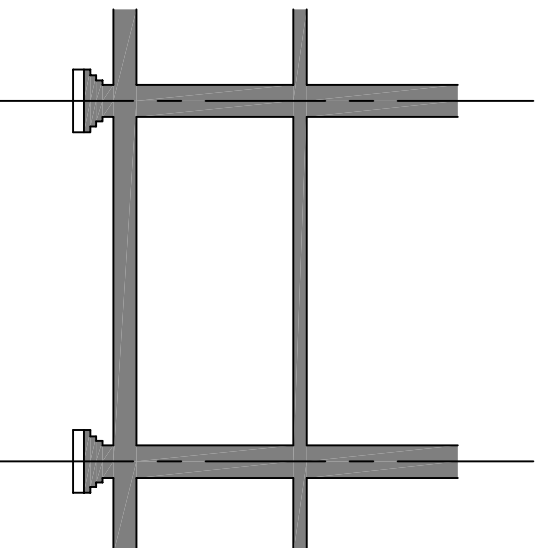

EXISTING CROSS SECTION

Foundations assumed to be similar to those found at 66 Mill Lane in 2015

REV A - Further section added

23/09/2017

REVISIONS

DATE

Architectural Design & Planning

32 Grange Road Plymouth PL7 2HY

+01752 841494 +07973 134876

DESIGN WORKS

EXISTING SECTION / SIDE ELEVATION

ADDRESS

66 MILL LANE LONDON NW6 1NL

CLIENT ALAN, HARRY & JACK HEWOOD

SCALE 1:100 & 1:50 AT DATE OCTOBER 2016

DRAWING No. 161028 / 08 REV. A