



SCALE BAR ~ Meters

~ NOTES ~

ALL WORK TO BE TO CLIENT & LOCAL AUTHORITY APPROVAL.
 ALL RELEVANT BS * & CP * s TO BE COMPLIED WITH.
 ANY DISTURBANCE TO BE MADE GOOD TO MATCH EXISTING.
 ARCHIVES, CORNICES, DOORS & SKIRTINGS TO MATCH.
 SERVICES TO BE ALTERED & EXTENDED AS NECESSARY.

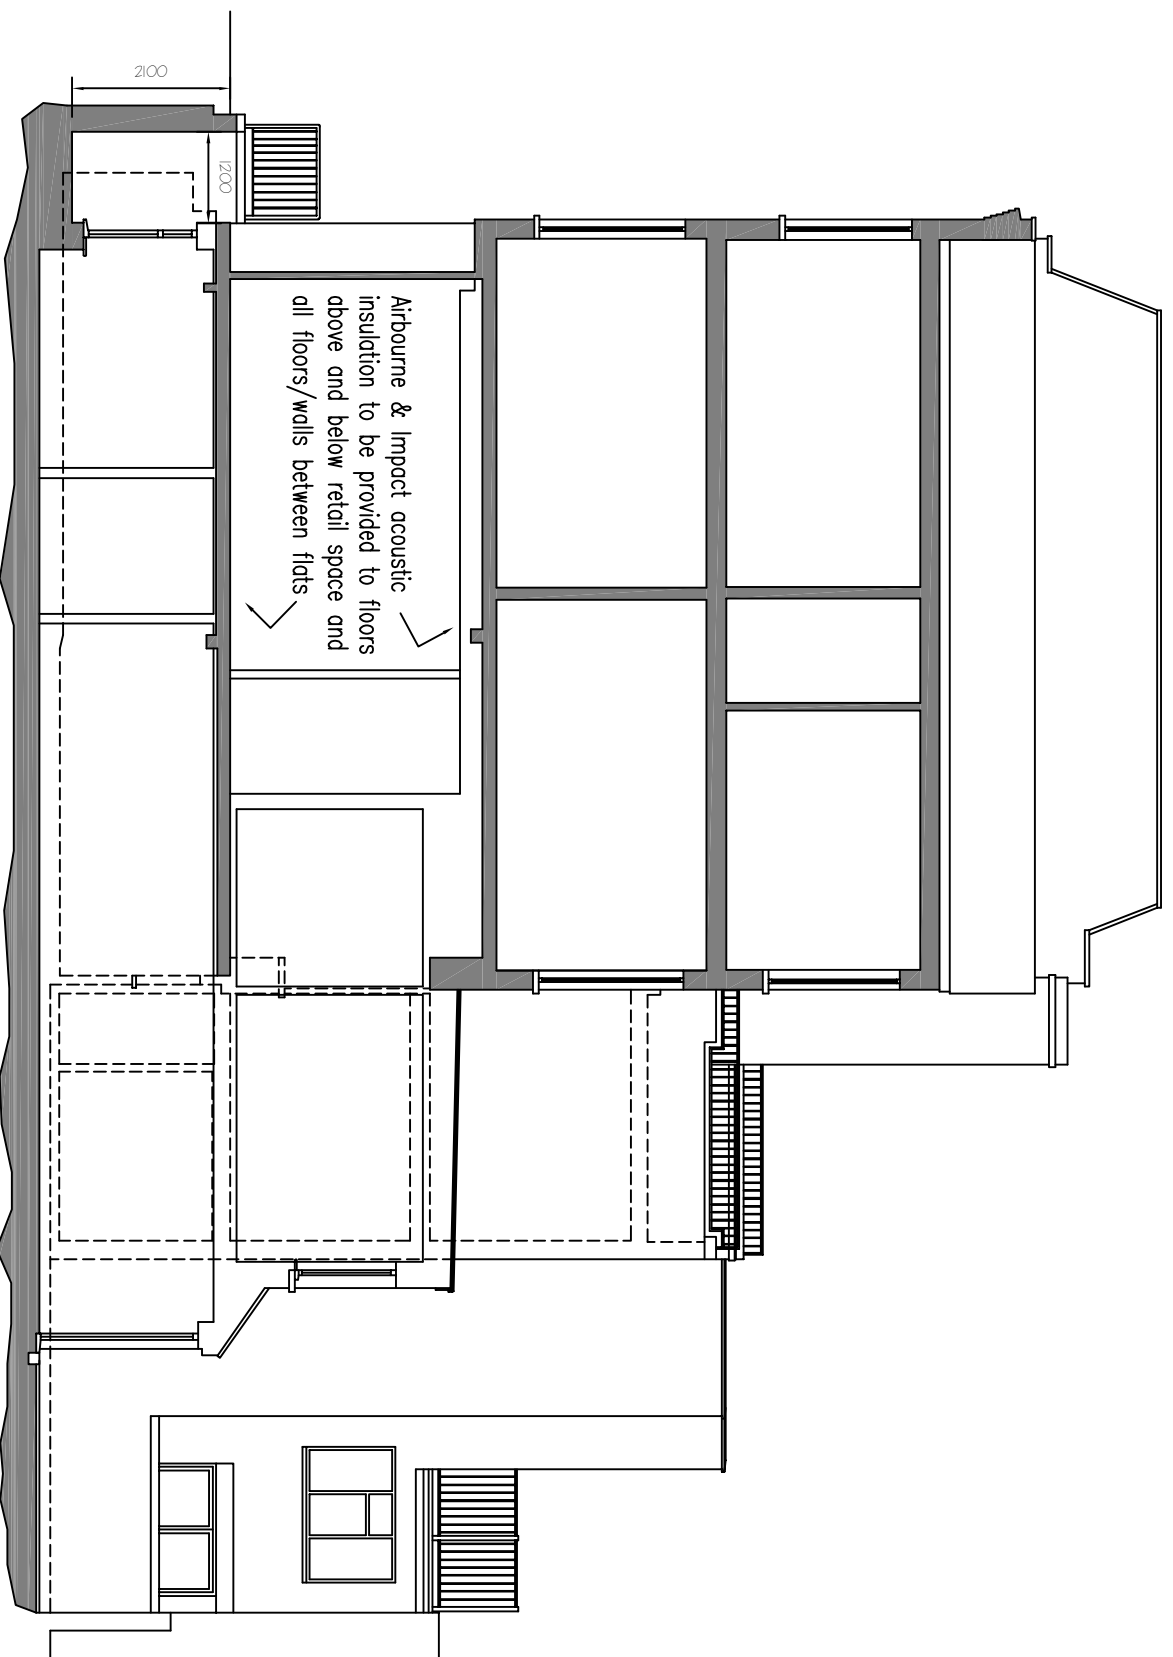

PROPOSED SECTION & SIDE ELEVATION OF BACK ADDITION

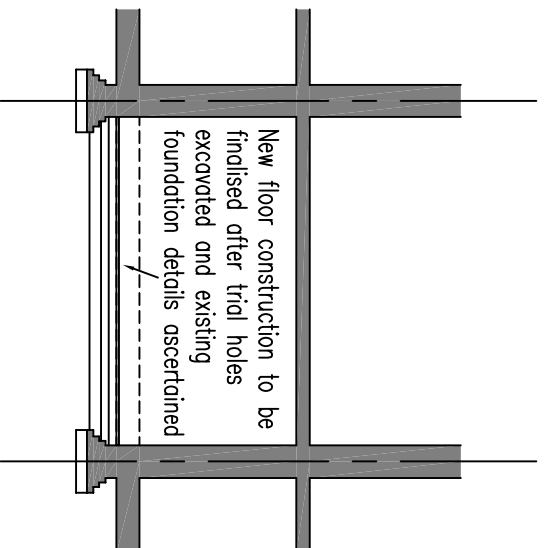

PROPOSED CROSS SECTION

Foundations assumed to be similar to those found at 66 Mill Lane in 2015

REV A - Lightwell dimensions & cross section added 23/09/2017

REVISIONS DATE

Architectural Design & Planning

32 Grange Road
 Plymouth PL7 2HY
 t: 01752 841494
 f: 07973 134876

DESIGN WORKS

TITLE PROPOSED SECTION / SIDE ELEVATION

ADDRESS

66 MILL LANE
 LONDON NW6 1NL

CLIENT ALAN HEWWOOD

SCALE 1:100 & 1:50 AT DATE OCTOBER 2016
 DRAWING No. 161028/11 REV. A