



Notes:

1. Existing tensile fabric canopy
2. Existing structure for canopy
3. New curtain walling to match existing
4. New metal horizontal pressing to match existing
5. New brickwork to infill base of door opening to match existing

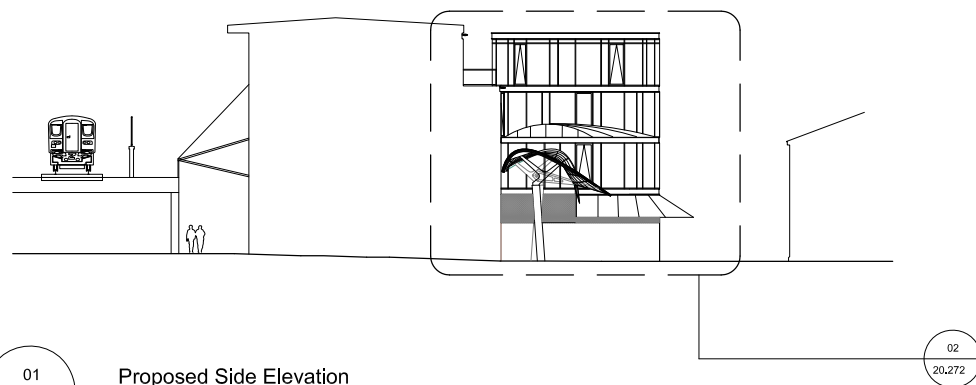

01
20.272
Proposed Side Elevation
Scale 1:500 @ A3

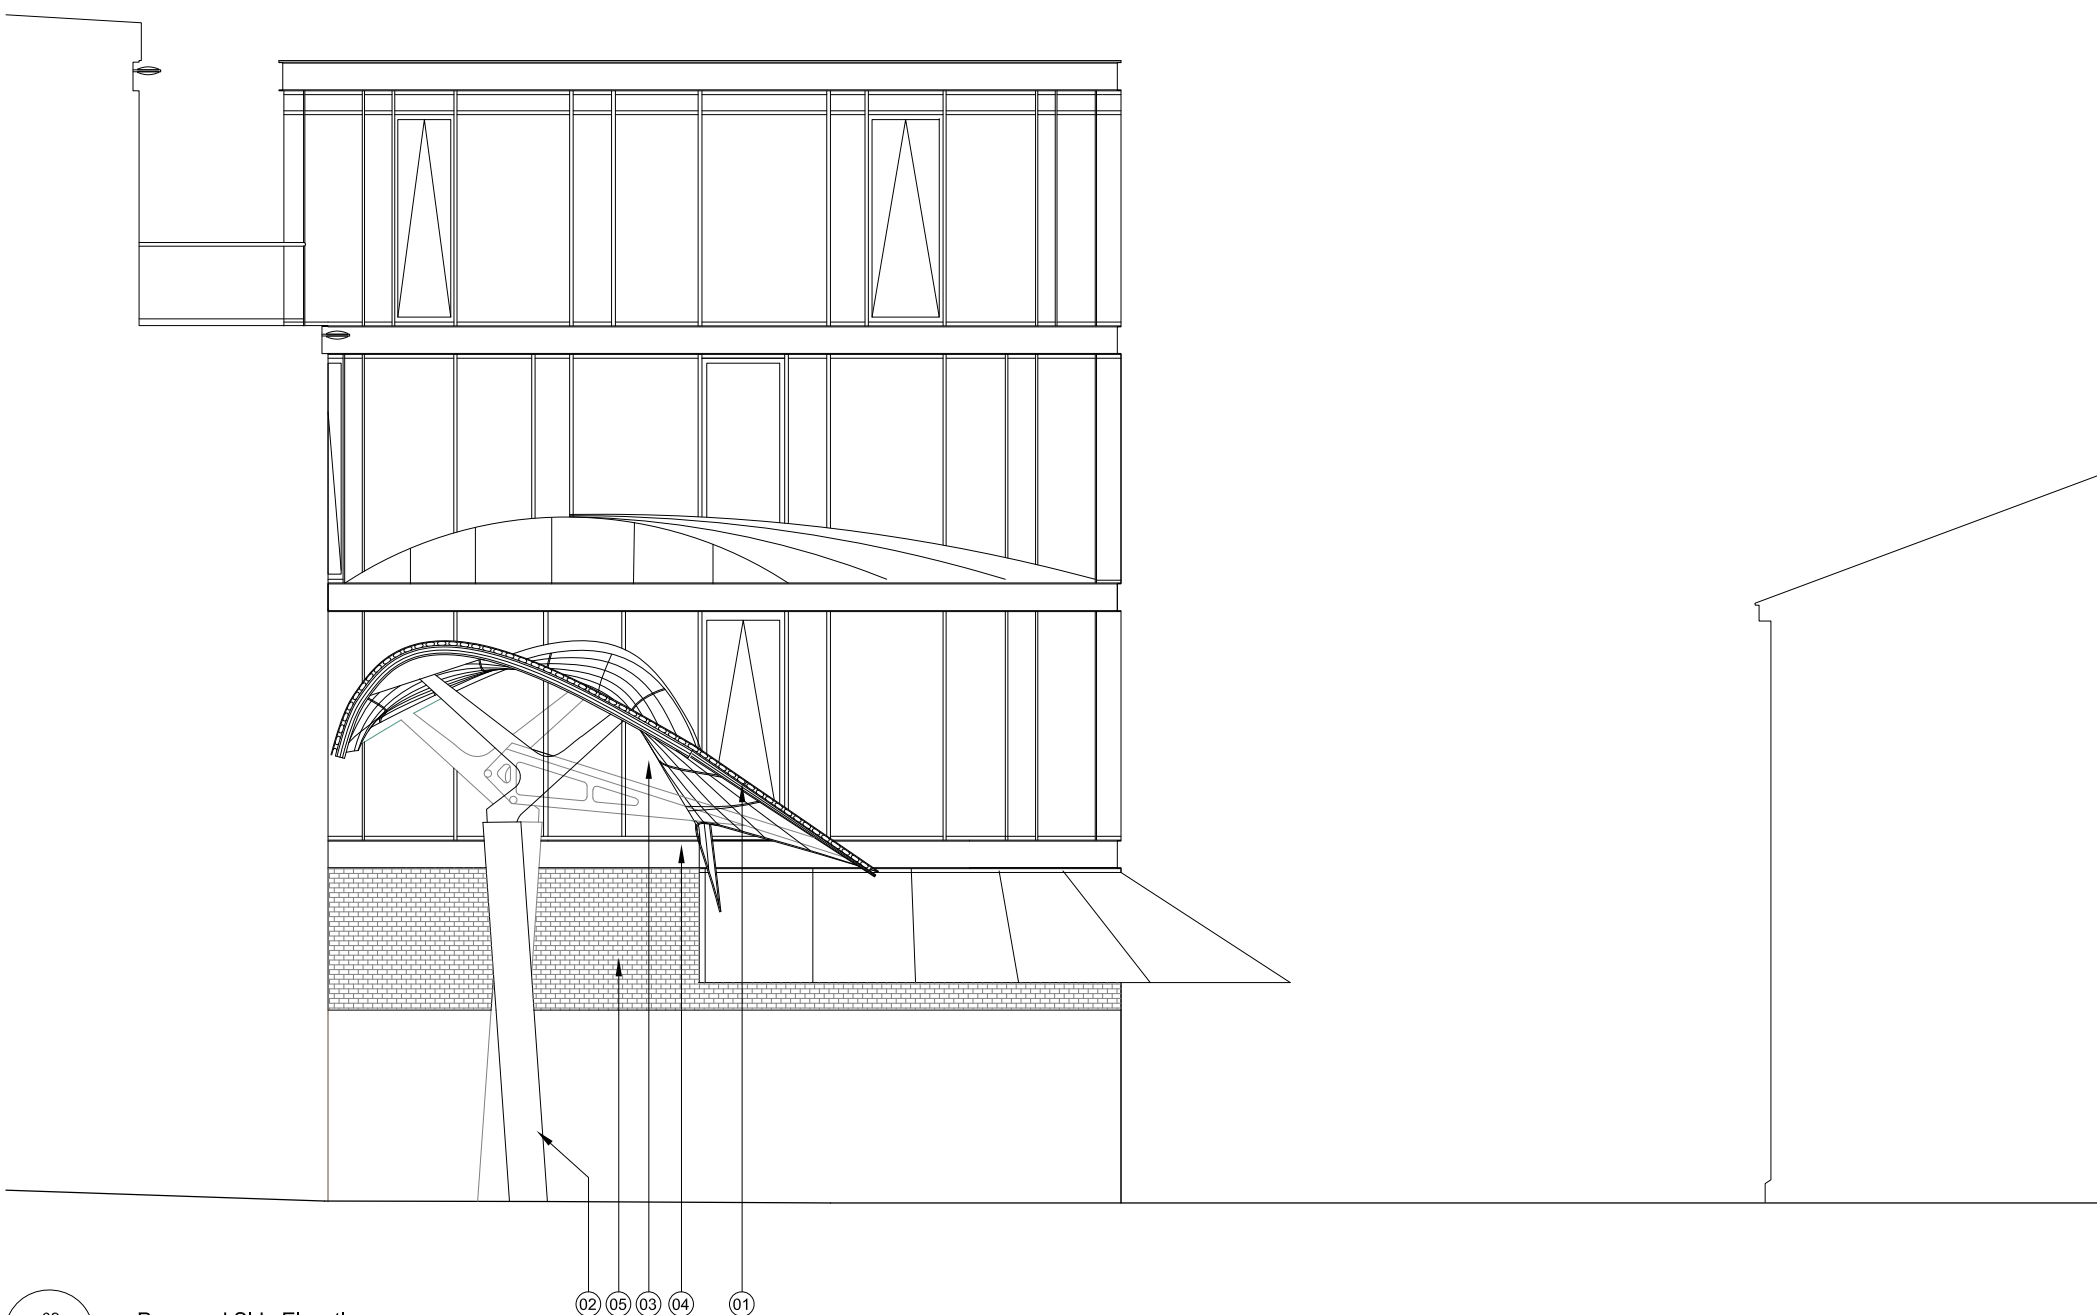

02
20.272
Proposed Side Elevation
Scale 1:100 @ A3



For Planning

Rev.	Description.	By	Date
P1	Issued for Planning	PP	27.01.17

Client

Stanley Sidings

Project

**Camden Market
Buildings A&B**

Title

**Proposed Elevation
Side**

Project No.	Drawing No.	Rev.
1629	20.272	P1
Scale	1:50 @ A1	1:100 @ A3
Drawn	Checked	Date
PP	TJ	24.02.17

Do not scale from this drawing. The Contractor is to take and check all dimensions on site before work commences. Discrepancies must be reported to the Architect. Subcontractors must verify all dimensions on site before making a shop drawing or commencing manufacturing. This drawing is copyright. ©