


1ST / 2ND FLOOR FLAT

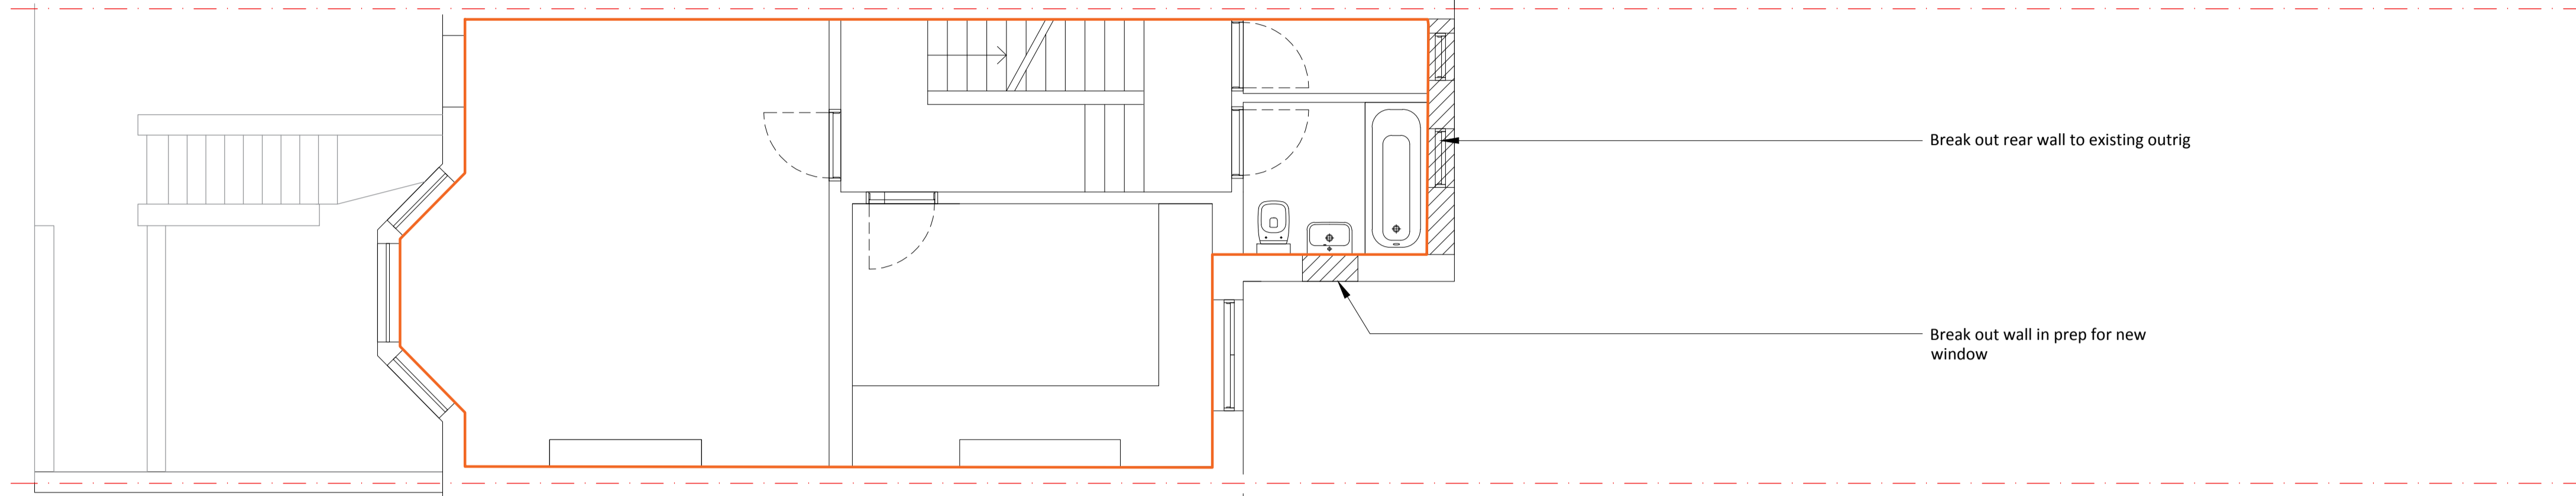

xP02 EXISTING LAYOUT - FIRST FLOOR LEVEL

0 0.5 1 2 3 1:50 at A1


DEMOLITION

Break out rear wall to existing outrig

Break out wall in prep for new window

3 storey rear addition to No.11

1ST / 2ND FLOOR FLAT

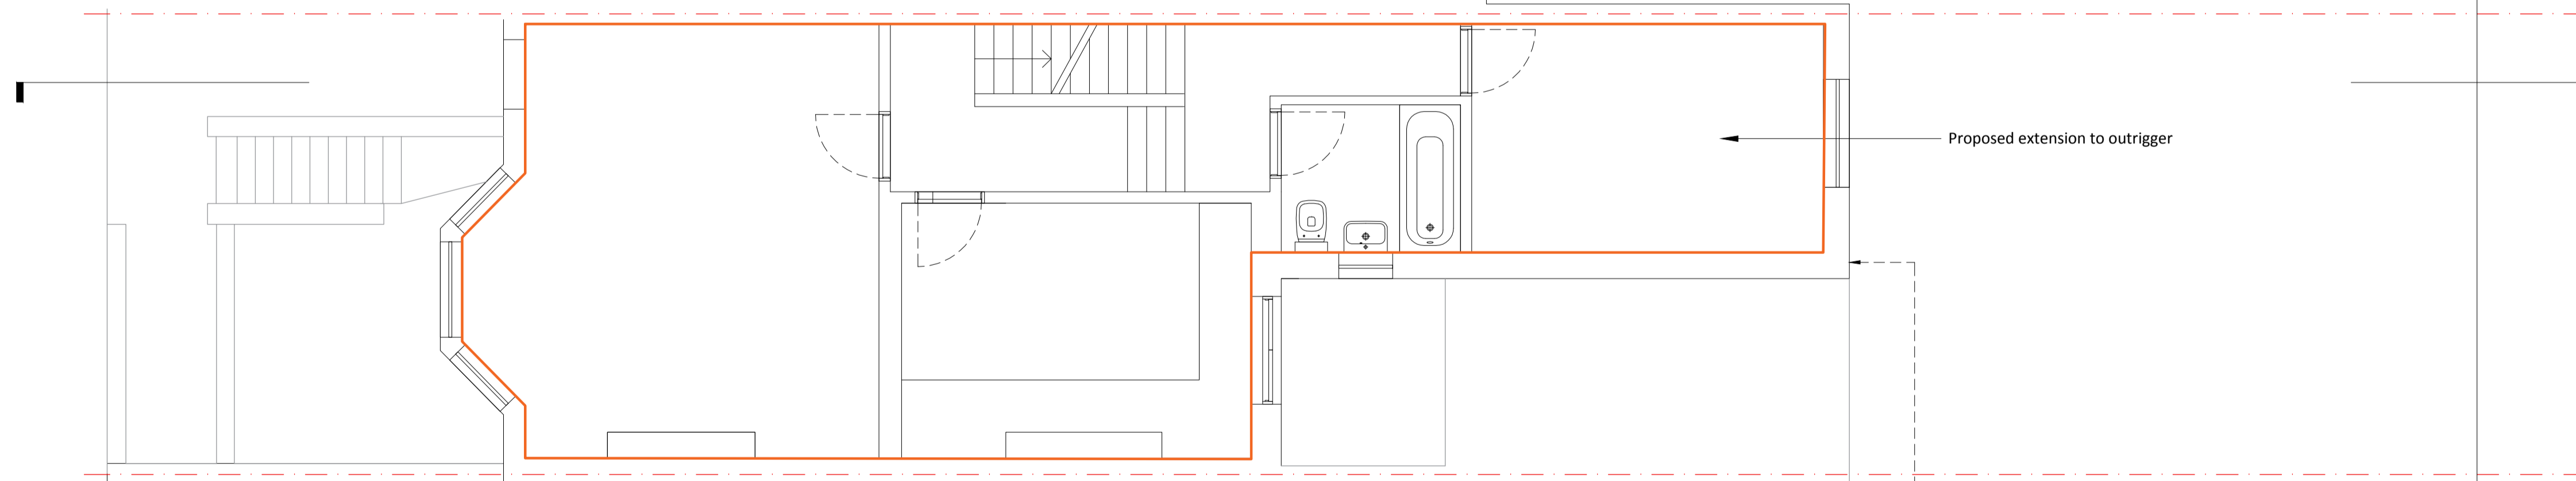

pP02 PROPOSED LAYOUT - FIRST FLOOR LEVEL

0 0.5 1 2 3 1:50 at A1

Proposed extension to outrigger

Proposed extension aligned with existing 3 storey rear additions

AA
GL200

GL300
CC

BB
GL201