



EXTERNAL PLANNING

SCHEME	REF NO	DATE
Bloomsbury Coram St Bloomsbury London WC1N 1HB	BLOOMSBURY_PLANNING	21-02-17



HEIGHT TO UNDERSIDE OF SIGN 2100mm

- 1 Flexface Sign - Scale 1:25
Internally Illuminated Flexface Sign
With Digitally Printed Face Skin
Size 7090mm x 450mm
2 No.



SIGNS SUBJECT TO AGREEMENT/MEETING WITH CONTRACTOR

PROPOSED





EXISTING




- 2 Entrance Sign - Scale 1:20
Flat Cut Vinyl
Externally Applied To Glazing
Size - 600mm Diameter



HEIGHT TO UNDERSIDE OF SIGN 1200mm

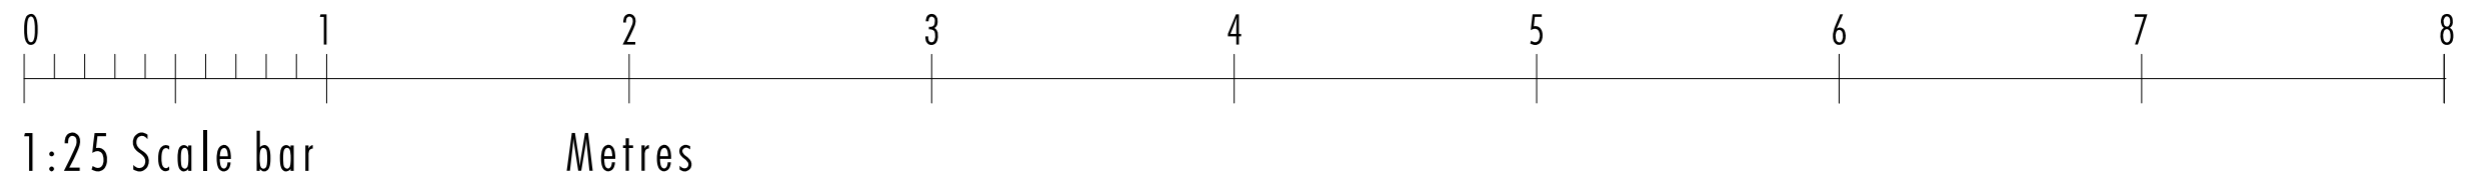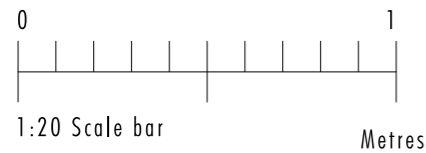

 Denotes clear glazing


3 Window Display - Scale 1:25
Flat Cut Vinyls
Externally Applied To Glazing





PROPOSED



EXISTING

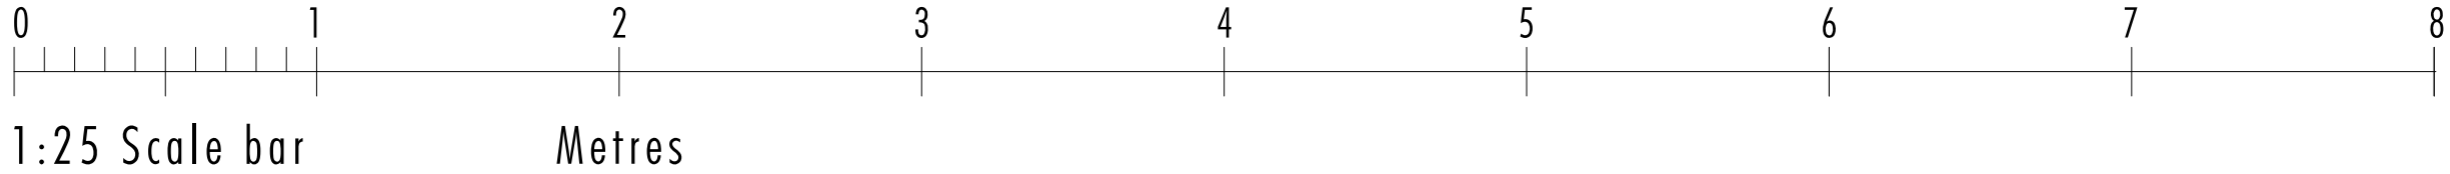

3a 3b Window Display - Scale 1:10
Flat Cut Vinyls
Externally Applied To Glazing
2 NO.

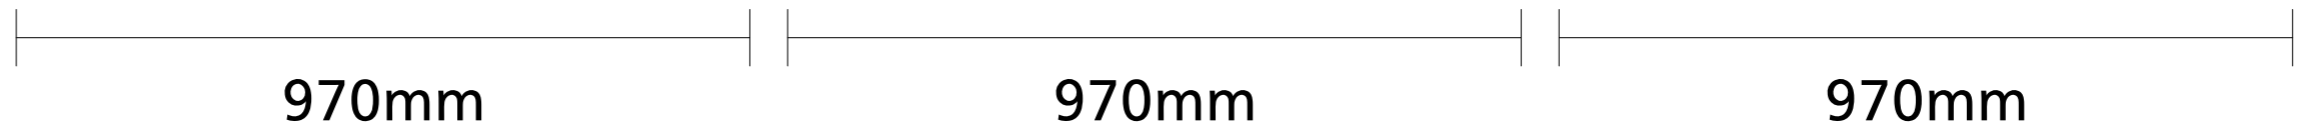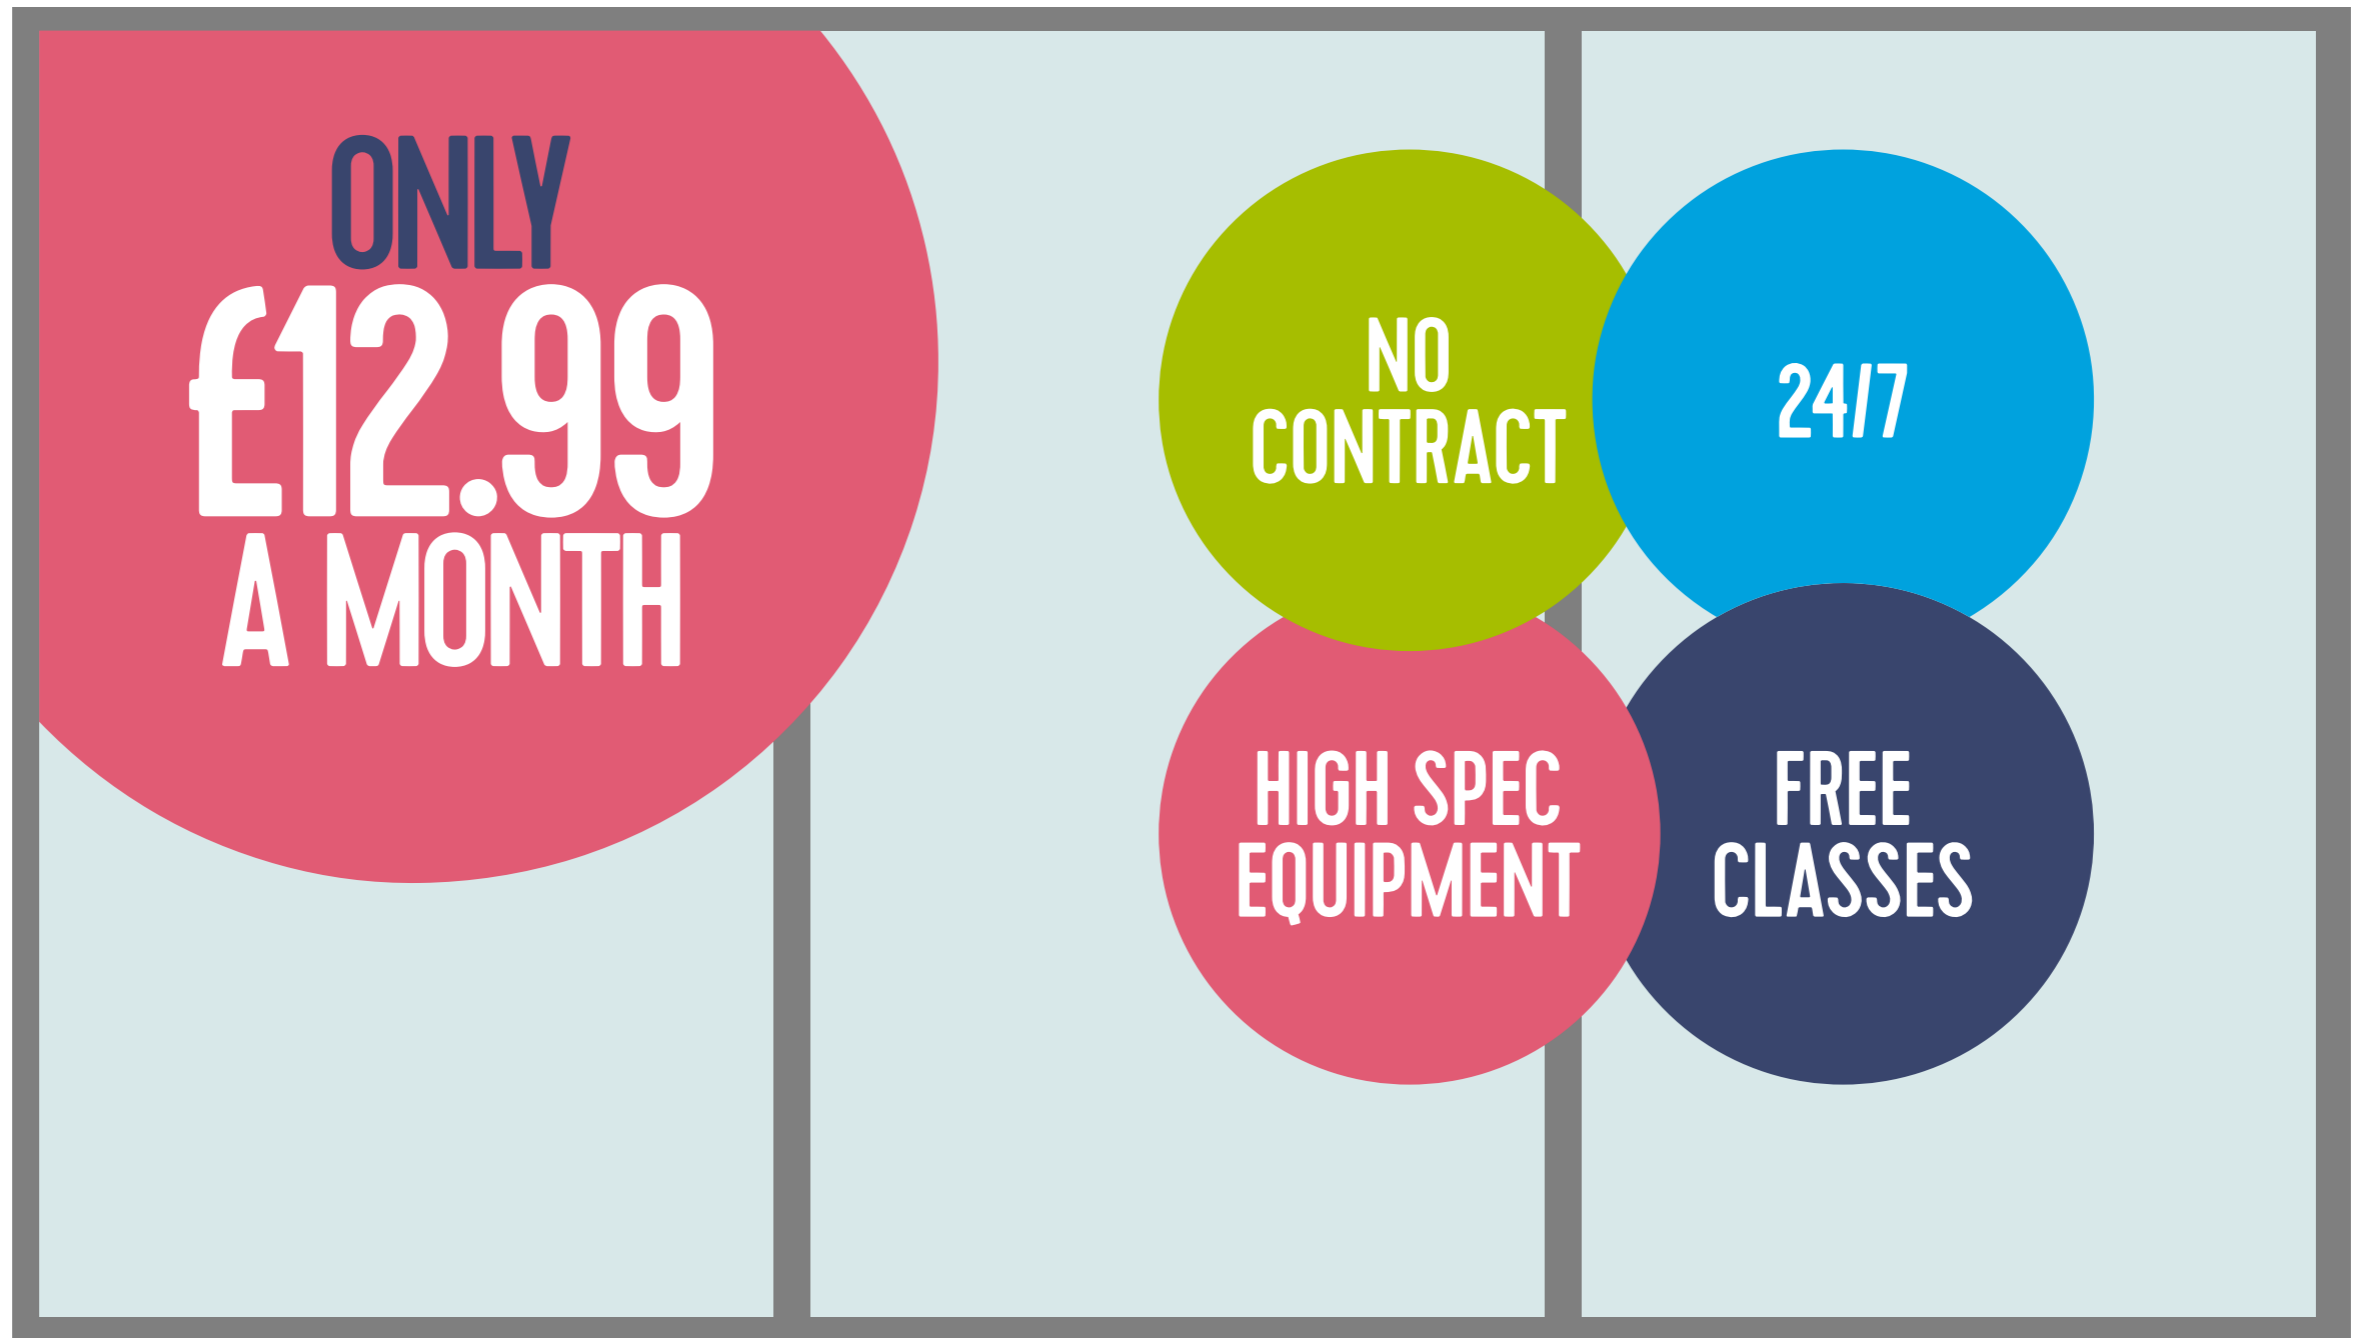


HEIGHT TO UNDERSIDE OF SIGN 350mm



SCHEME
Bloomsbury

REF NO
BLOOMSBURY_PLANNING

DATE
21-02-17

 Denotes clear glazing

- 4 Flexface Sign - Scale 1:25
Internally Illuminated Flexface Sign
With Digitally Printed Face Skin
Size 3390mm x 450mm
2 No.

HEIGHT TO UNDERSIDE OF SIGN 2100mm




SIGNS SUBJECT TO AGREEMENT/MEETING WITH CONTRACTOR

PROPOSED




EXISTING

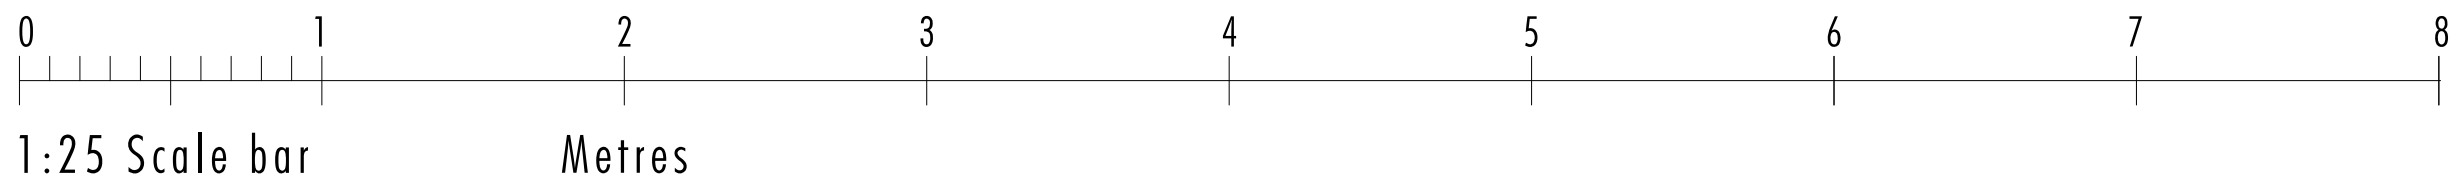


Denotes clear glazing


- 5 Window Display - Scale 1:50
Flat Cut Vinyls
Externally Applied To Glazing

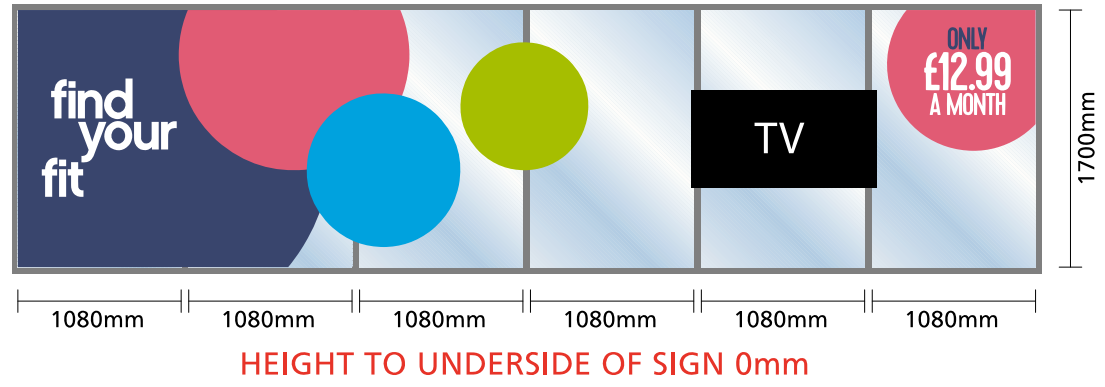

PROPOSED

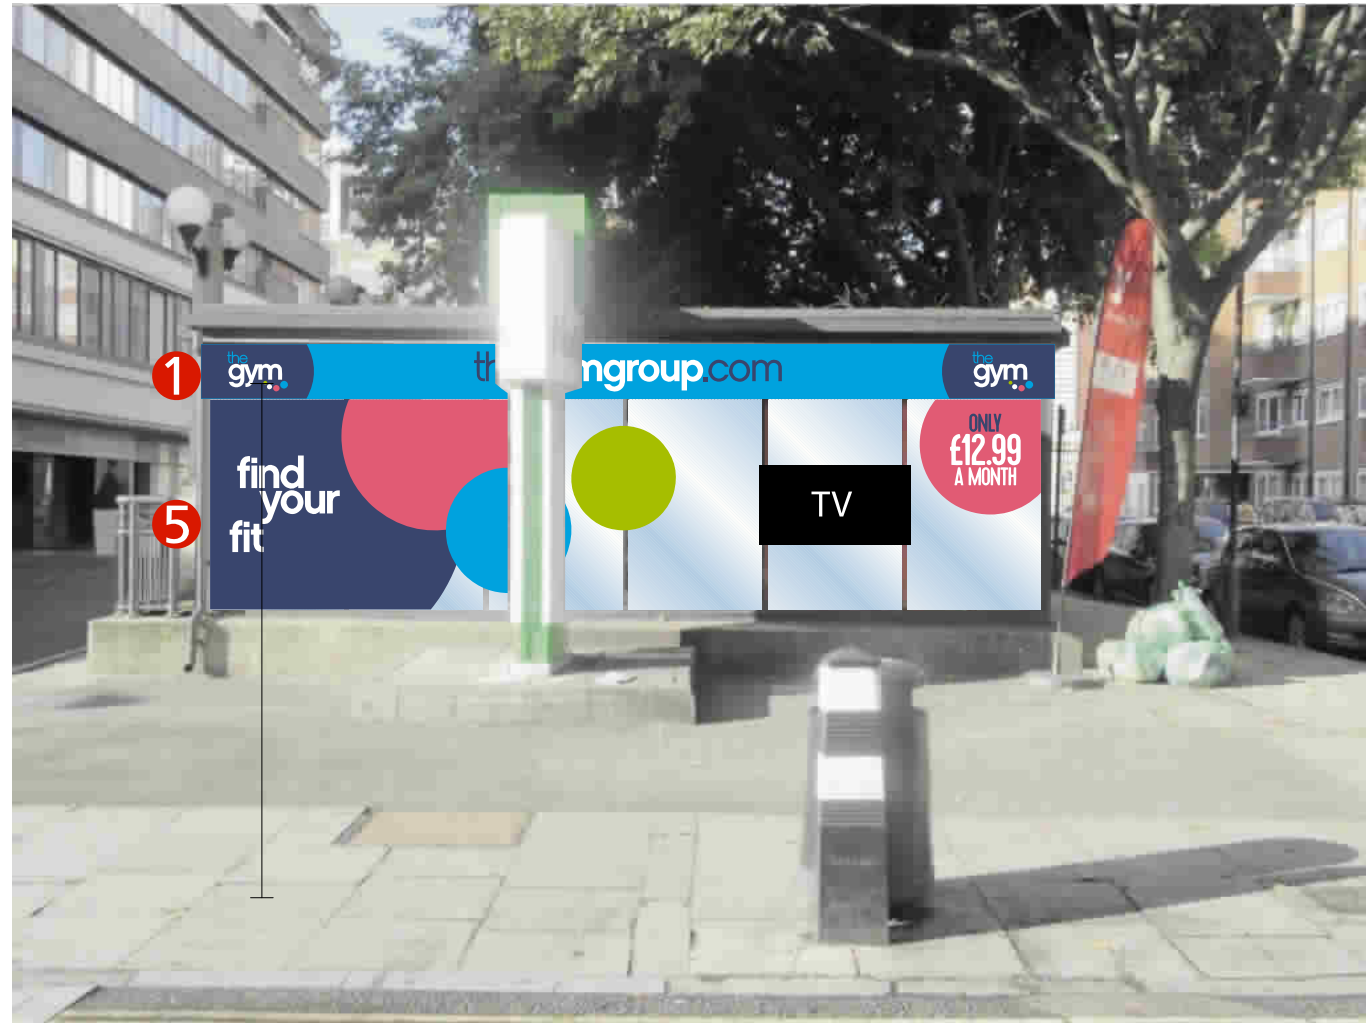


EXISTING

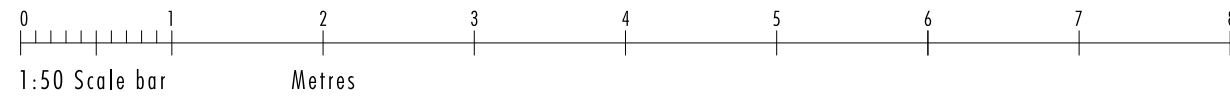

Denotes clear glazing

PROPOSED

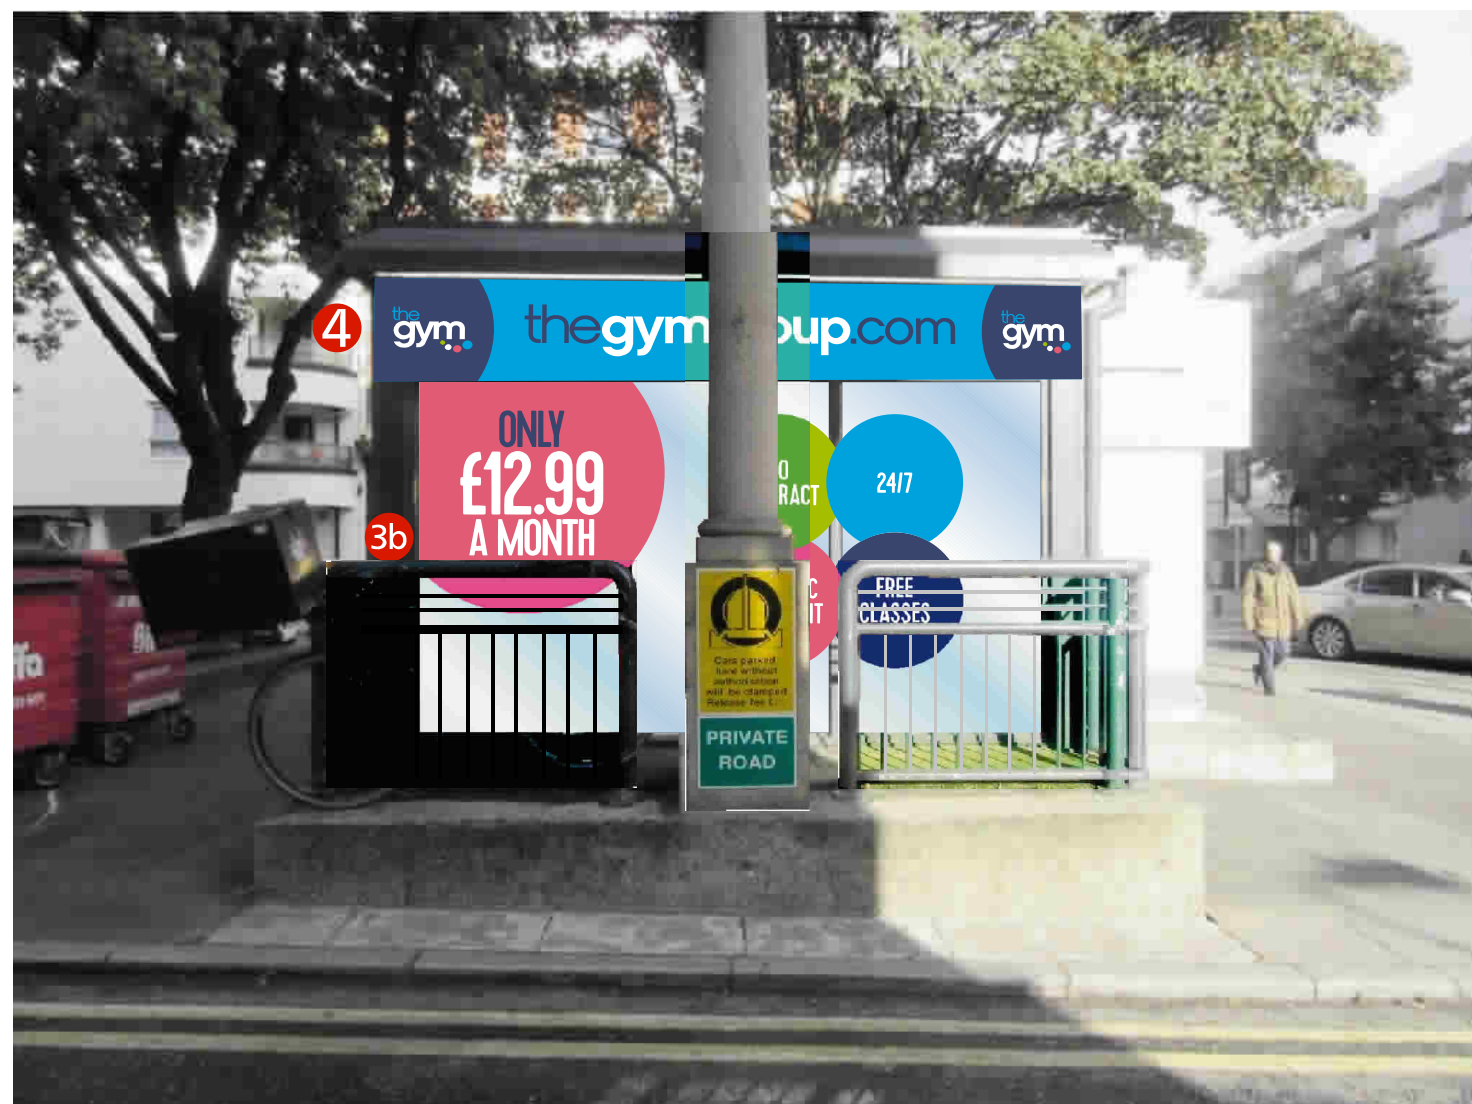

EXISTING




Denotes clear glazing

PROPOSED



EXISTING

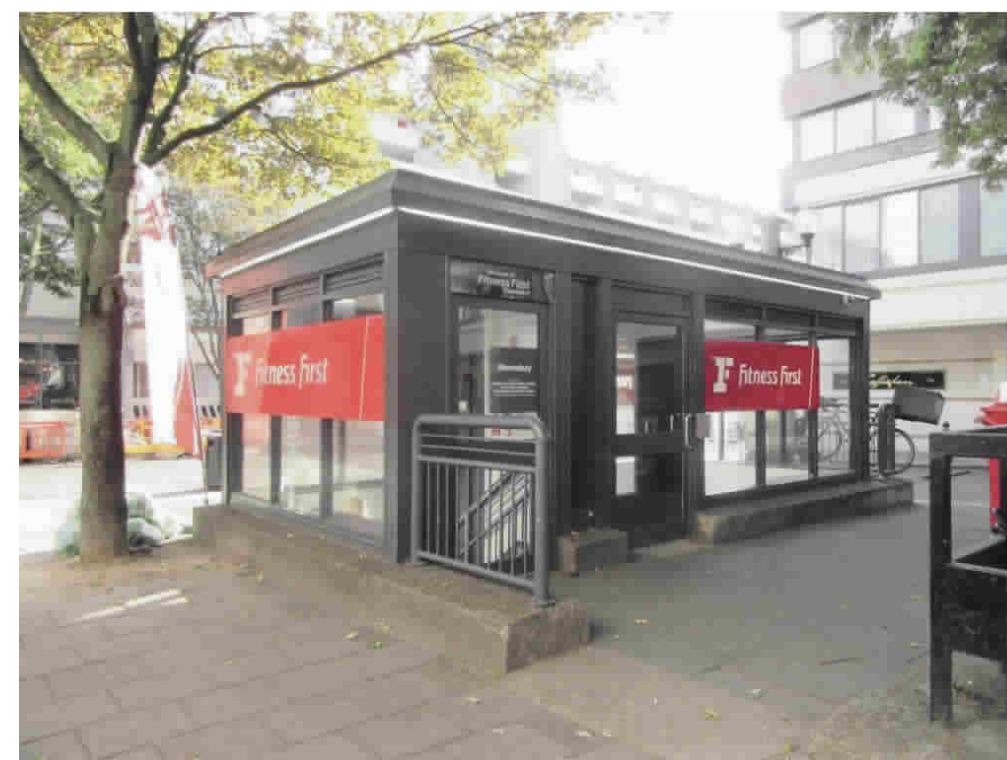

- 7 Aluminium Sign - Scale 1:50
Flat Aluminium Panel
With Applied Vinyl Display
Size 3000mm x 1200mm



HEIGHT TO UNDERSIDE OF SIGN 1000mm

- 8 Aluminium Sign - Scale 1:25
Flat Aluminium Panel
With Applied Vinyl Display
Size 800mm x 1500mm



HEIGHT TO UNDERSIDE OF SIGN 600mm

PROPOSED




EXISTING



PROPOSED



EXISTING

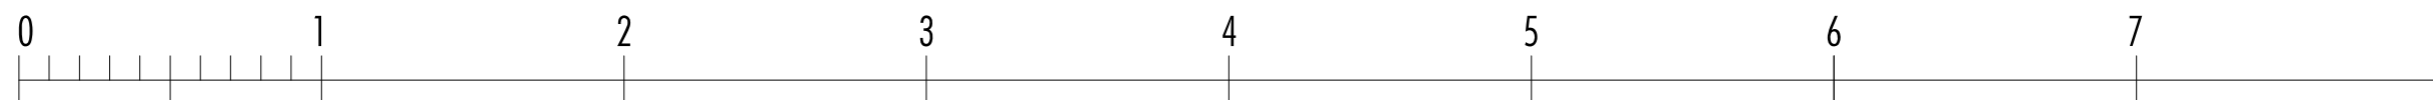

1:25 Scale bar

Metres



1:50 Scale bar

Metres

1
4 Section Through - Scale 1:5

