


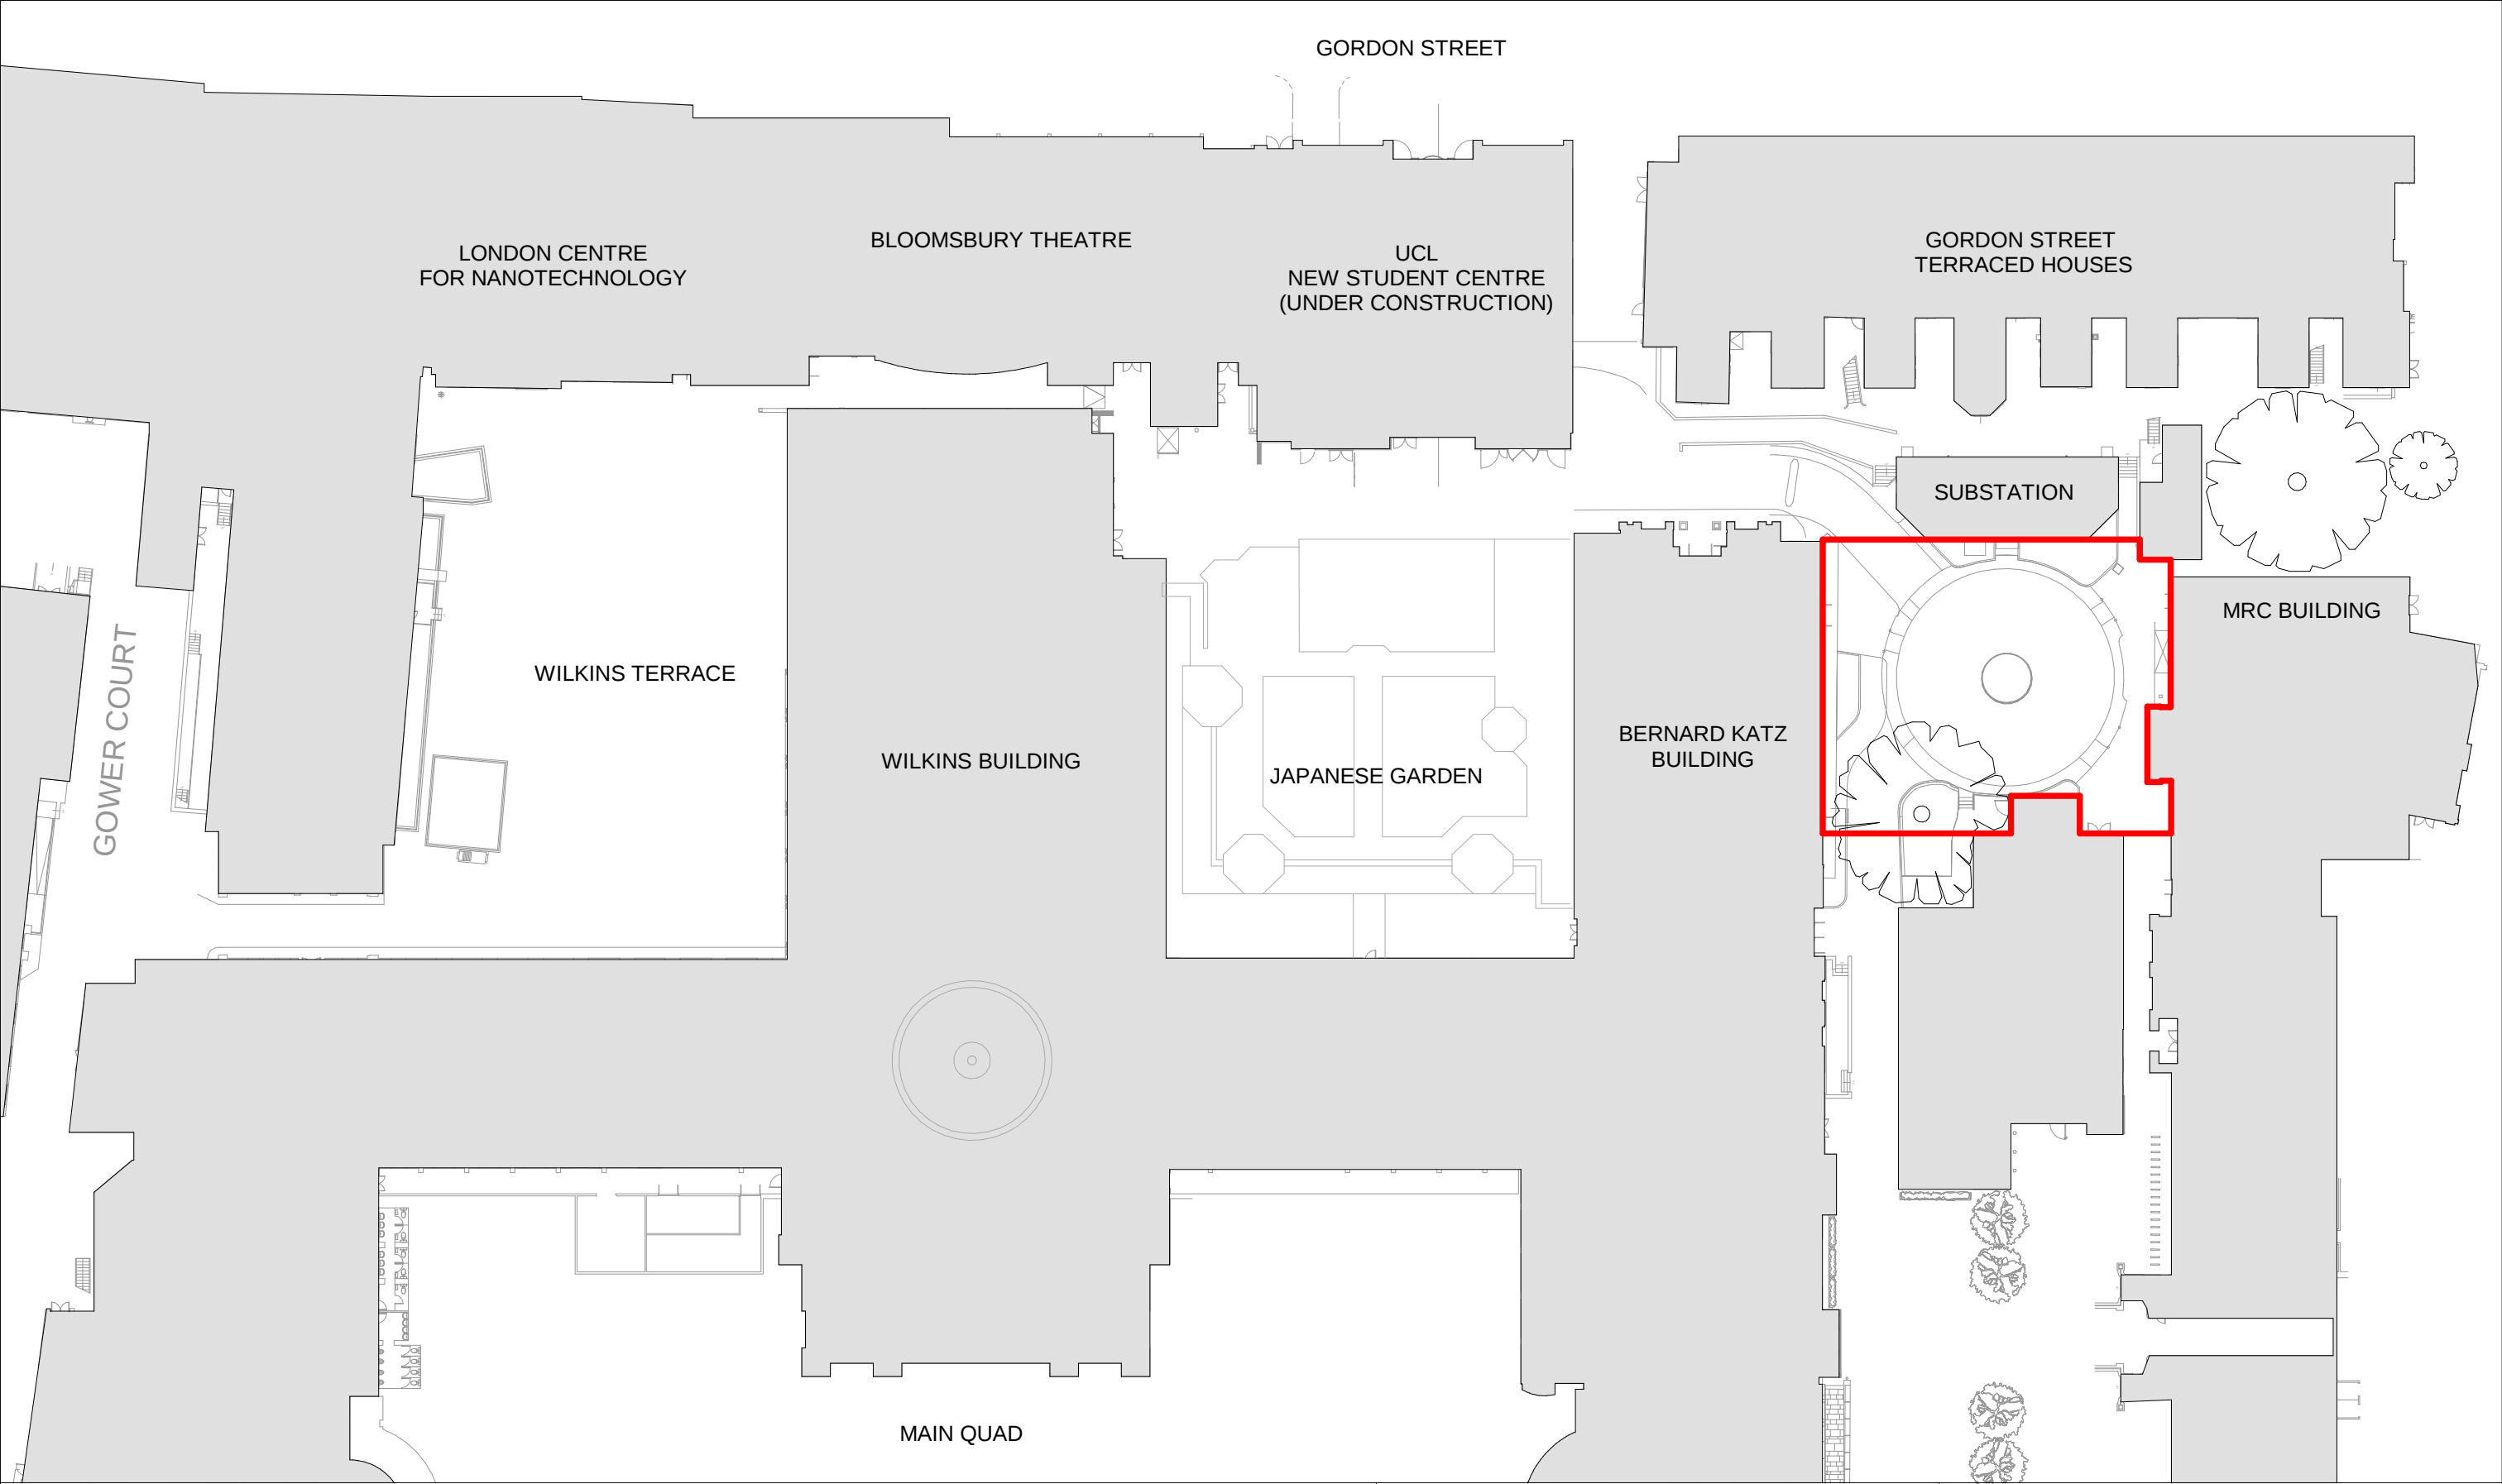

Rev.	Date	Description				
00	28/02/2017	First issue				
01	01/03/2017	General updates				
02	02/03/2017	Annotation updates				

025m

Nicholas Hare Architects 3 Barnsbury Square London NI 1JL telephone +44 (0)20 7619 1670 fax +44 (0)20 7619 1671 e-mail info@nicholashare.co.uk	project JG Marquee Relocation	for University College London	title Location Plan	
status Information To be read in conjunction with all relevant information - do not scale	scale 1:500	size A3	drawing number 725-NHA-XX-A-SK-0010	rev. 02