
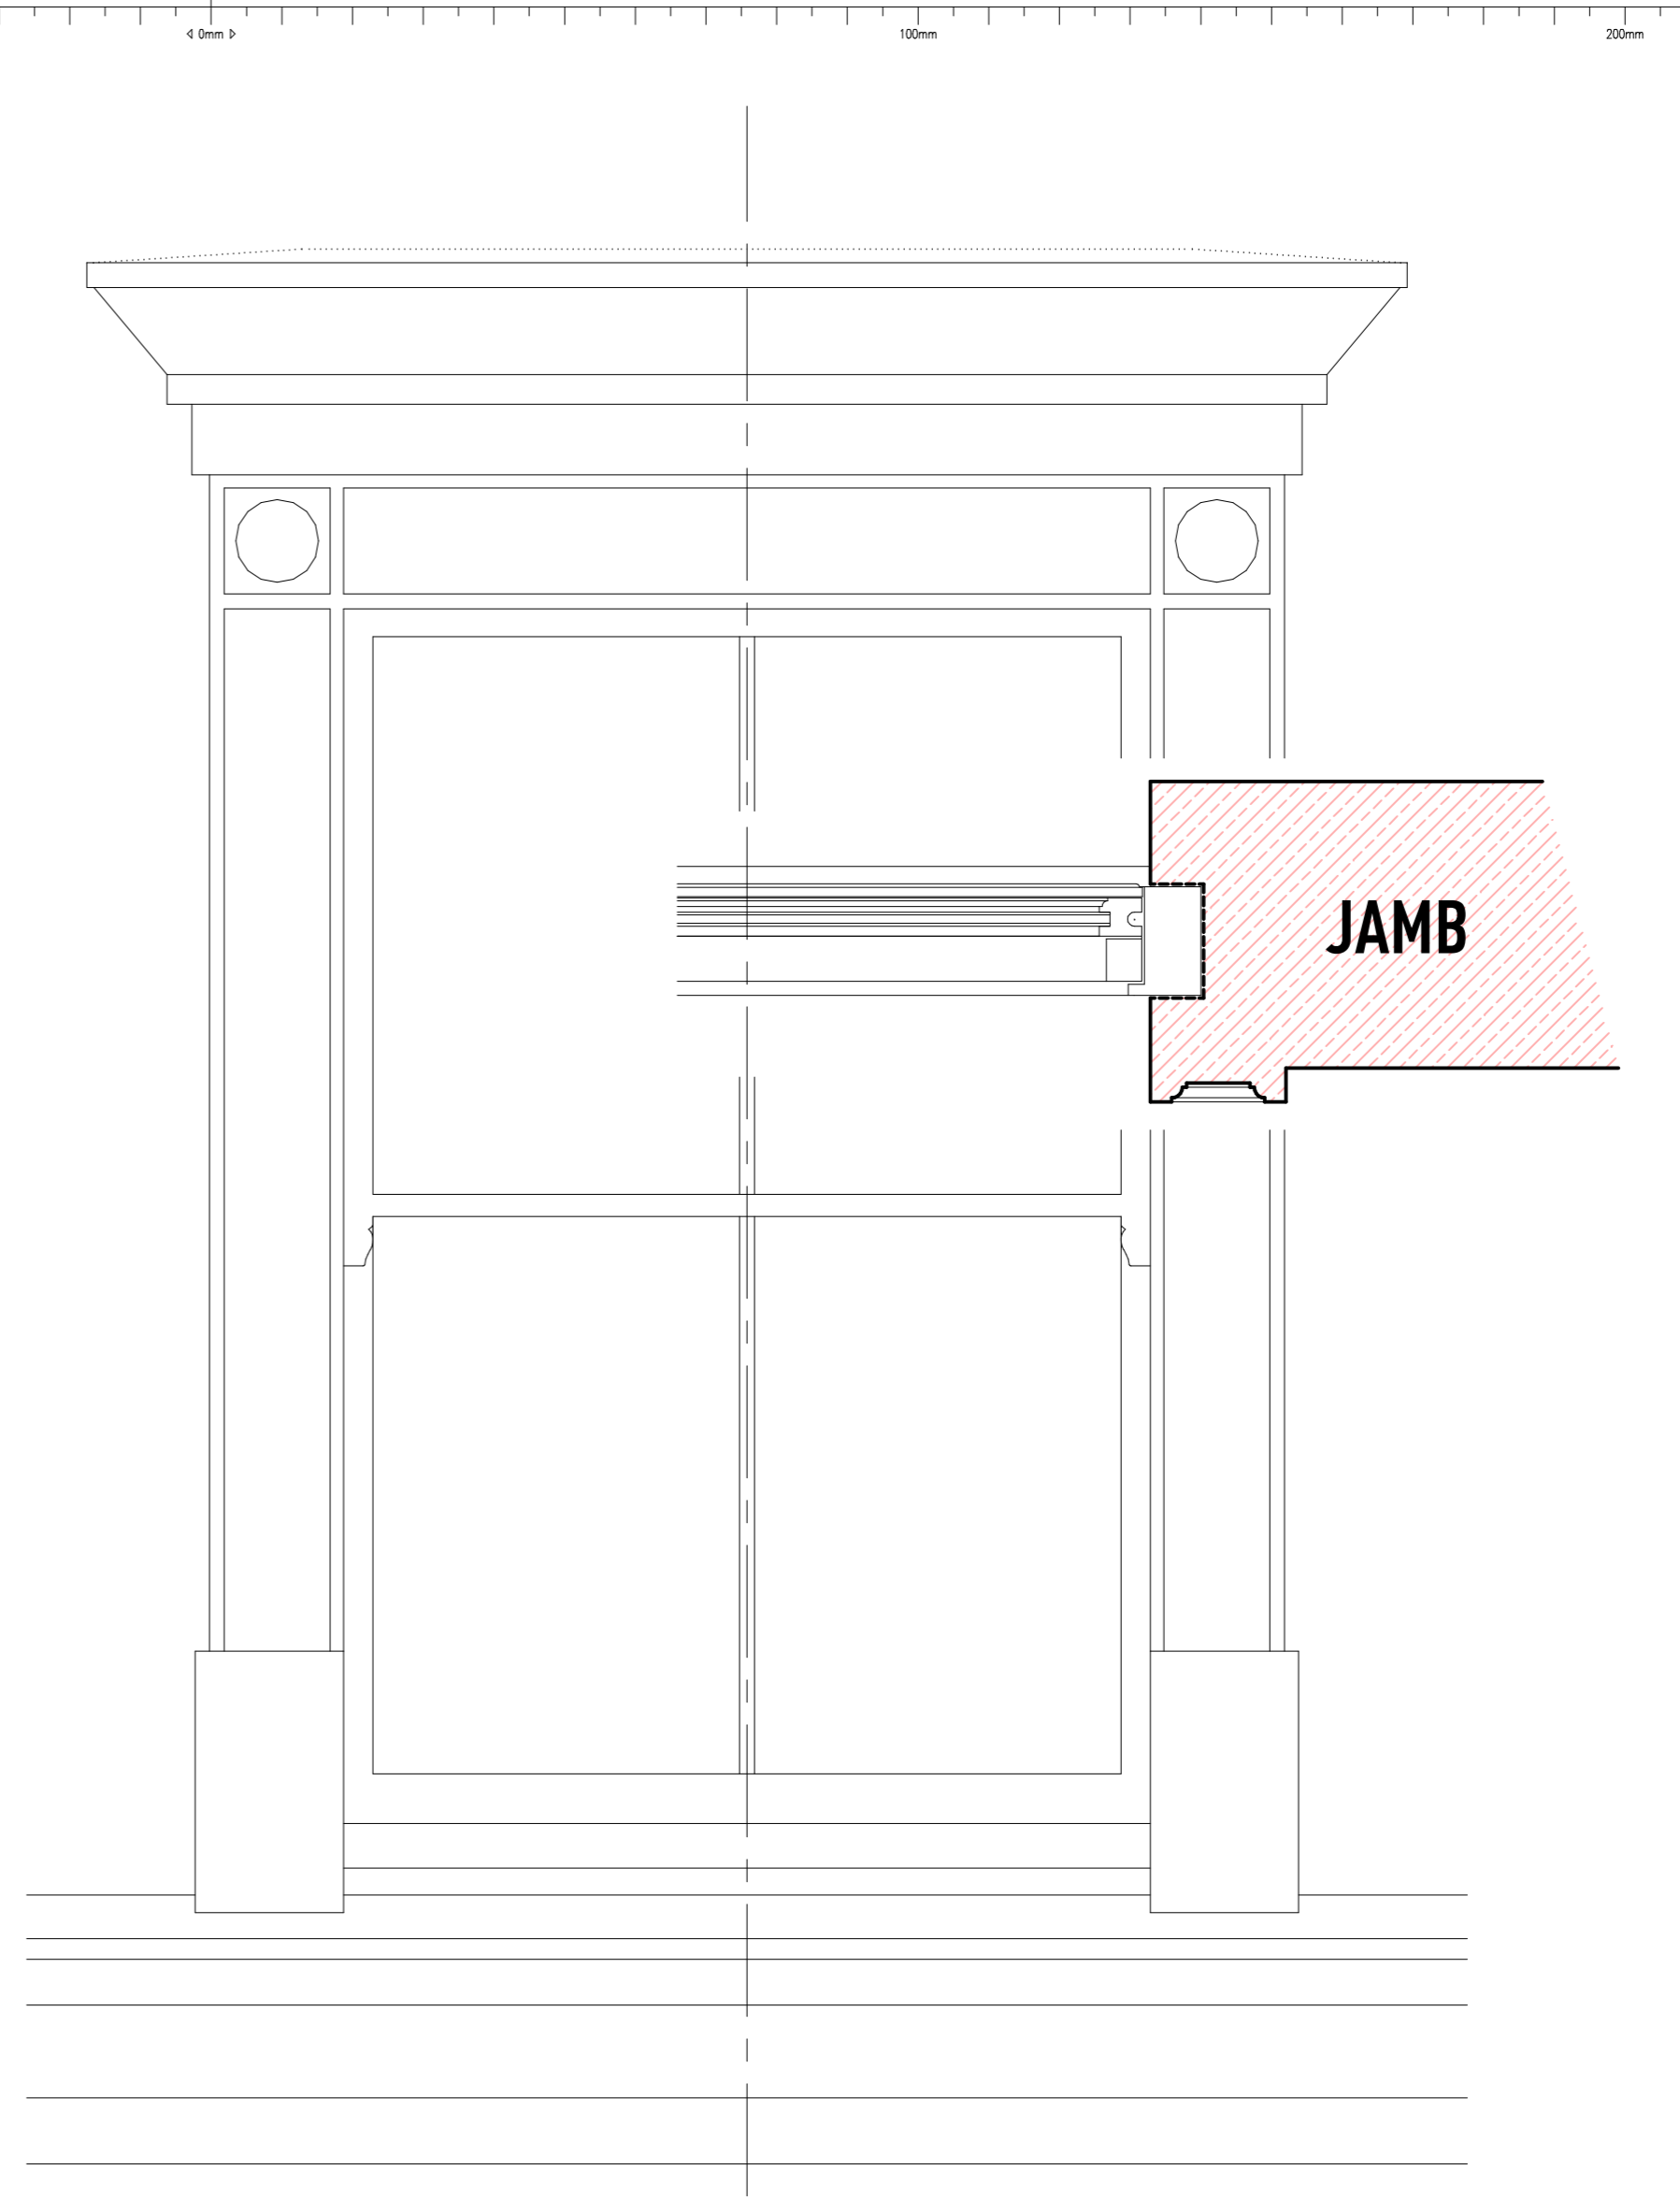


This drawing is partly based on information supplied by third parties and as such no guarantee can be made as to its accuracy. The features illustrated are therefore approximate and must be subject to a detailed topographic and/or measured building survey, statutory services enquiries and confirmation of legal boundaries.

Do not scale from this drawing: use figured dimensions only taken from elements as prescribed on the drawing. Figured dimensions when taken from existing elements are from the finished surface. Discrepancies must be reported prior to commencement of any work or fabrication of elements. If in doubt, refer to the contract administrator.

License is hereby granted for the intended user to employ the information contained within this drawing for purposes connected with the related project only. Copyright of this drawing remains solely the property of CeeToo Architecture Limited unless otherwise assigned in writing. Breach of the terms of this licence results in the immediate termination of the licence, the medium and any resulting copies must be returned to CeeToo immediately.

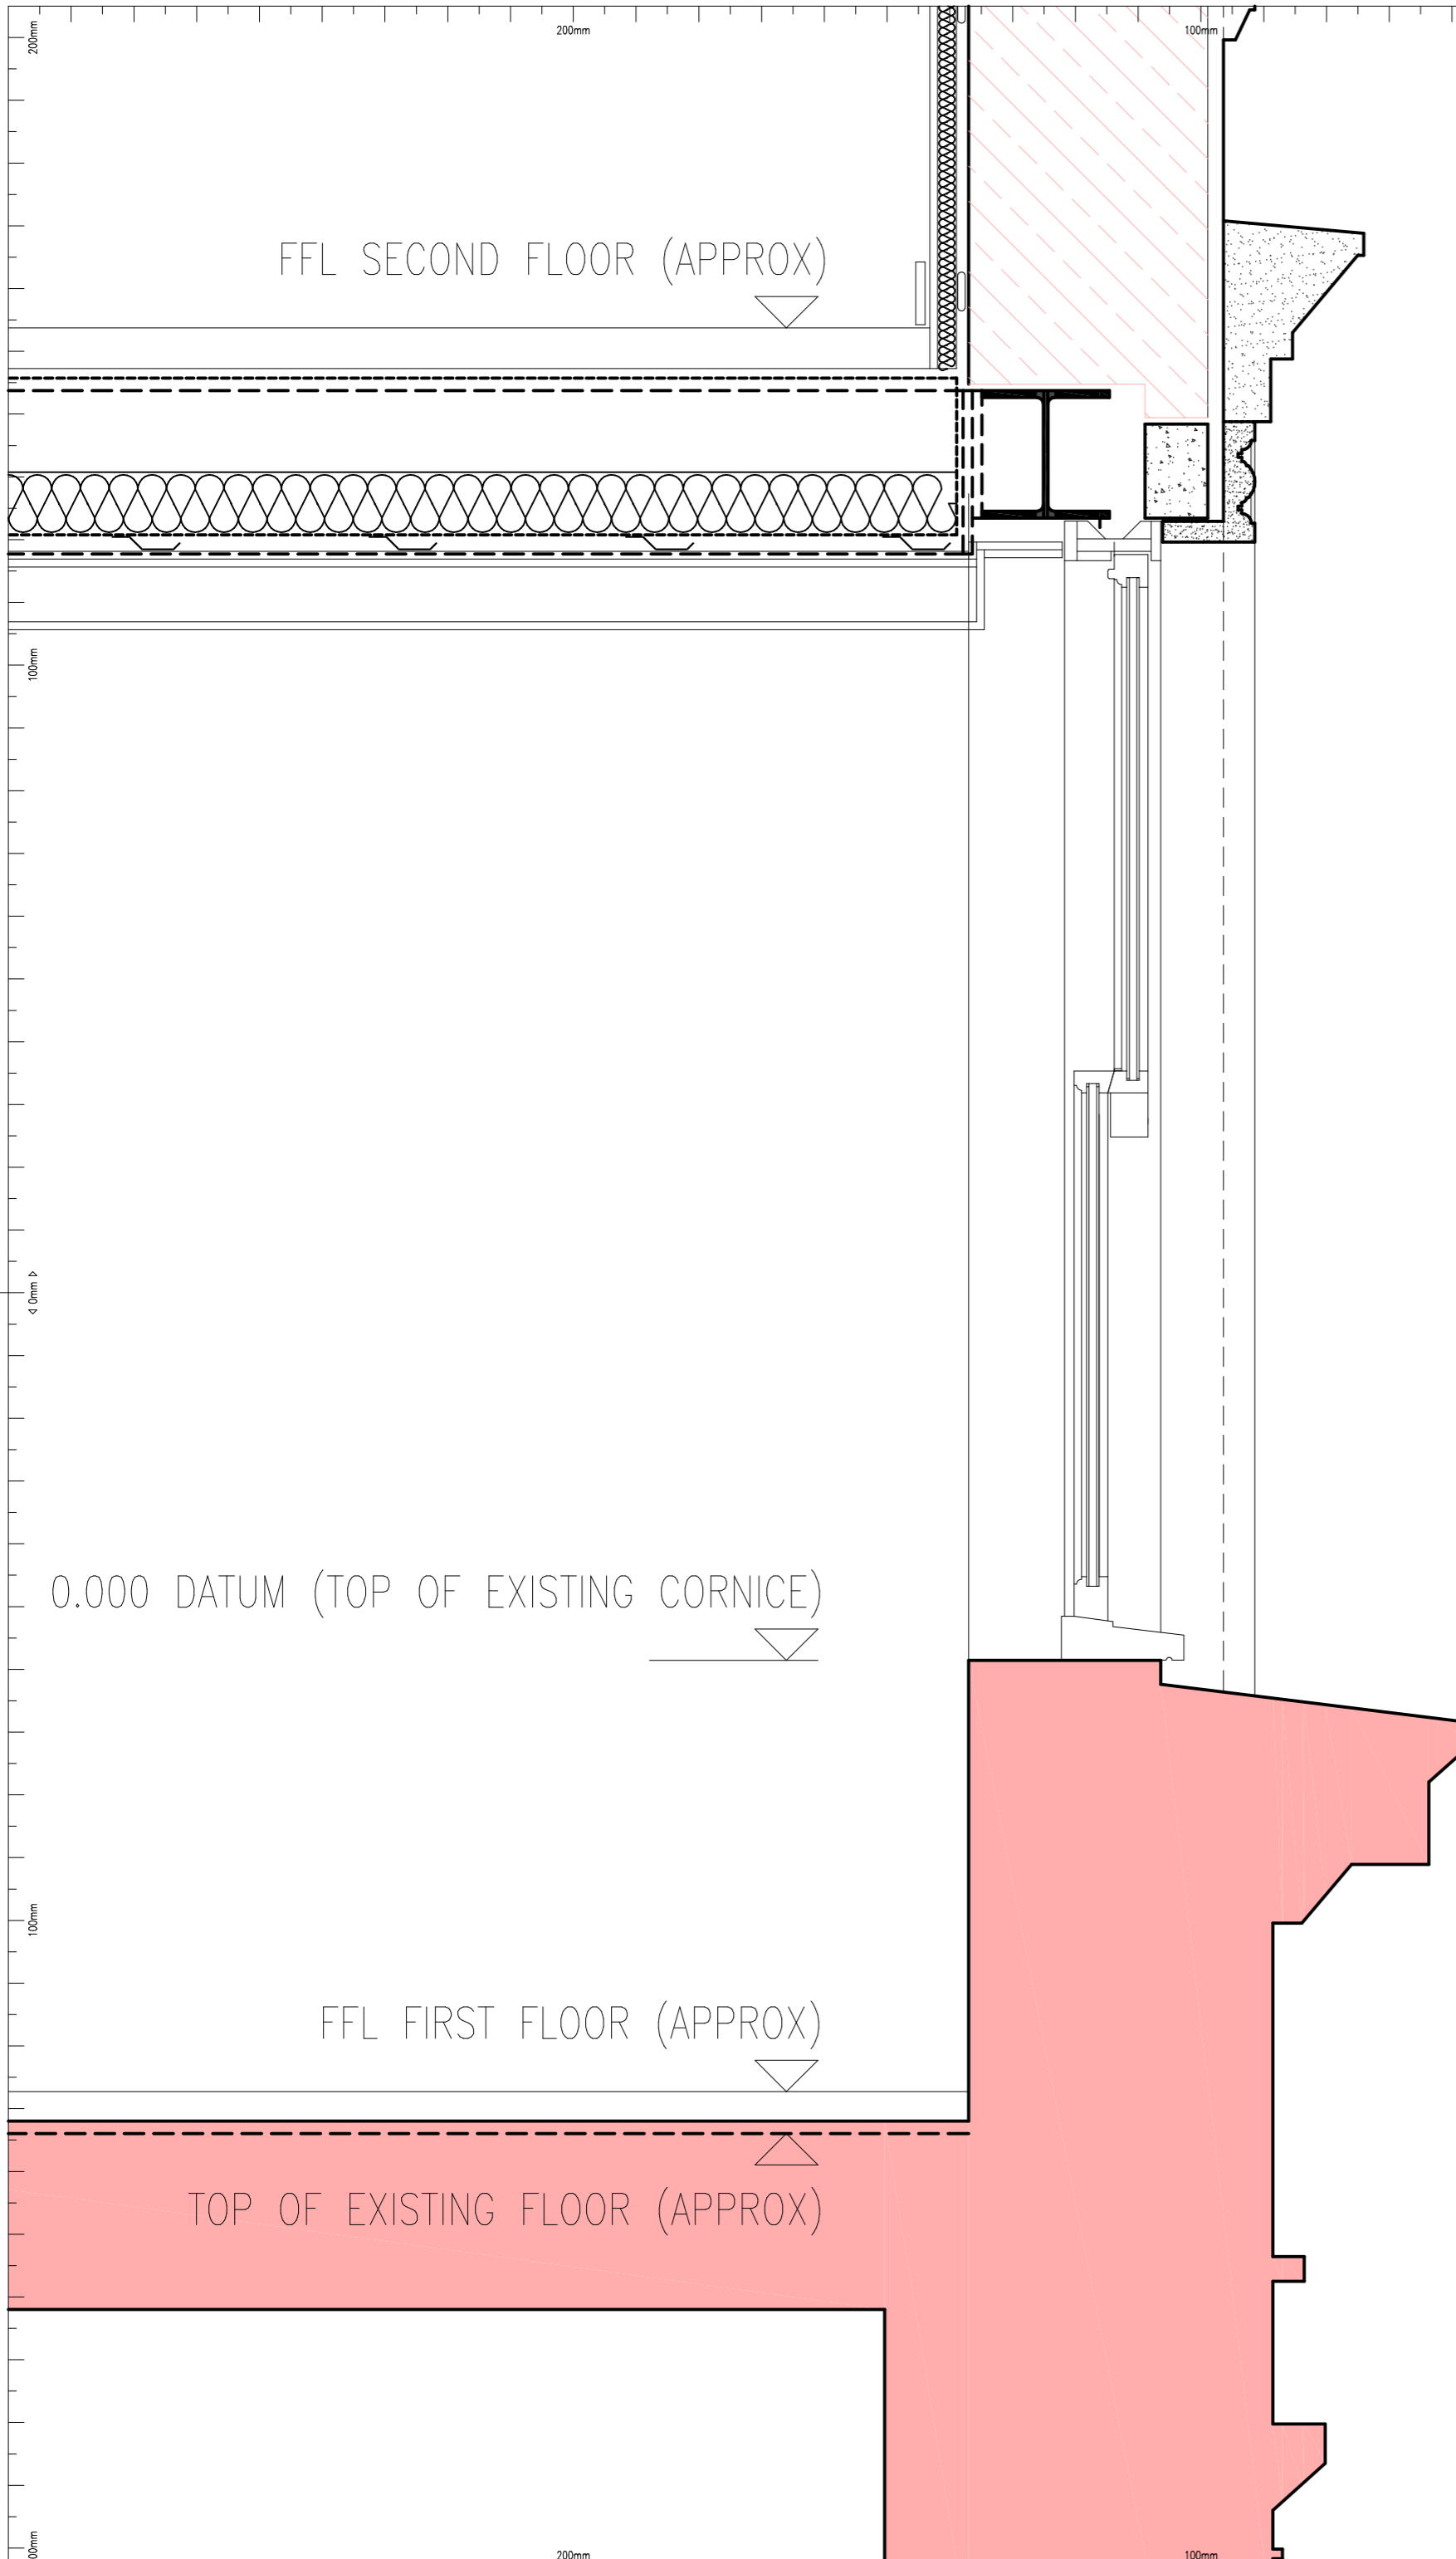

# WINDOW: AS PROPOSED (FIRST FLOOR)

NB SASH WINDOW DETAILS PROVIDED BY MOTACUS CONSTRUCTIONS LIMITED

B Additional moulding added to top of window increased as suggested by Planning Authority 03.03.17  
A Window here amended 13.09.16

Project: 1242  
**180 Kentish Town Road**  
London NW5 2AE

Client: **Quadrant Design & Construction Ltd**

Drawing Title	
<b>CONVERSION TO RESIDENTIAL</b>	
Typical Window As Proposed	
First Floor	
Drawing Status	
FOR APPROVAL	
Drawing Date	Date
1:10 OF A2	24.08.16
Drawing Number	Revision
<b>C2.1242.GAD.017</b>	<b>B</b>