


ROAD

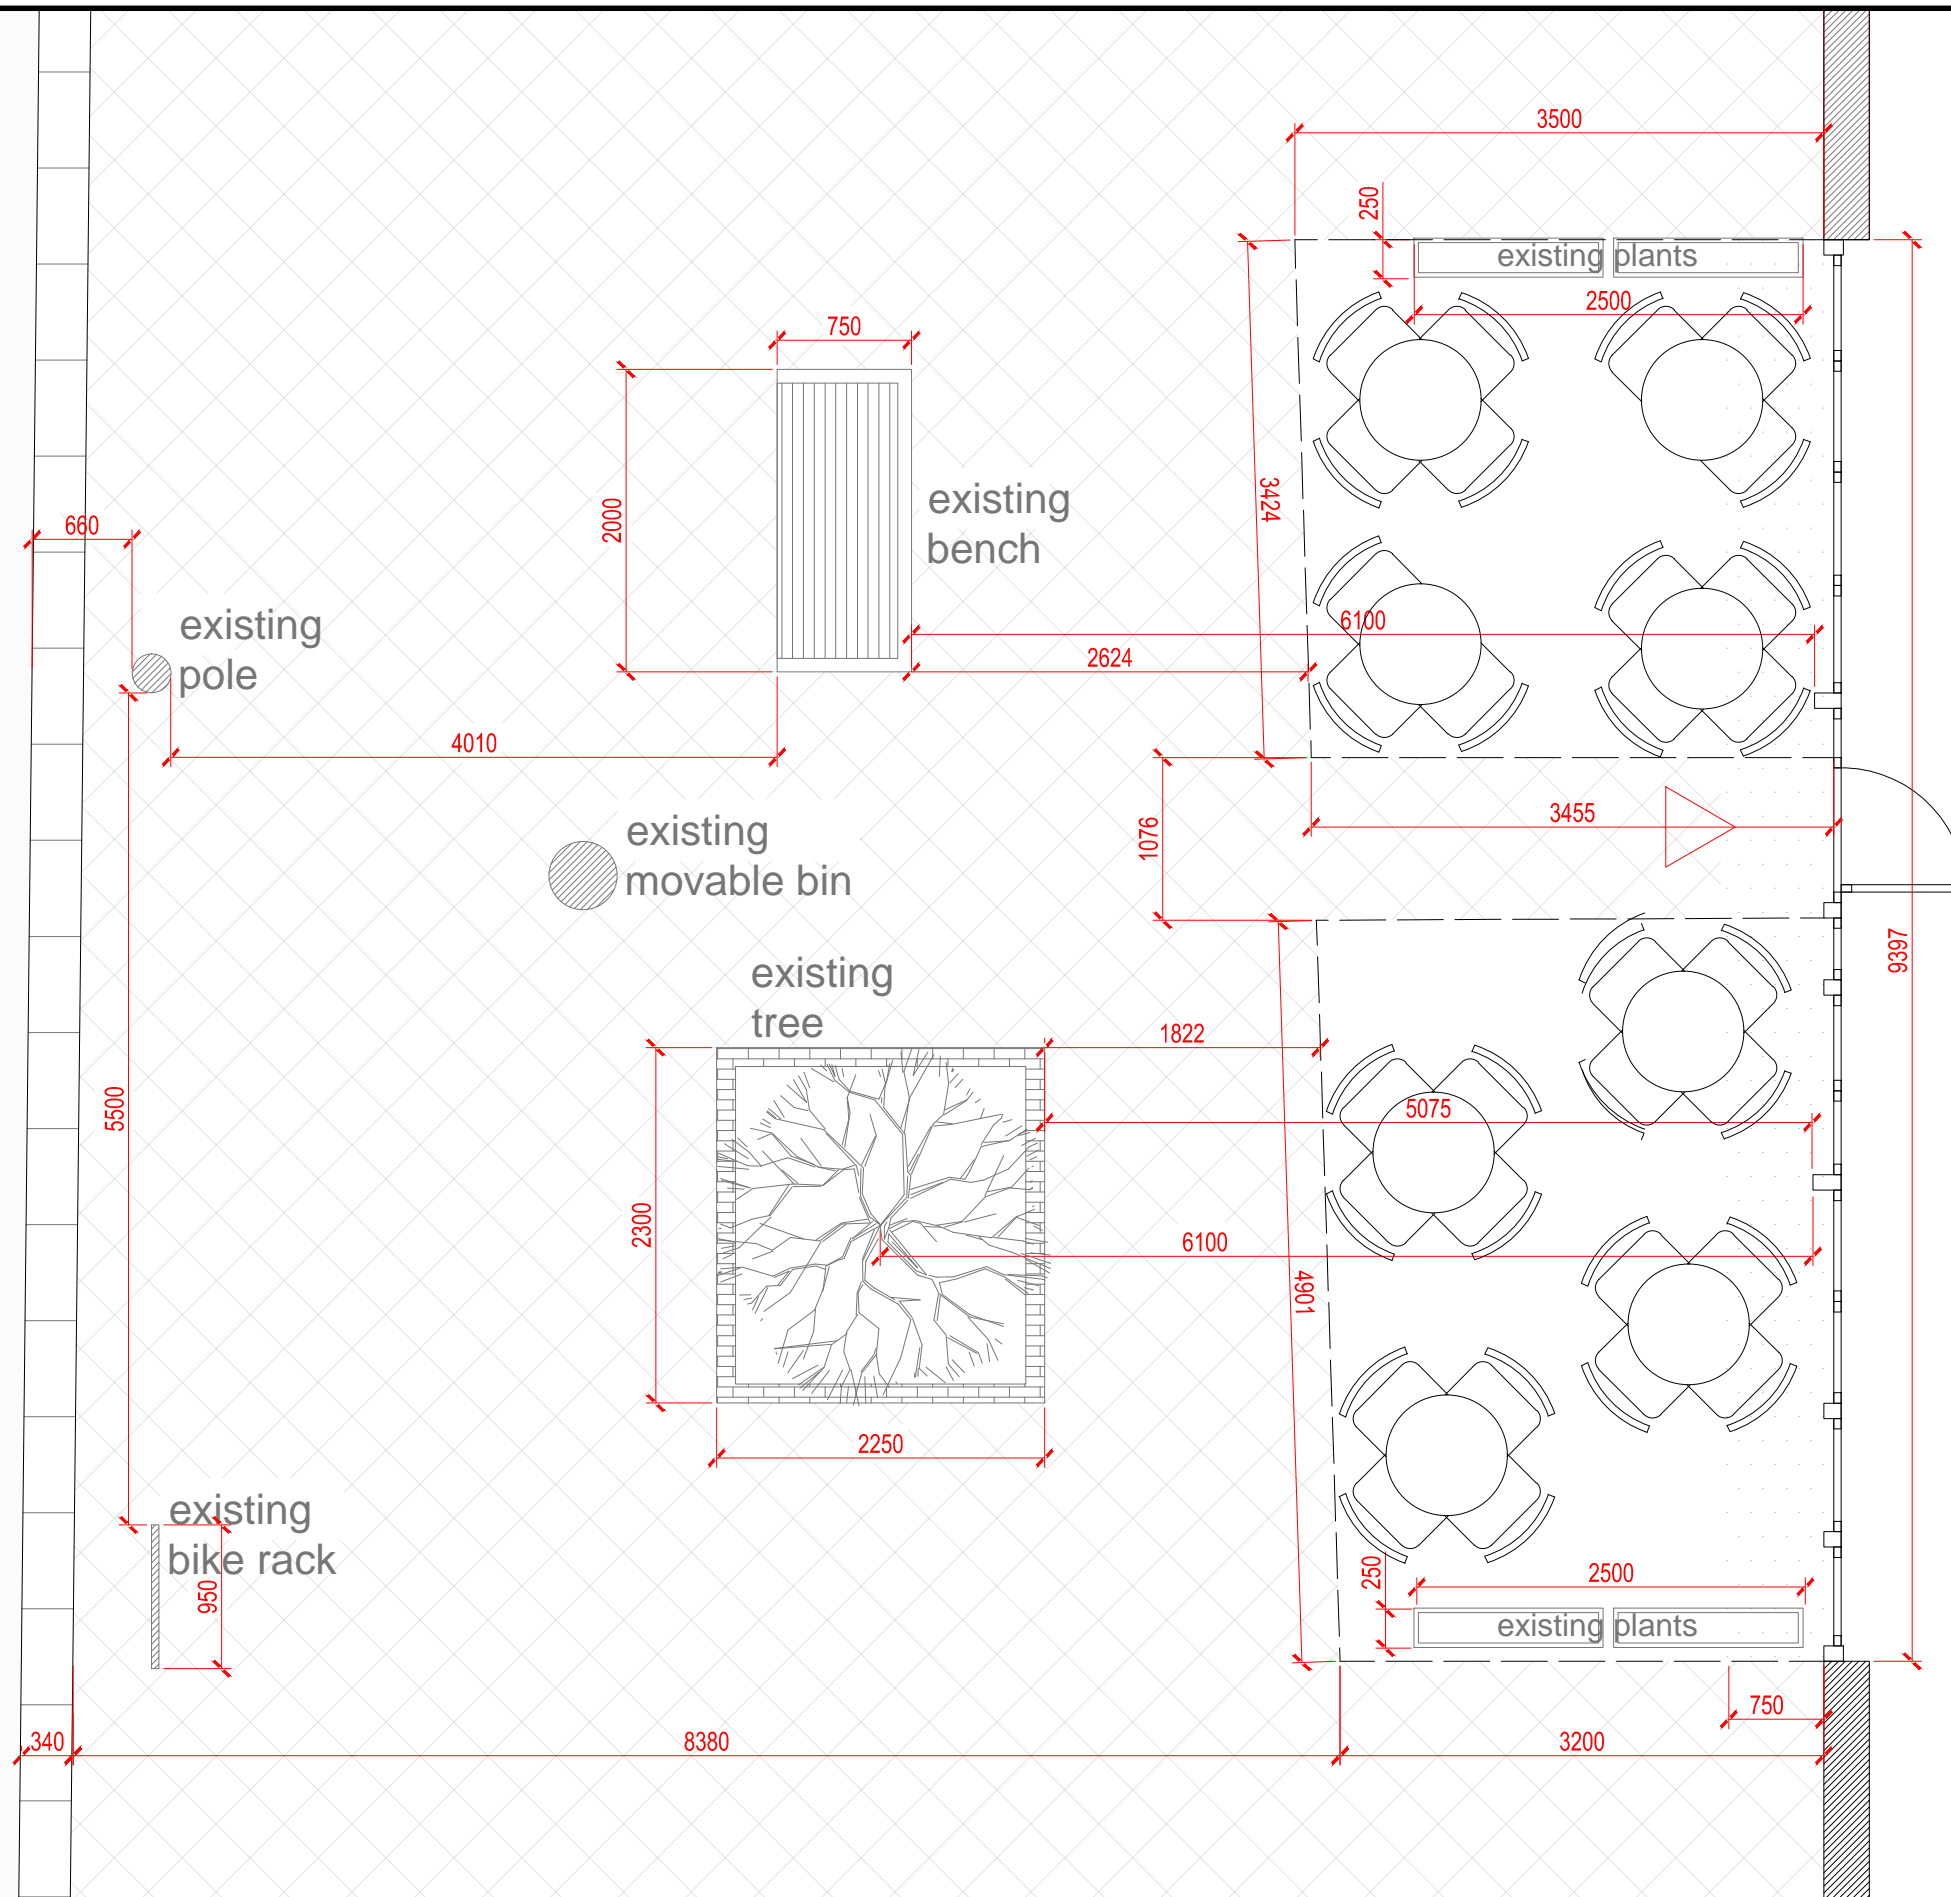

REV	DATE	REVISION NOTES
/	11.03.16	SEATING PLAN
<b>KEY:</b>		
table 800mm diameter		
chair 550x600mm		
area to be occupied by amenities		
area of private forecourt		
area of pedestrian access		
kerb		
<p>This drawing is the property of Rosendale Design. Copyright is reserved to them and the drawing is issued on the condition that it is not copied, either wholly or in part, without the written consent of Rosendale Design.</p> <p>All Dimensions to be checked and verified on site prior to the commencement of any work.</p>		
<b>Rosendale Design</b> 83 Rosendale Road London, SE21 8EZ www.rosendaledesign.com		
DRAWING STATUS		
CLIENT CHEZ BOB		
PROJECT TITLE SEATING PLAN		
DRAWN BY DA		DATE 11.03.2016
REVIEWED BY		SCALE 1:50 @ A3
DRAWING NO.		REV.