

Existing Plan

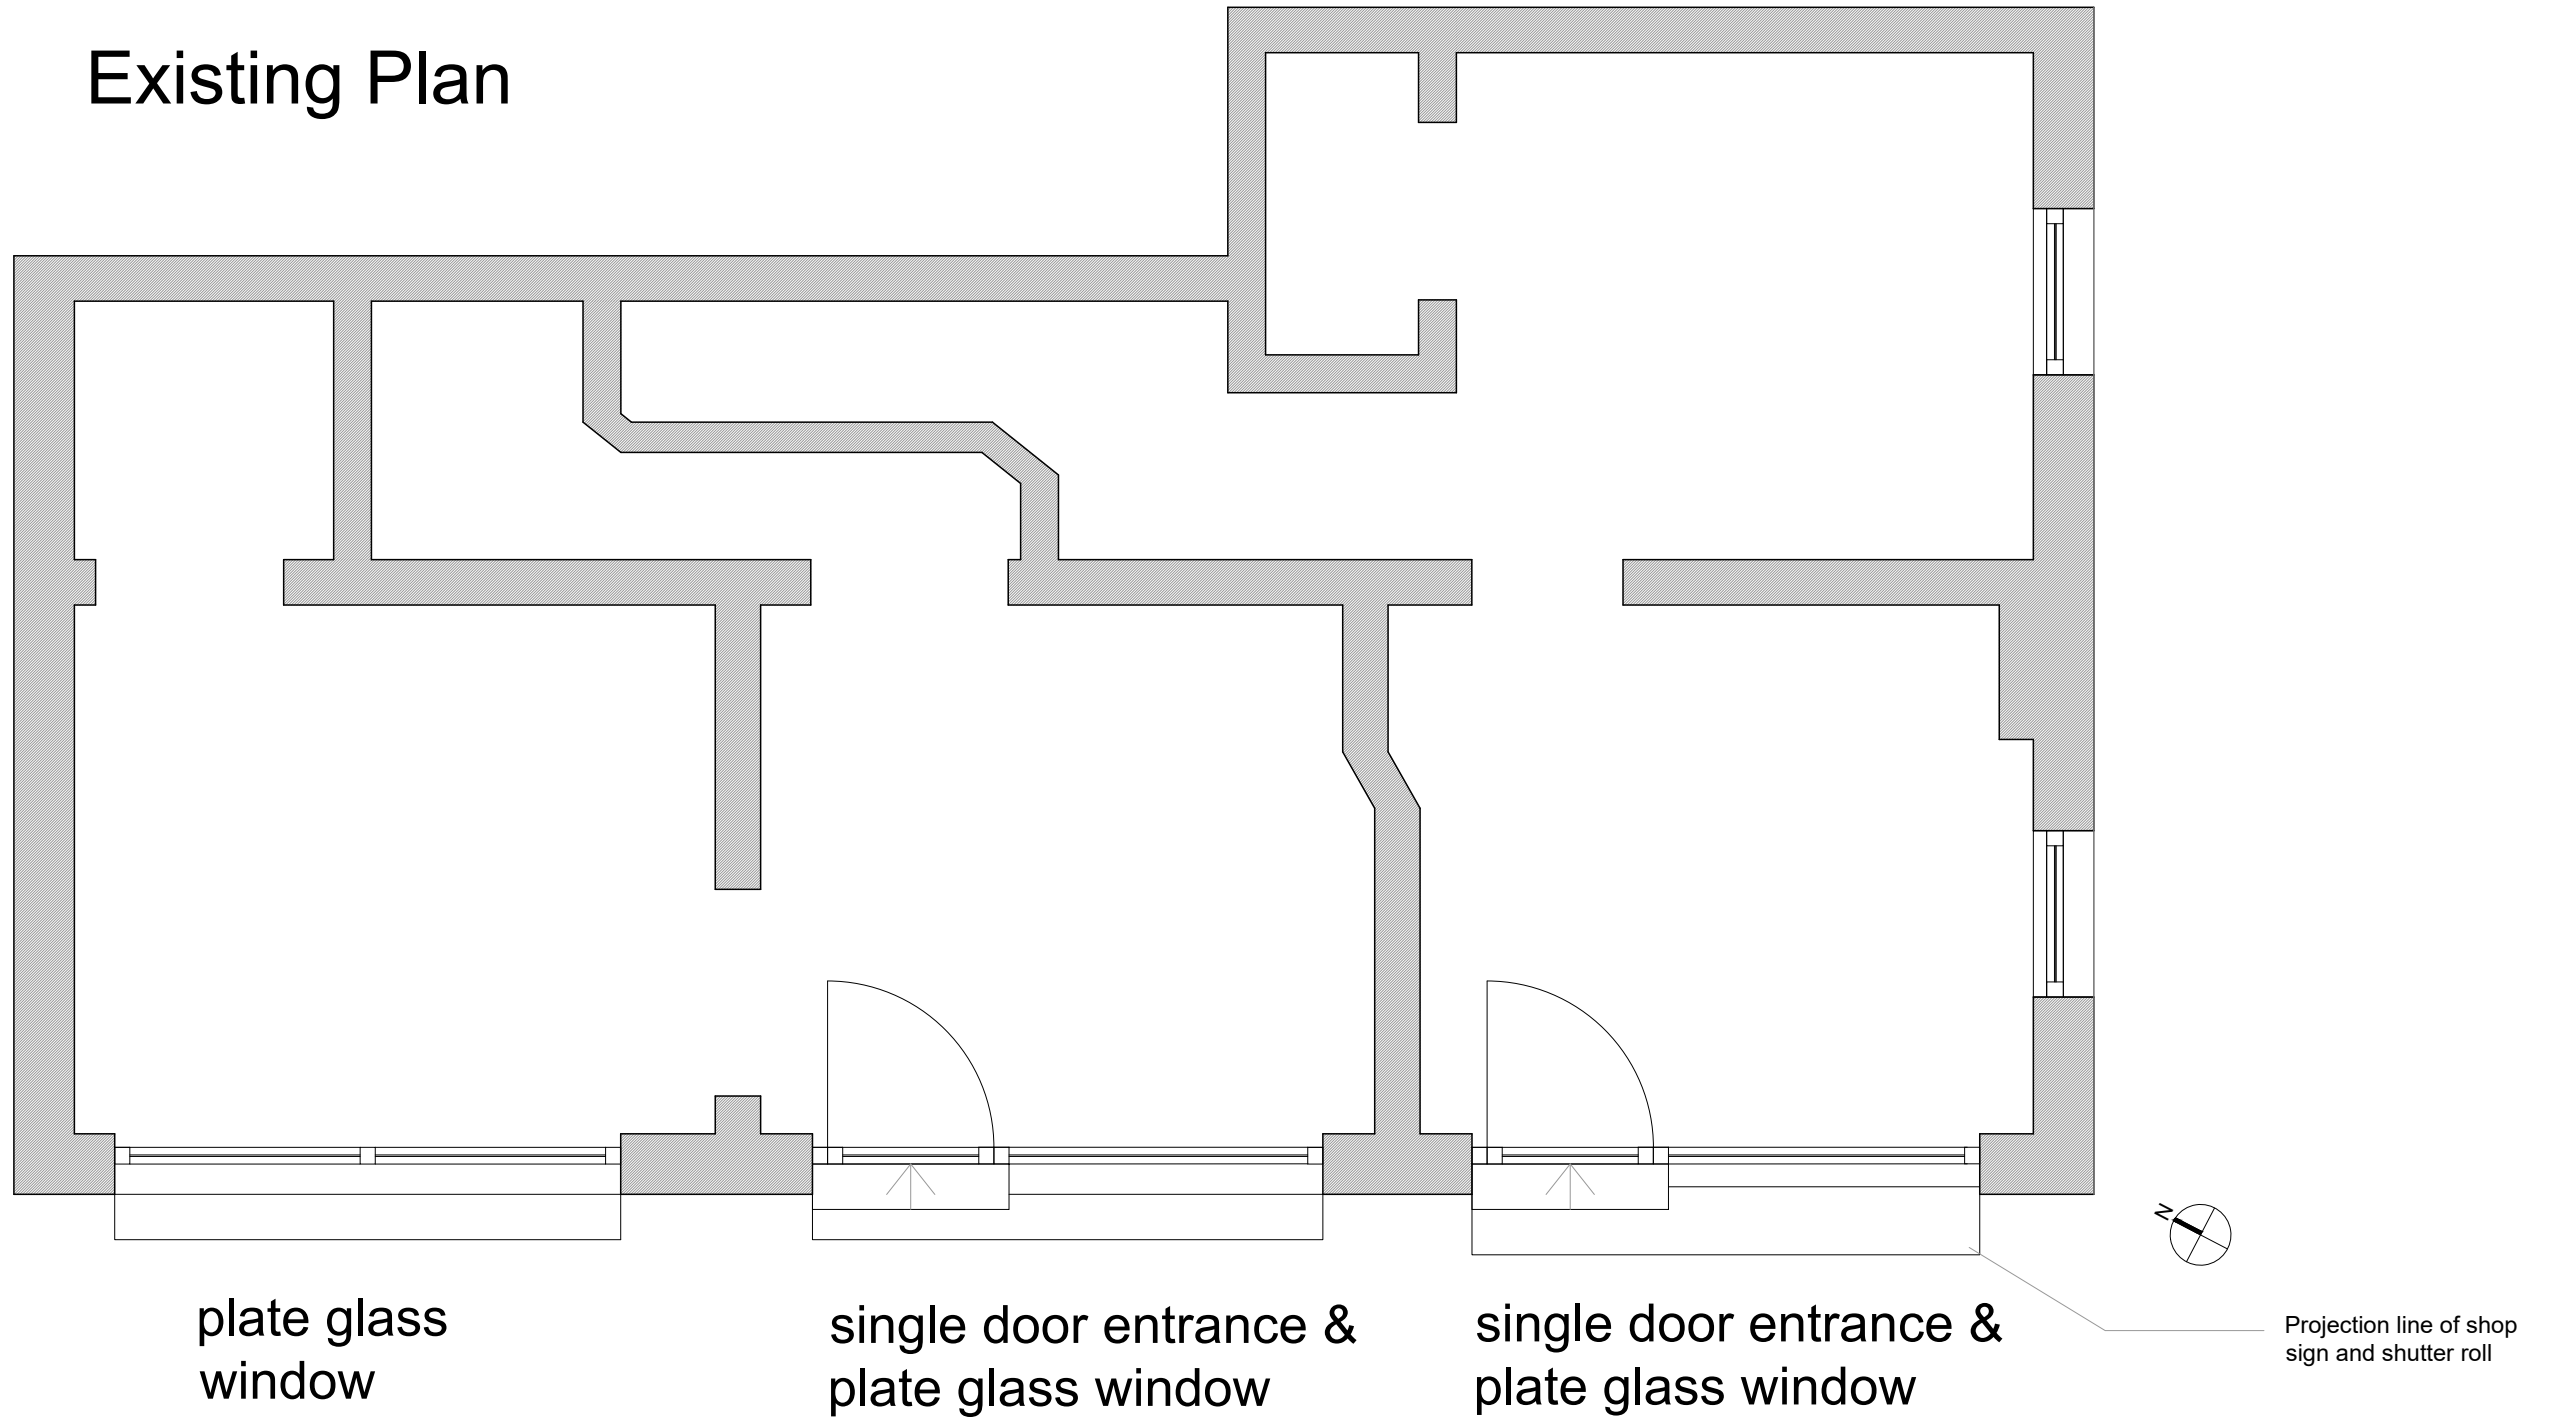


plate glass window

single door entrance & plate glass window

single door entrance & plate glass window

Projection line of shop sign and shutter roll