
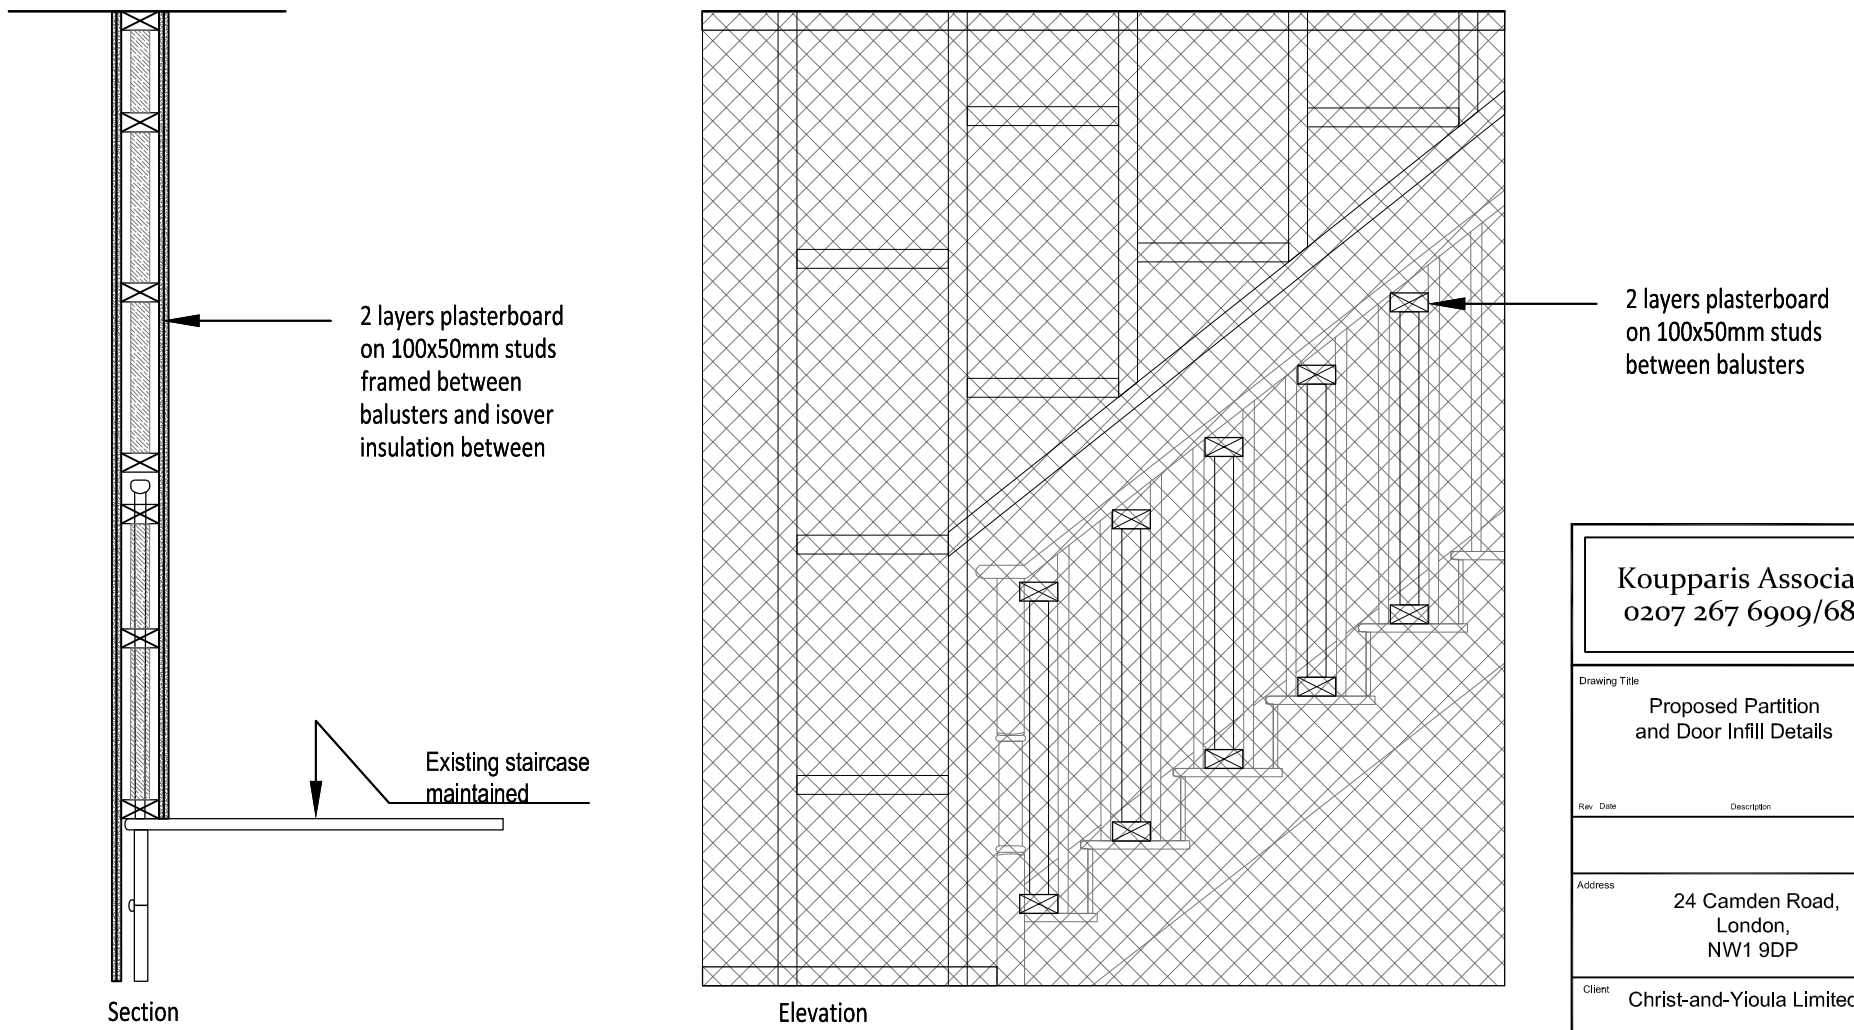



**3A**      **RETAINED ARCHITRAVE SECTION/ELEVATION**

SCALE 1:20

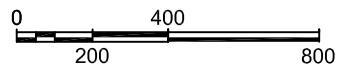

**7A**      **PARTITION TO BANISTER SECTION/ELEVATION**

SCALE 1:20

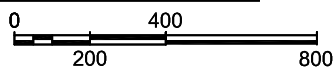

**Koupparis Associates**  
0207 267 6909/6874

Drawing Title  
**Proposed Partition and Door Infill Details**

Rev. Date                      Description                      Rev By      Ckd By

Address  
**24 Camden Road,  
London,  
NW1 9DP**

Client  
**Christ-and-Yioula Limited**

Project Number 16-0175	Drawing Number 16-175-11
Scale 1:20@A3	Sheet No.      Rev.
Date 23/01/17	
Revised	
Status	