

New door

Existing handrail relocated

Amended riser caps -

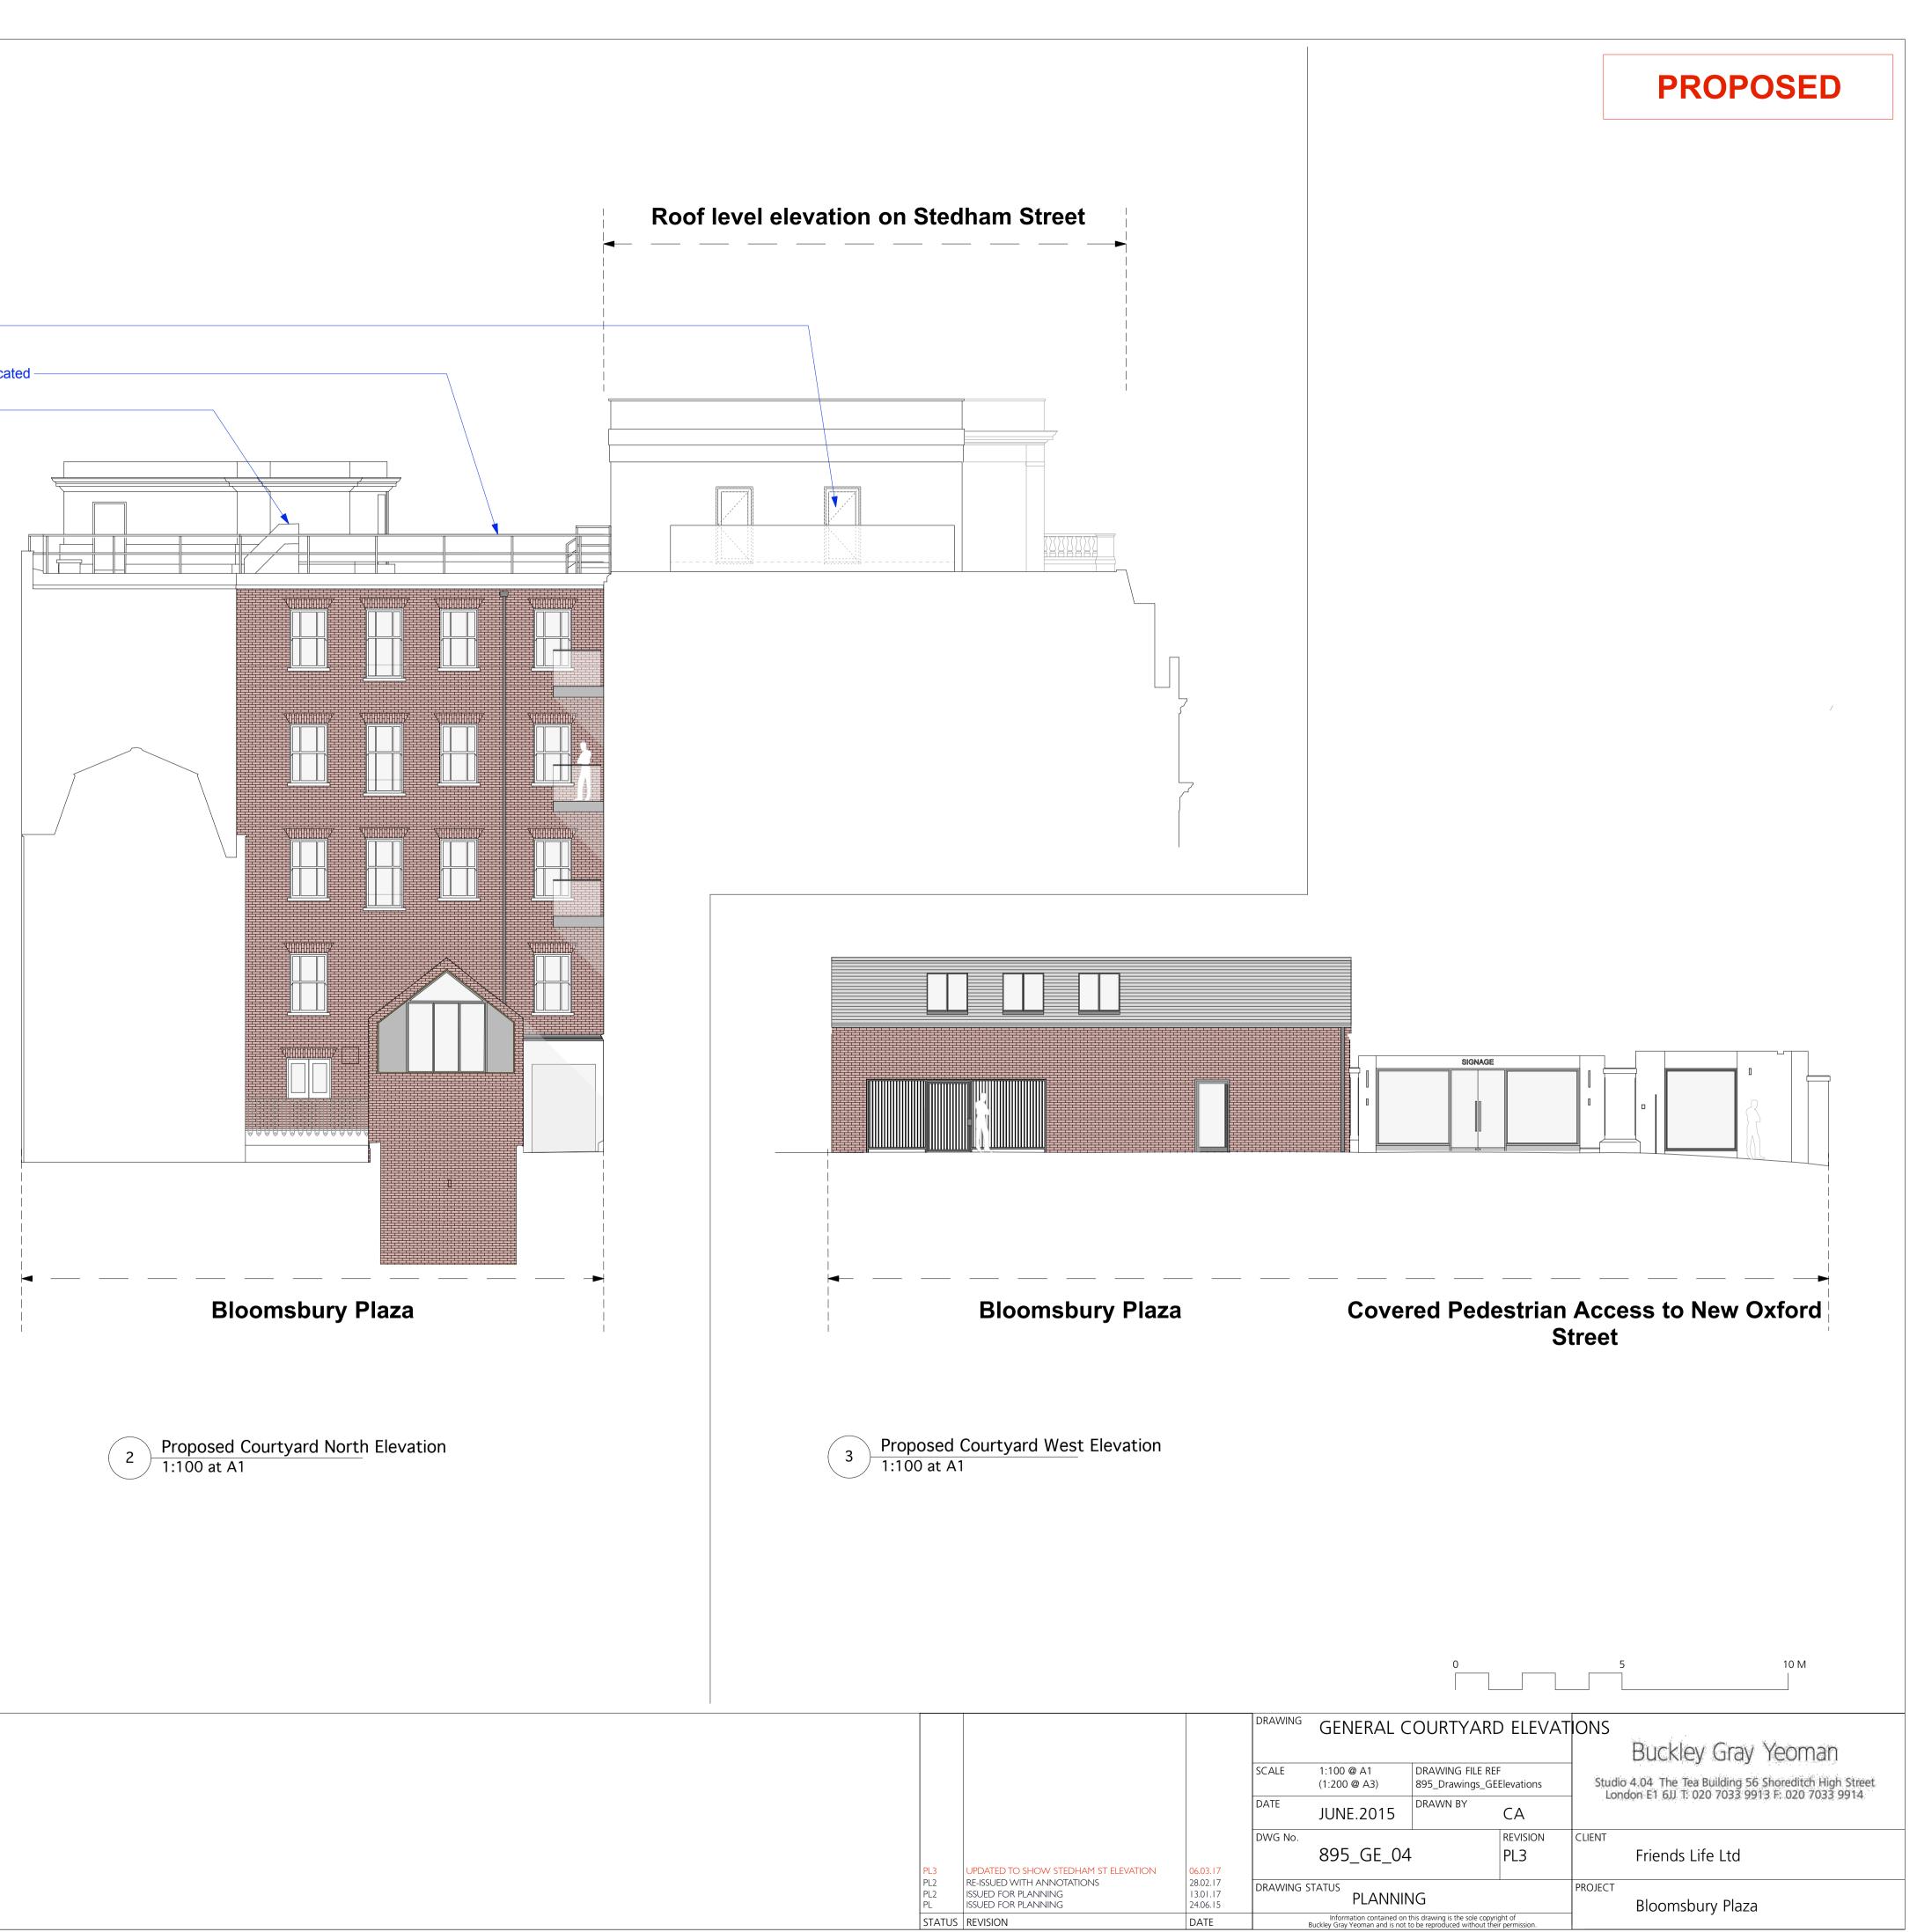

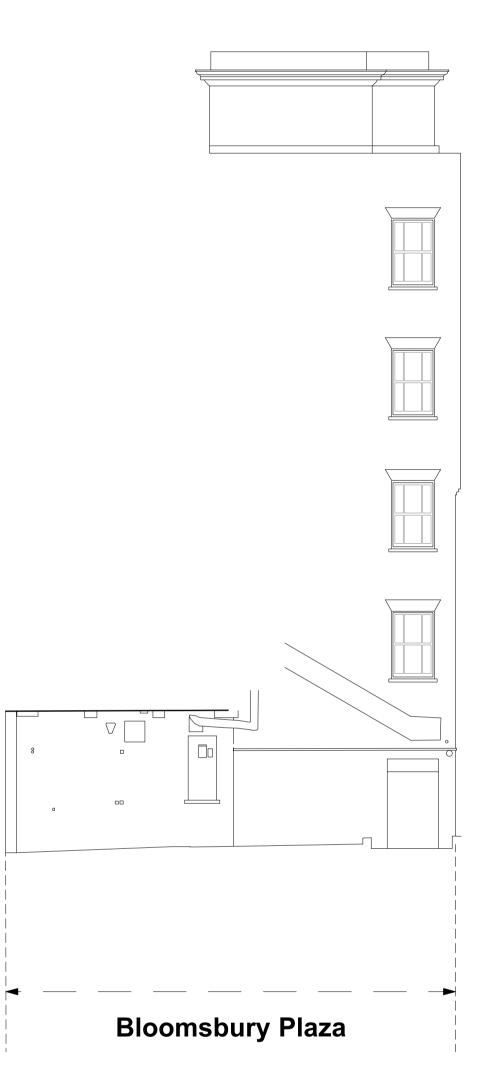



DRAWING	G NOTES:	DRAWING NOTES:
All dimens	ions to be checked on site prior to commencement of any works, and/or preparation of any shop drawings.	
Sizes of an sizes/dime	d dimensions to any structural elements are indicative only. See structural engineers drawings for actual nsions.	
Sizes of an dimension:	d dimensions to any service elements are indicative only. See service engineers drawings for actual sizes and 5.	
This drawi	ng to be read in conjunction with all other Architect's drawings, specifications and other Consultants' information.	
	tary systems shown on this drawing are to be installed strictly in accordance with the Manufacturers/Suppliers ded details.	
Any discre recommen	pancies between information shown on this drawing and any other contract information or manufacturers/suppliers dations is to be brought to the attention of the Architect.	
DO NOT S	CALE FROM THIS DRAWING.	