



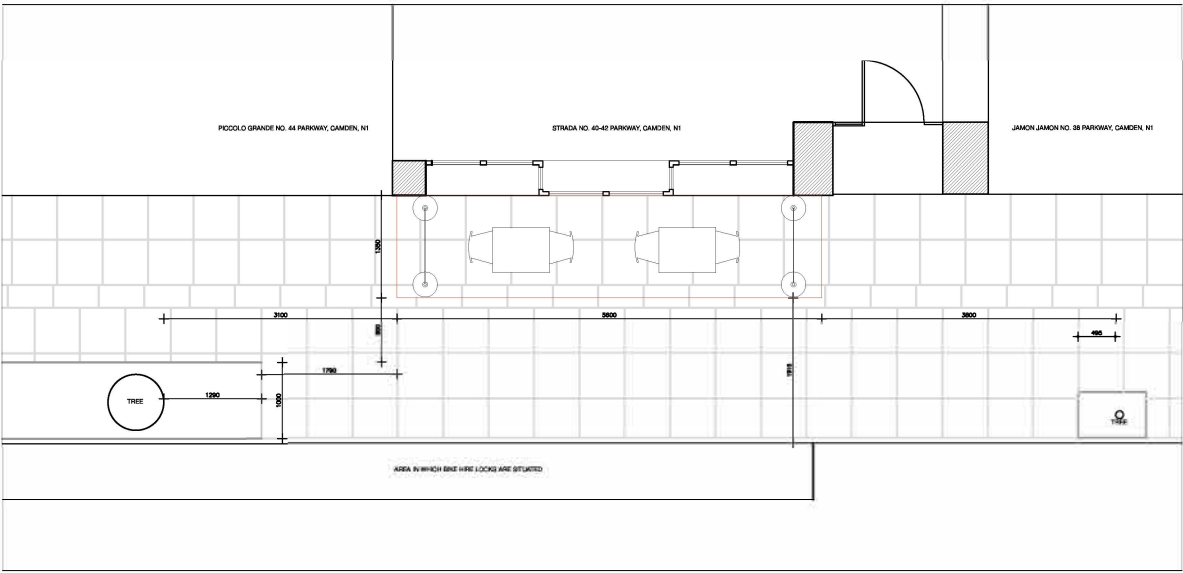

SCALE 1:100 @ A3

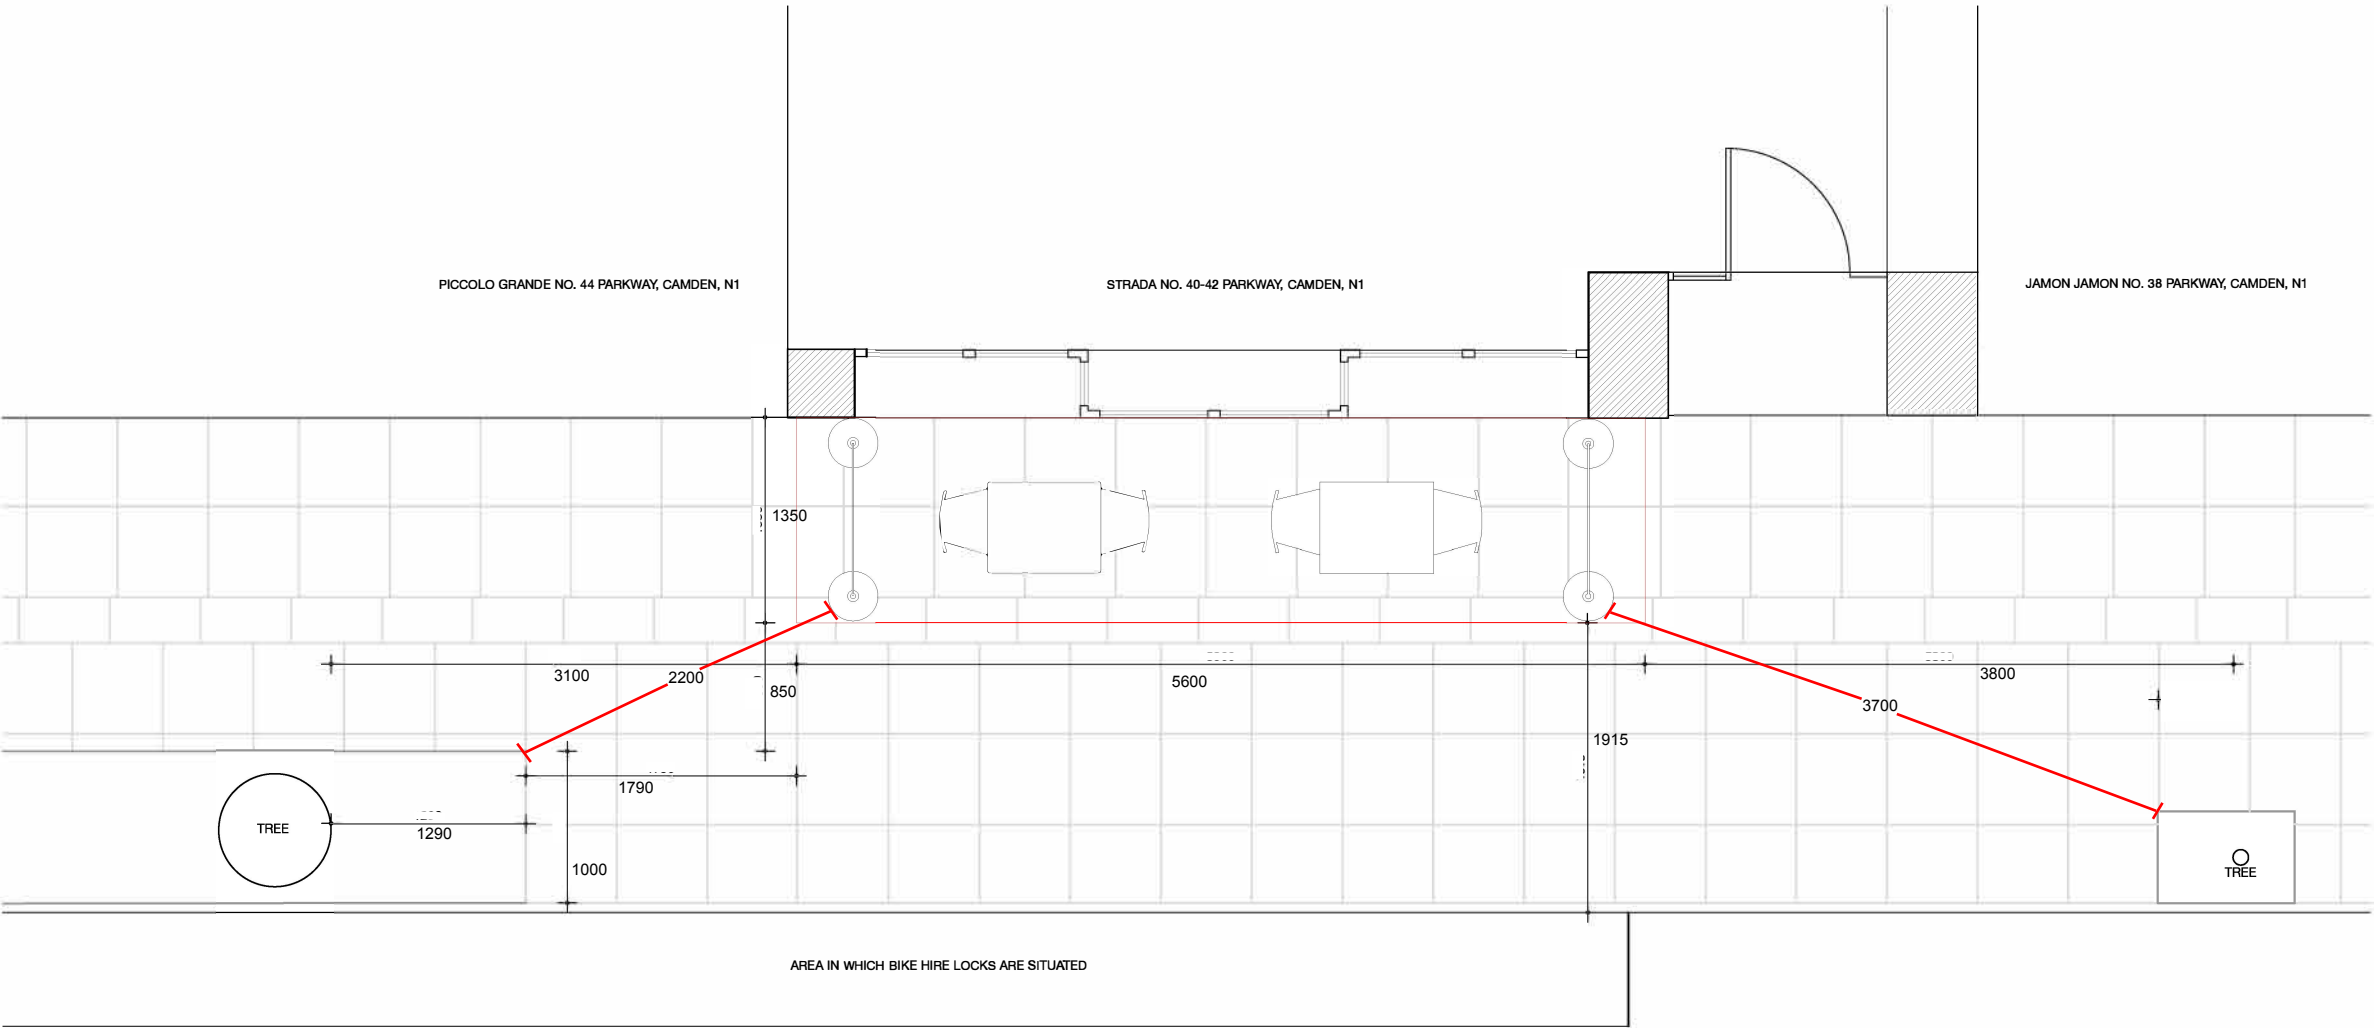

SCALE 1:50 @ A3

Licensing Plan
Strada, 40-42 Parkway, Camden, London, N1

Licensed Area
5600mm x 1350mm

Furniture Dimensions
Table: 65cm x 65 cm
Chair: 59cm x 60 cm

- NOTES
1. THIS DRAWING TO BE READ IN CONJUNCTION WITH ALL RELEVANT ARCHITECTS & ENGINEERS DRAWINGS & THE SPECIFICATIONS.
 2. THE CONTRACTOR IS TO BE RESPONSIBLE FOR ALL DIMENSIONS & FOR THE CORRECT SETTING OUT OF THE WORK ON SITE.
 3. DO NOT SCALE FROM THIS DRAWING.

Rev	Date	By	Amendments
Drawing Status			
Studio C102 architecture & design			
C102 Lighthouse Studios, 89A Shacklewell Lane, London E8 2EB www.studio-c102.com studio@studio-c102.com			
Project Title			
STRADA GENERAL CAMDEN			
Drawing Title			
EXTERIOR LICENSING PLAN			
Project Number			
16-002-CAM			
Scale			
AS NOTED @ A3			
Drawn by			
BS			
Checked by		Date	
KK		FEB 2016	
Drawing number		Revision	
PL-01		-	