


ngton' Anti-Sun Green  
ouble-glazed doors to  
me at ground floor and  
r level as to reflect existing

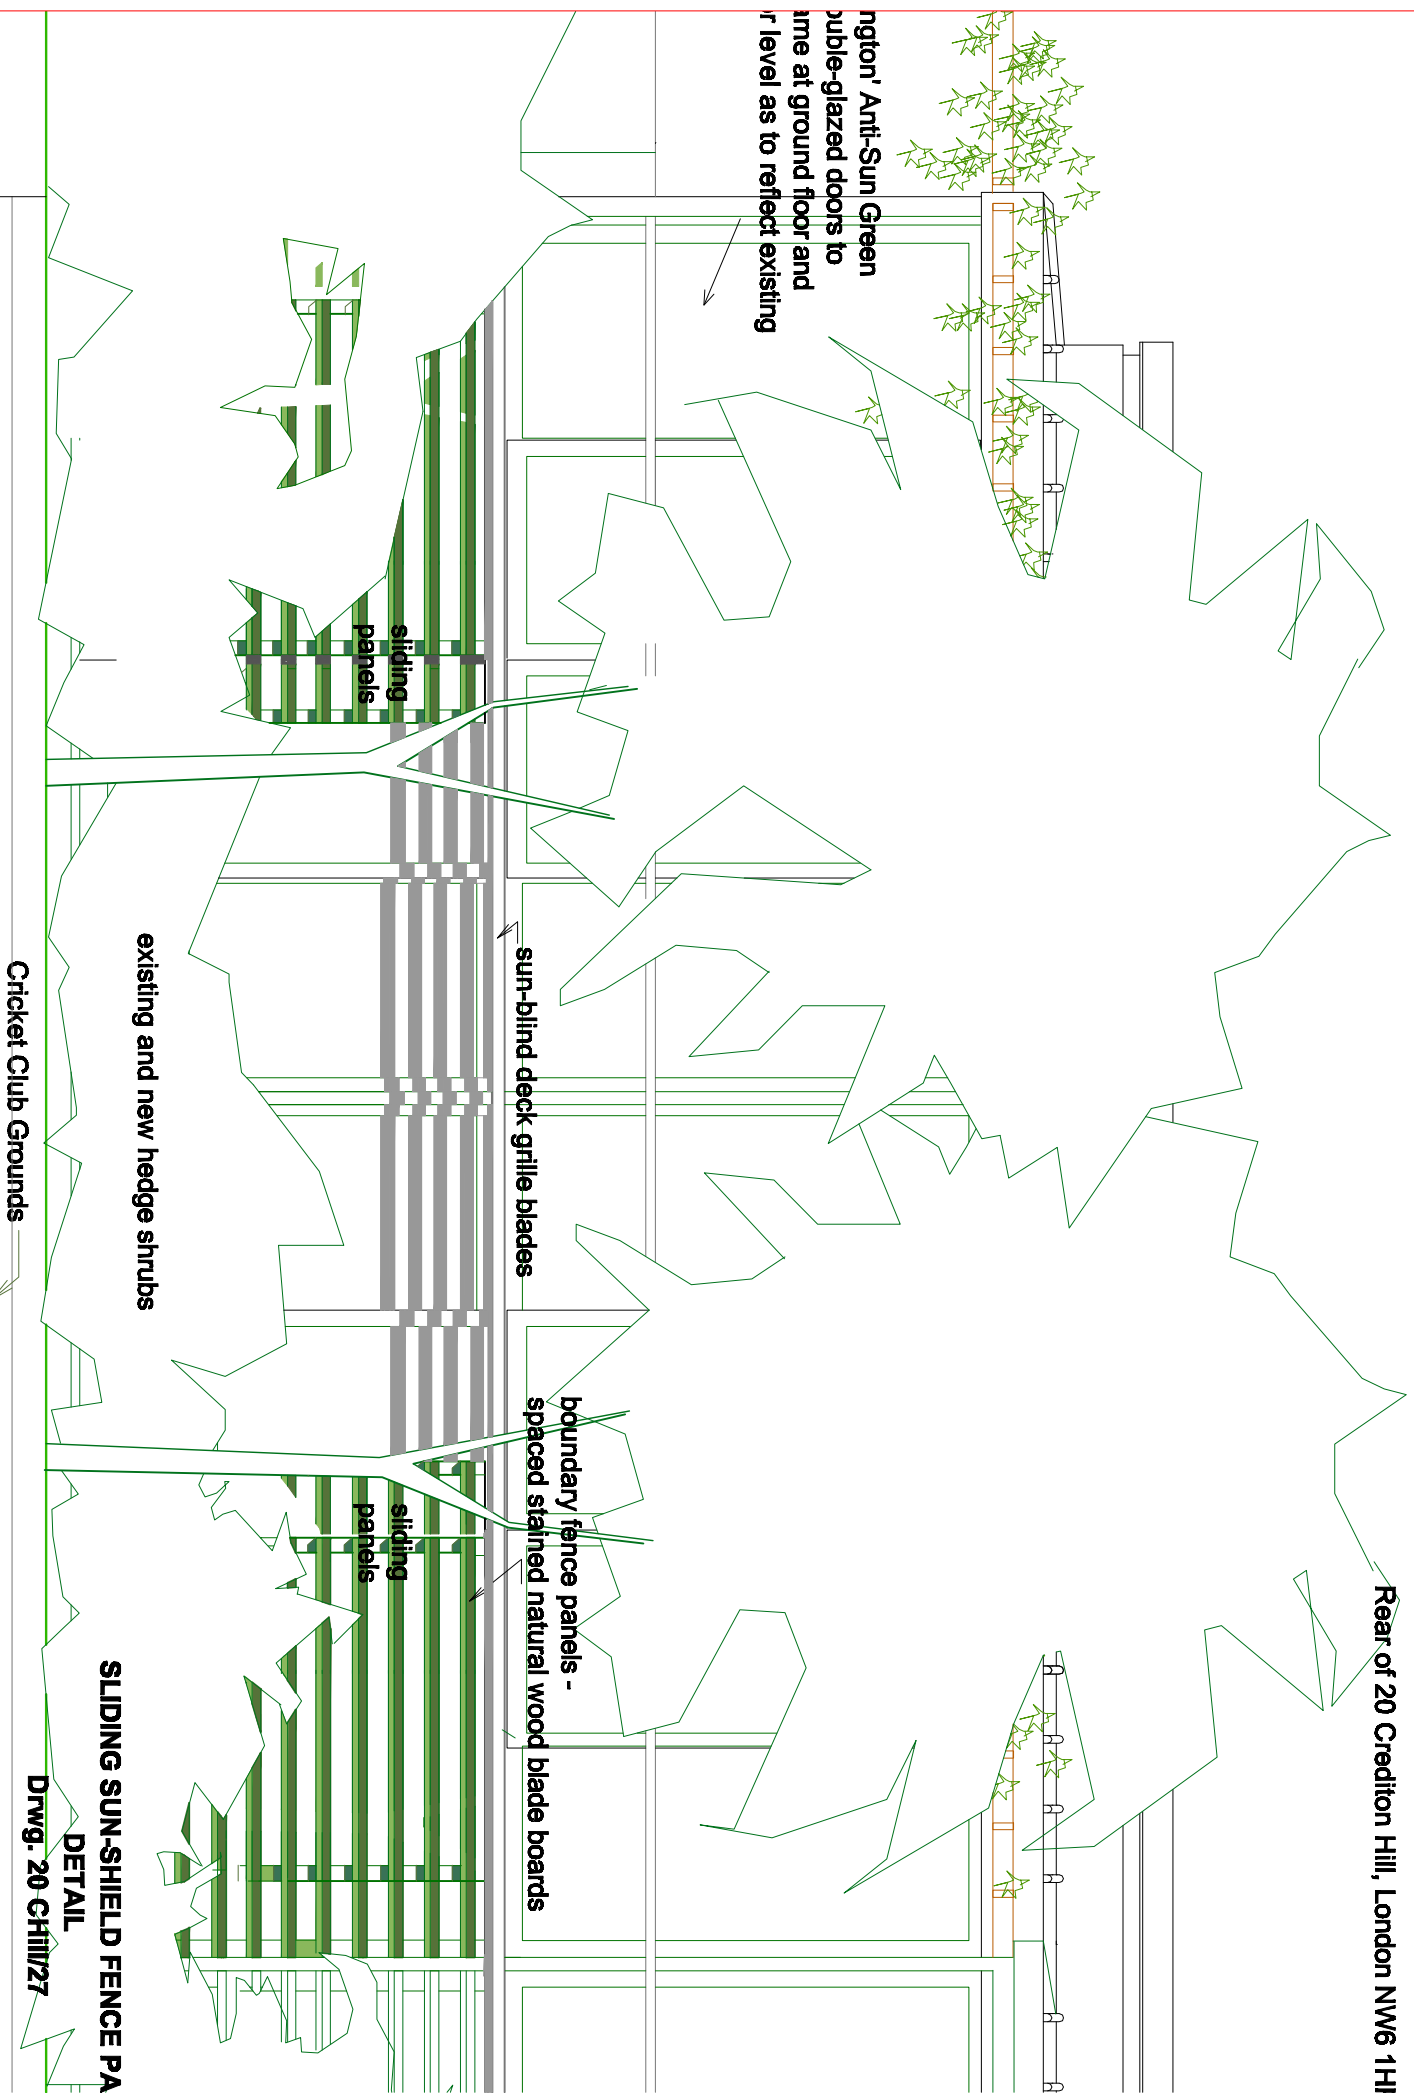

existing and new hedge shrubs

sun-blind deck grille blades

boundary fence panels -  
spaced stained natural wood blade boards

sliding  
panels

sliding  
panels

Cricket Club Grounds

**SLIDING SUN-SHIELD FENCE PA**

DETAIL

Drwg. 20 CH11/27