


# SECTION B-B

Longitudinal Section through the new-formed Garden in front existing building

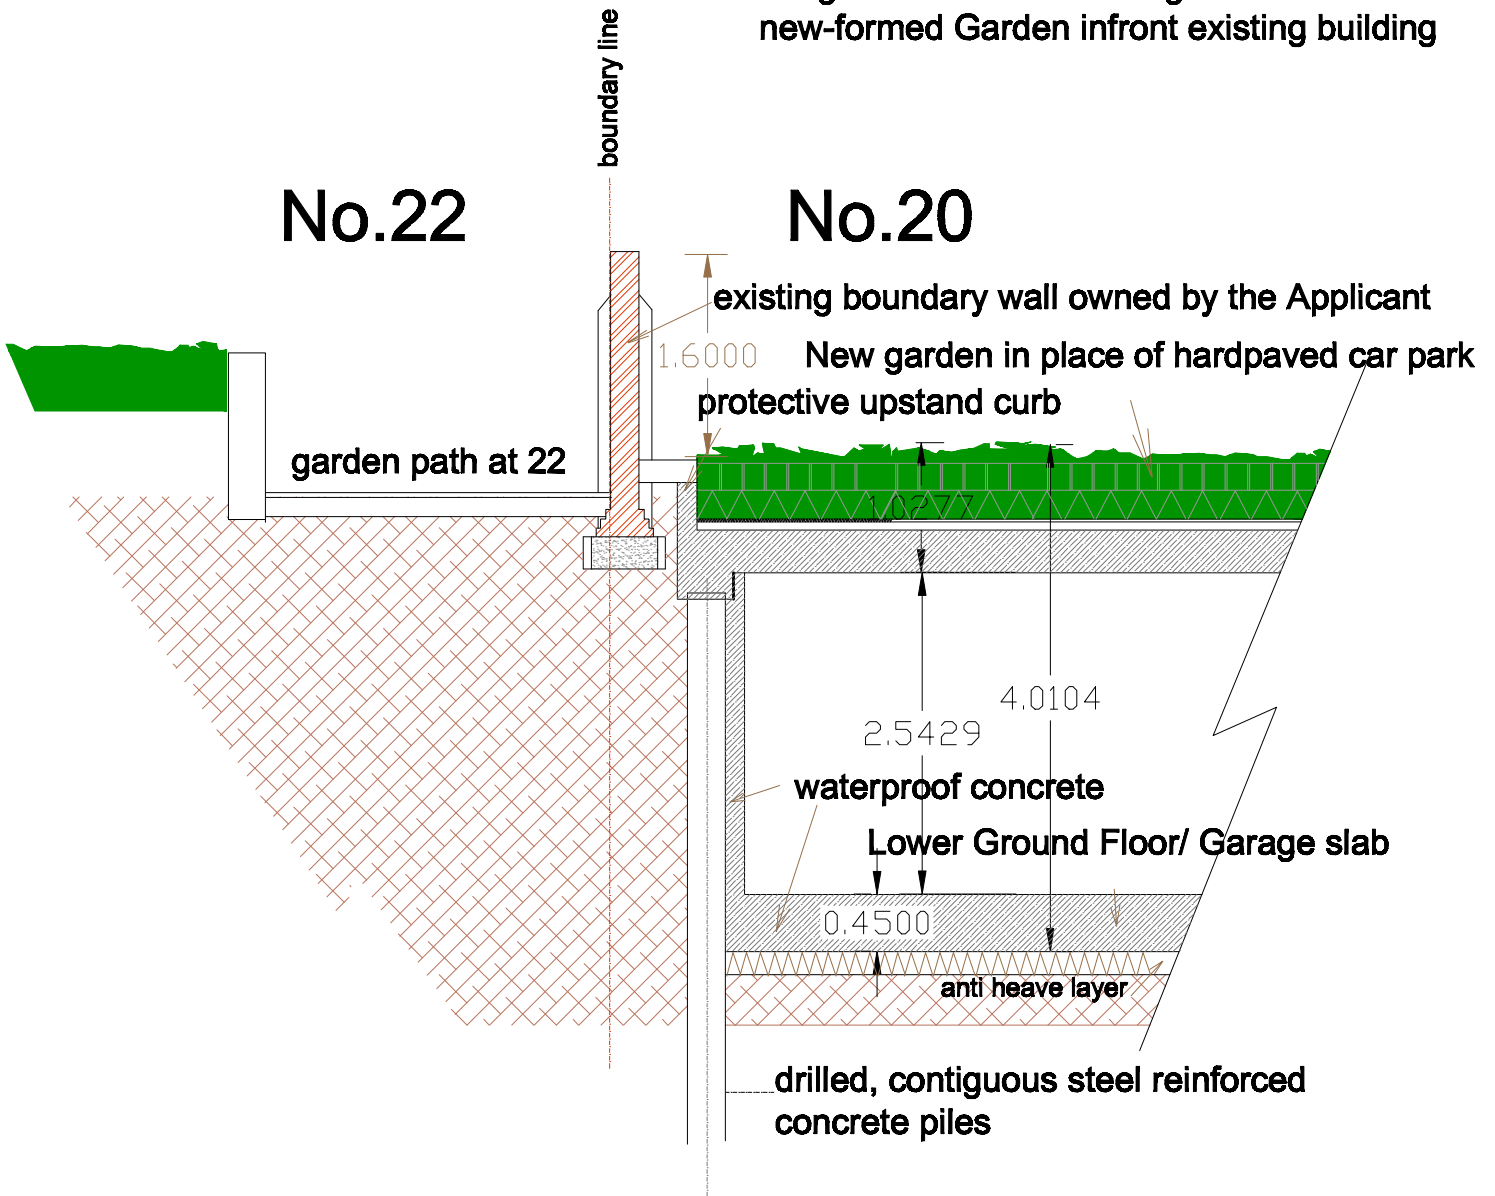

# SECTION B-B

## Drwg No. 20CHill/12A- DETAIL

