

EXISTING MIRRORED SECTION A-A THROUGH EXISTING BUILDING AND COURTYARD


PM&A ARCHITECTS
 e-mail: info@pmamda.com
 Tel : 07821 771109

CONSTRUCTION SEQUENCE 1. : Note : TOP-DOWN CONSTRUCTION METHOD -

Stage 5. : Insertion of new Steel beams in pairs on each side of steel portal frame of Existing Building through trench-excavation on each side of existing steel portal frames of the existing building above ground, trench-excavation in order to insert vertical props to support new steel beams and new steel stanchions, which would be constructed in place from the front and rear wall lines of existing building.

Stage 6. : All other glazing, finishing and new Landscape works.

Rear of 20 Crediton Hill, NW6

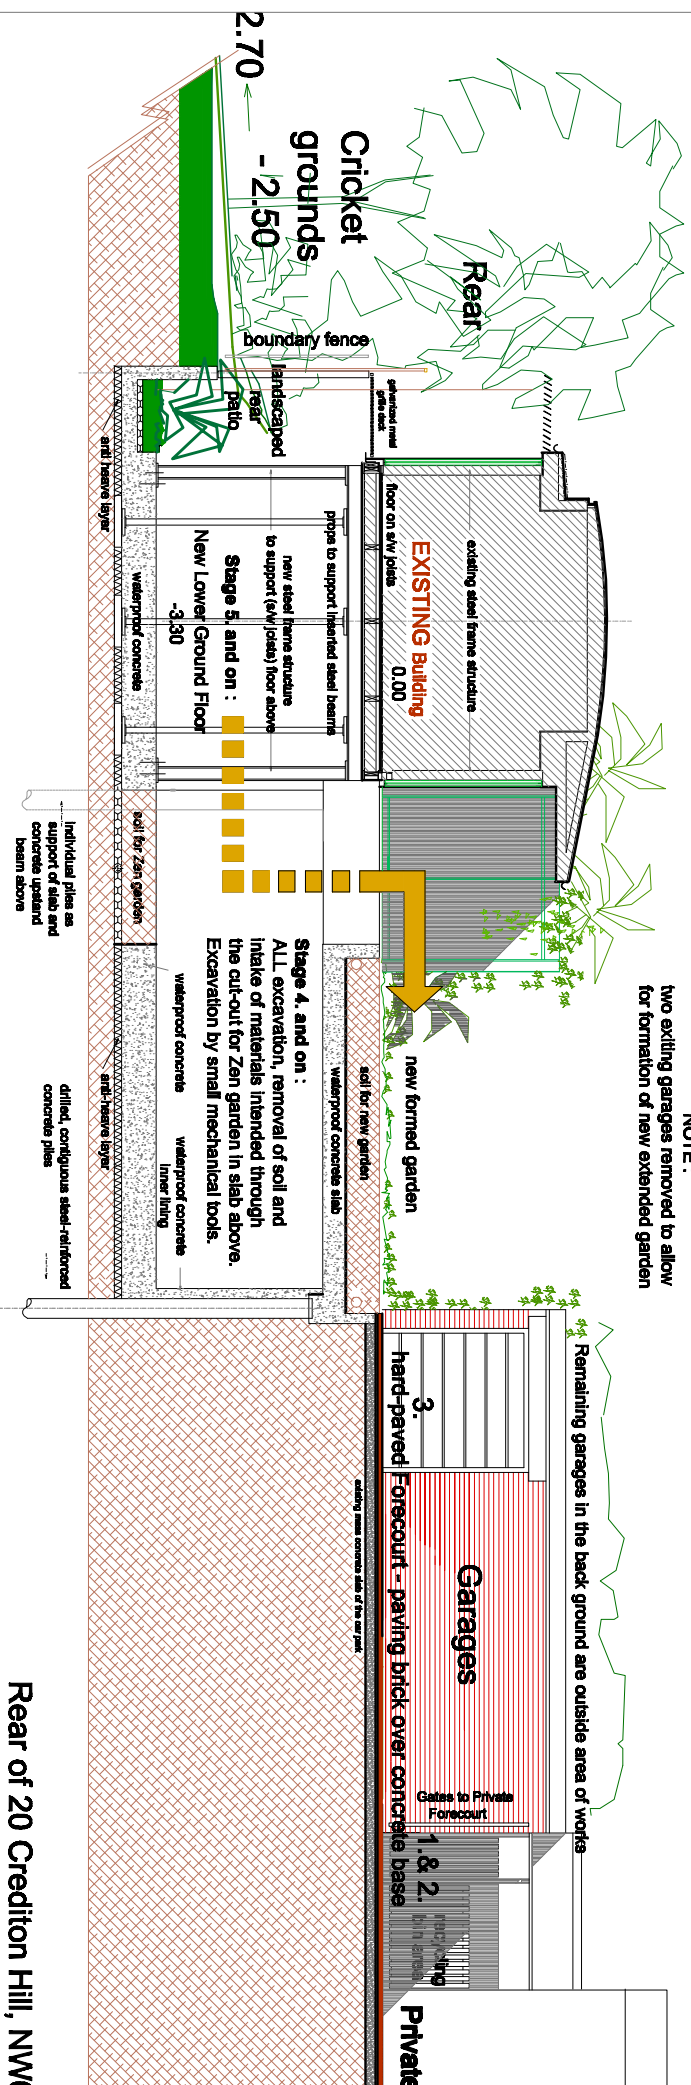

Rear of 20 Crediton Hill, NW6
 Drwg No.

10. - Stage 1