


DRAWING TO BE READ IN CONJUNCTION WITH SCOPE OF WORKS

CEILING HEIGHT		 THIS DRAWING IS ON RECYCLED PAPER
BEAM HEIGHT		
WINDOW HEIGHT		
SILL HEIGHT		

Note:
Existing Ceiling to be redecorated and restored to its original condition

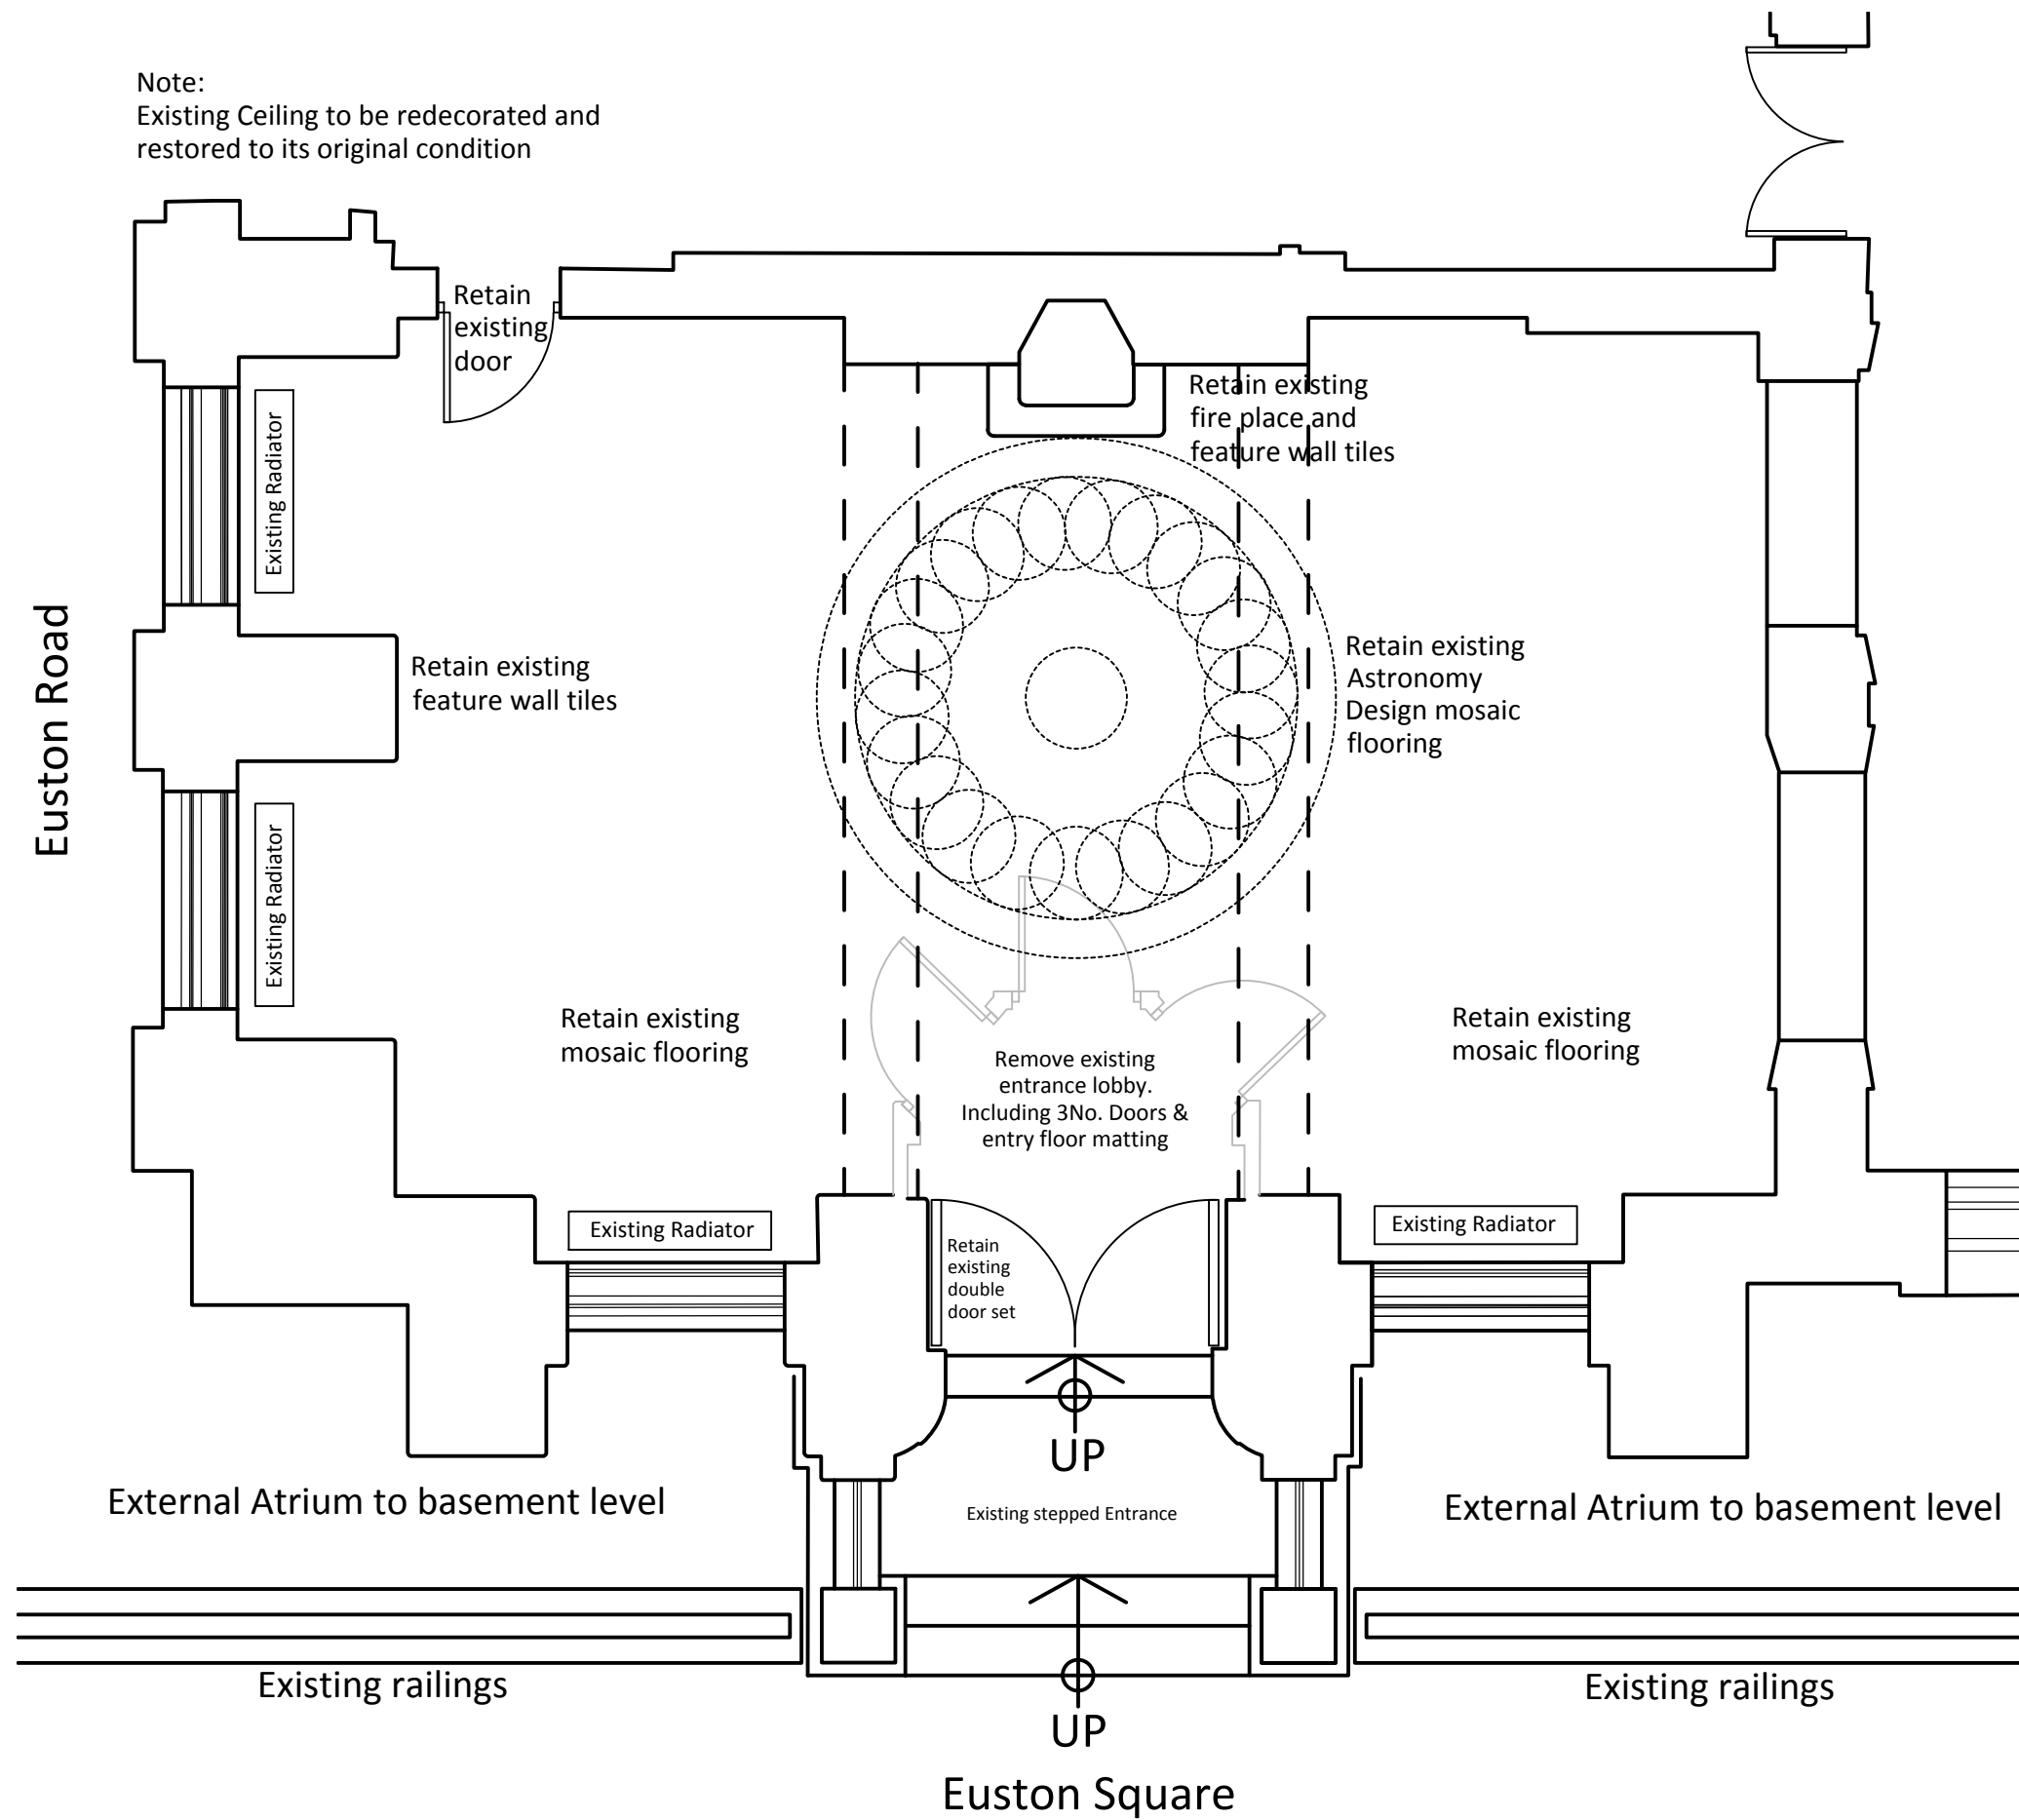

DATE	REVISIONS	SIGN	CHKD

area²
Fourfront Group

The Old Post Office | 5th Floor,
33 Station Road, | Counting House,
Egham, Surrey TW20 9LA | 53 Tooley Street,
London SE1 2QN

T. 01784 274000 | T. 020 7089 6000

info@areasq.co.uk | www.areasq.co.uk

DRAWING STATUS
INFORMATION ONLY

CLIENT
Royal College of General Practitioners


PROJECT
30 Euston Square
London
NW1 2FB

TITLE
Ground Floor -
Existing Reception Lobby

SCALE	1:20@ A0
DATE	Dec 2016
DRAWN	PM
CHECKED	

PROJECT NO	BLDG.	FLOOR	DETAIL	REV.
5850 - 01		G		

Location Plan #1065997

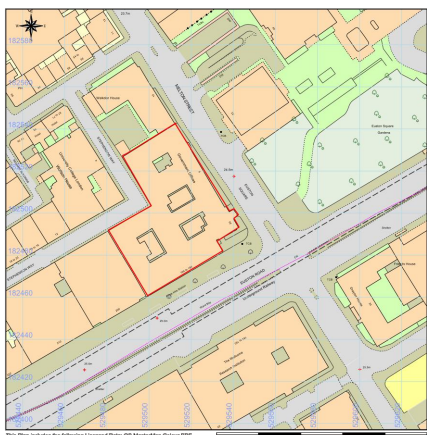

This Plan includes the following Licensed Data: OS MasterMap Colour PBF
Copyright © Crown Copyright and Ordnance Survey. All rights reserved.
Scale: 1:1250, paper size: A4
Prepared by: Paul Moily, 14-12-2016