





Existing Ceiling



Proposed Suspended lighting system which will illuminate from above and below.

Note:
Existing Ceiling to be redecorated and include new lighting on suspended wire frame

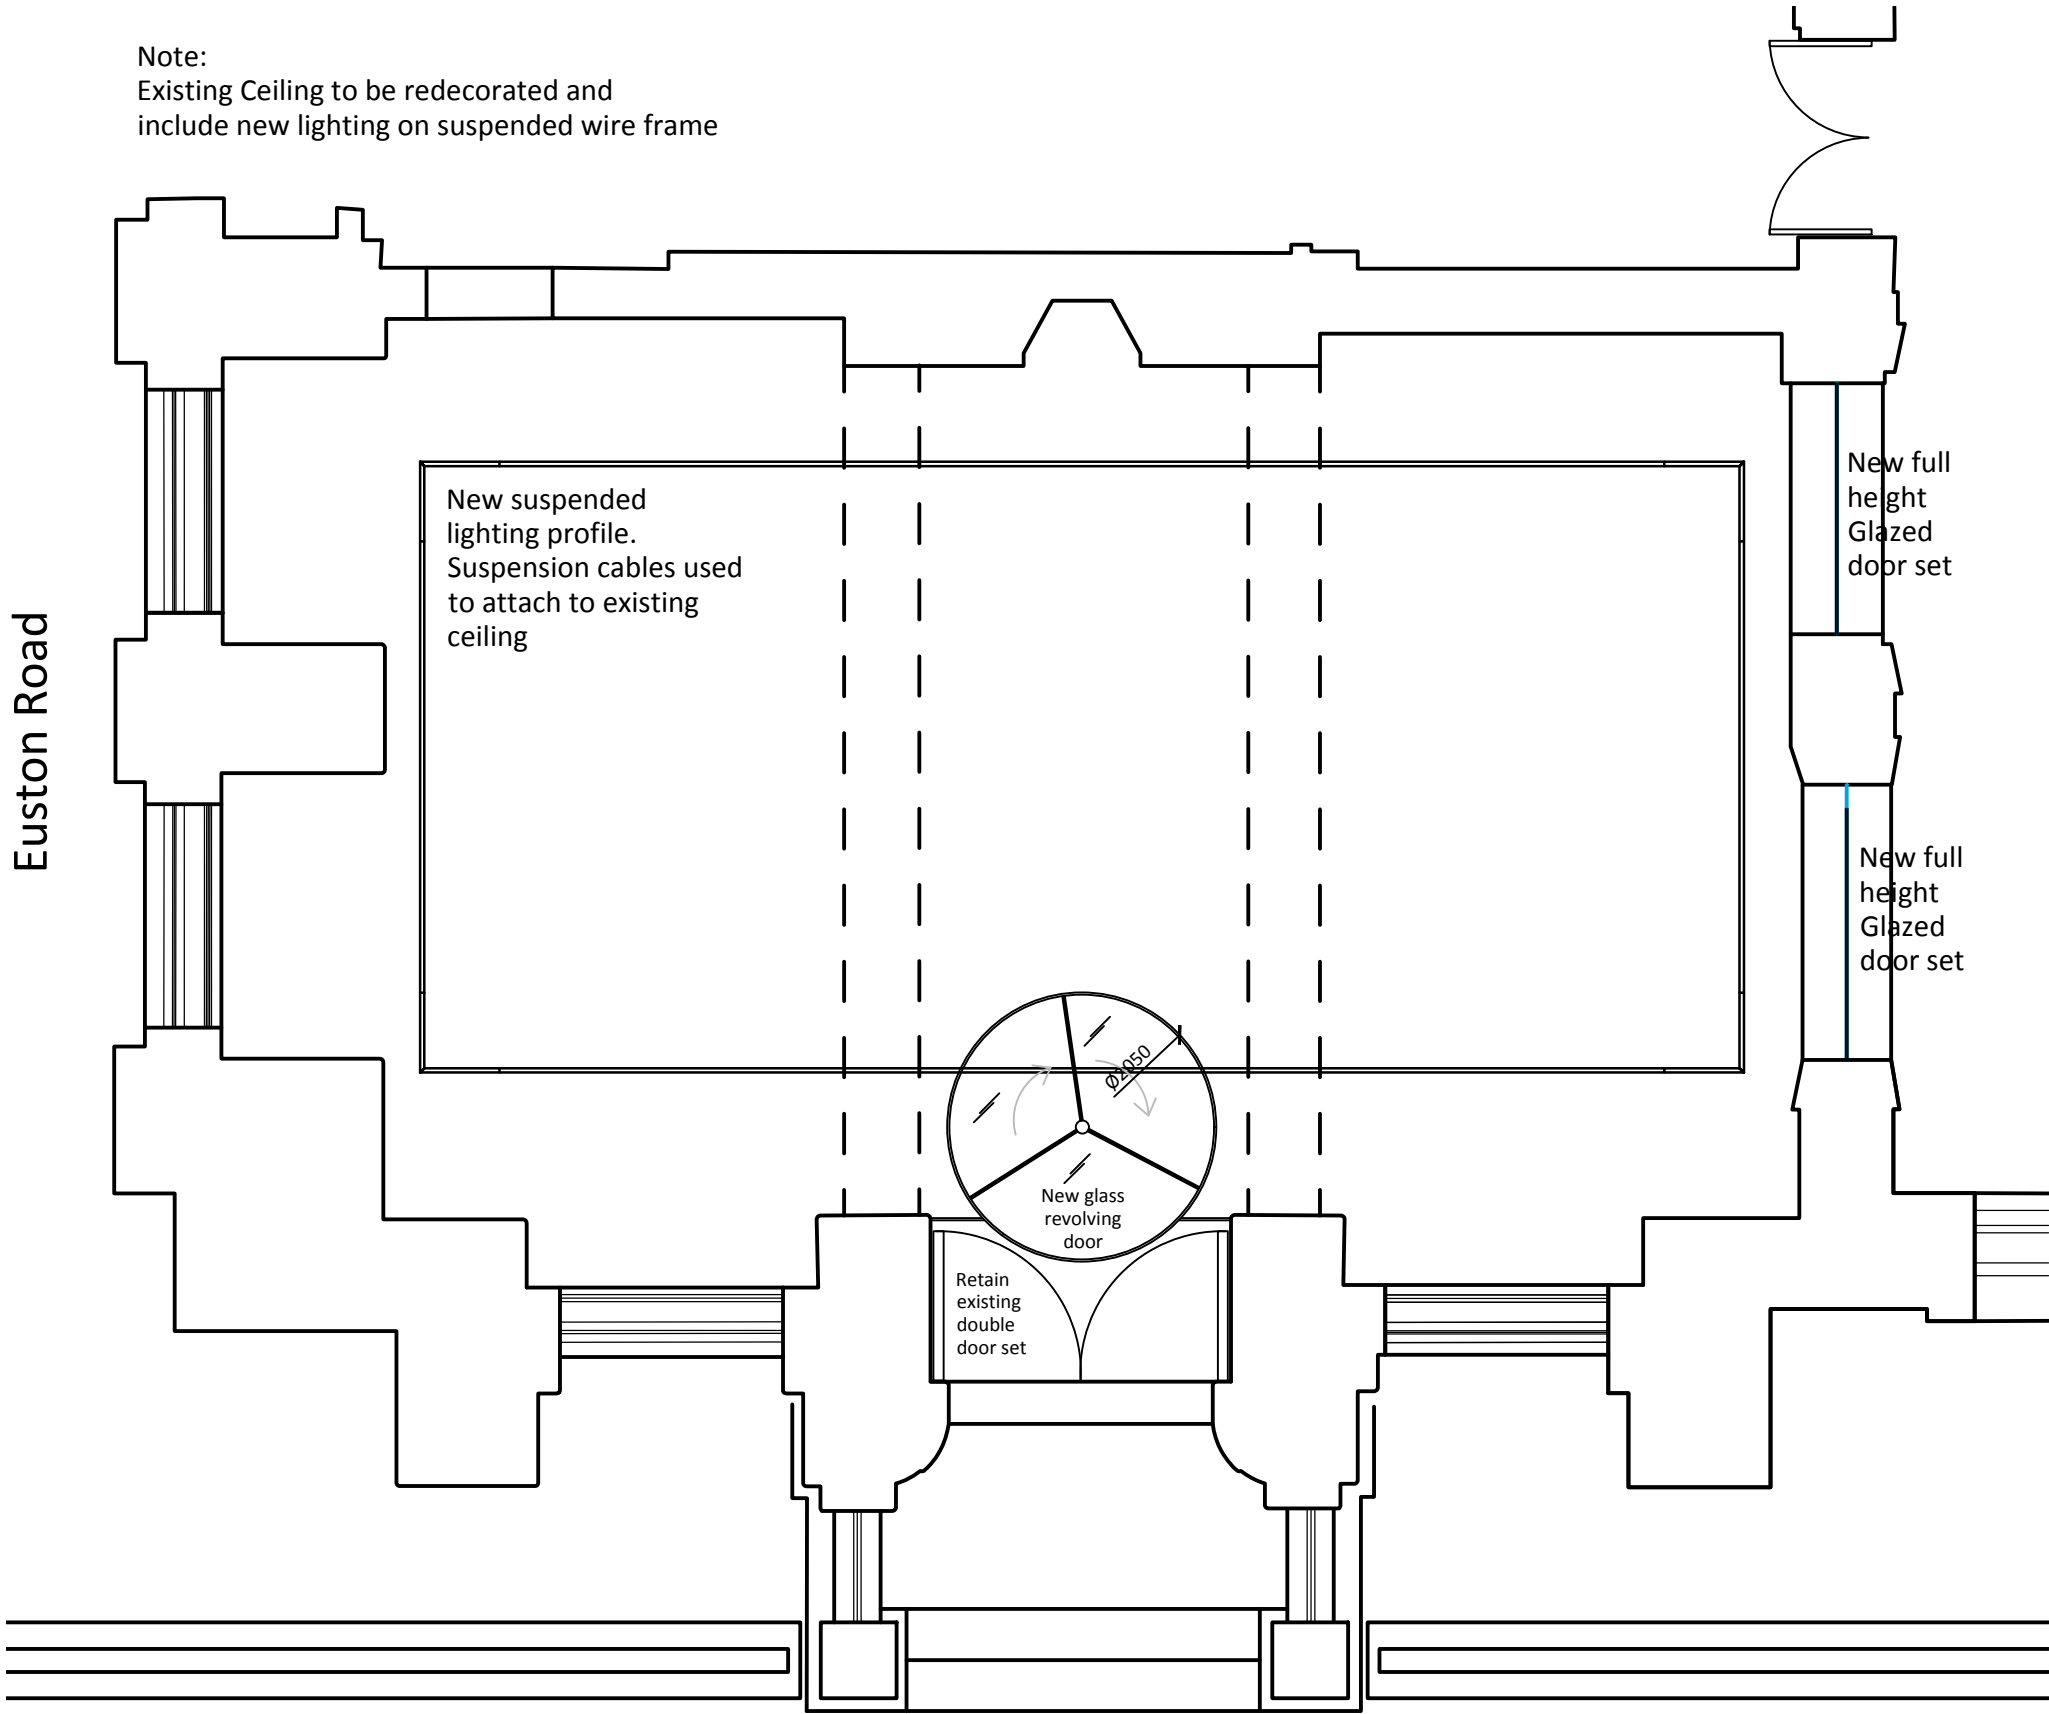



area²
Fourfront Group

The Old Post Office
33 Station Road,
Egham,
Surrey TW20 9LA

5th Floor,
Counting House,
53 Tooley Street,
London SE1 2QN


T. 01784 274000
T. 020 7089 6000

info@areasq.co.uk
www.areasq.co.uk

09.01.17
DATE

REVISIONS

SIGN
CHKD

DRAWING TO BE READ IN CONJUNCTION WITH SCOPE OF WORKS				
CEILING HEIGHT	4000mm			
BEAM HEIGHT				
WINDOW HEIGHT				
SILL HEIGHT				
THIS DRAWING IS ON RECYCLED PAPER				

PROJECT
30 Euston Square
London
NW1 2FB

TITLE
Ground Floor - Reception
New Suspended Ceiling Lights

SCALE
1:20 @ A0

DATE	Dec 2016	DRAWN	PM	CHECKED
------	----------	-------	----	---------

PROJECT NO	5850 - 05	BLDG.	FLOOR	DETAIL	REV.
			G		A

