




Existing View 01 -
(refer to Existing plan key below)



Existing View 02/03
(Fireplace & External Windows)




Existing View 04
(Fireplace & External Windows)

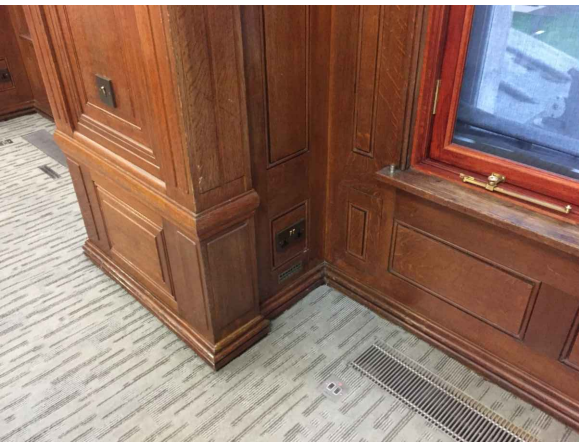


Existing lacquered Timber paneling and
existing Broadloom carpet

NOTE:
Existing Finishes:

1. Timber lacquered paneling
2. Timber lacquered Skirting
3. Timber lacquered Picture rail
4. White Painted Coving
5. White Paint finish
6. Existing Broadloom Carpet
7. Existing Timber planking
8. Existing island rugs

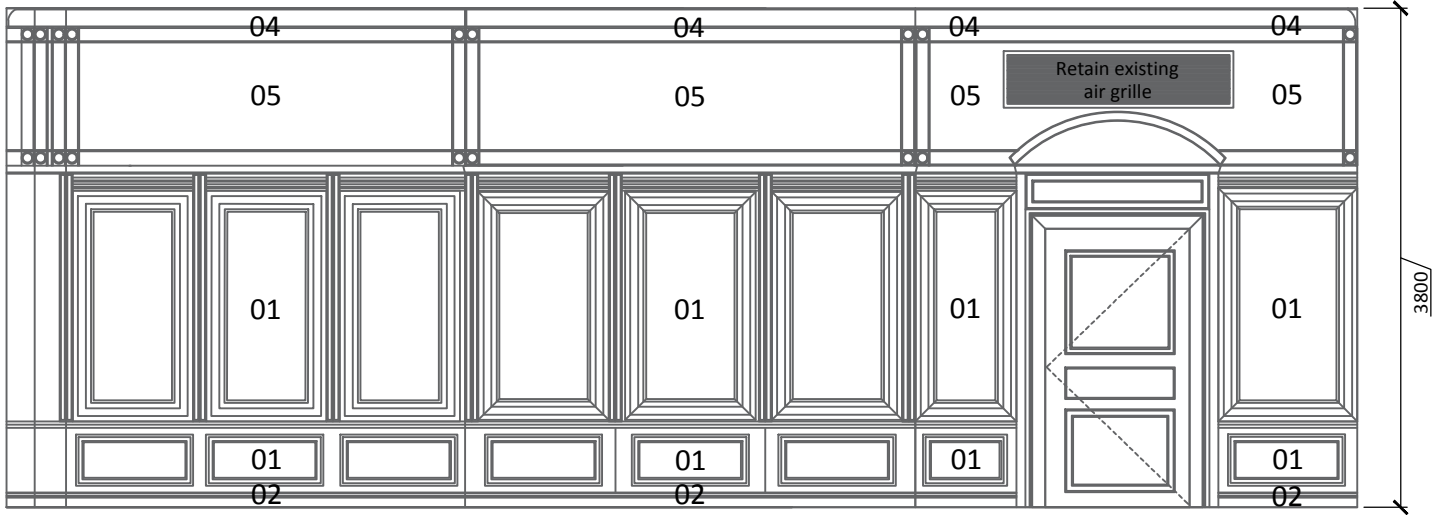


Typical Elevation 01

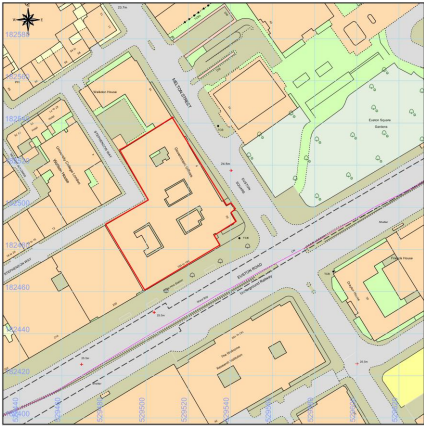


This Plan includes the following Licensed Data: OS MasterMap Crown Copyright and/or the Ordnance Survey (all rights reserved).
This Plan is a reproduction of the original data and is not to be used for any other purpose without the prior written consent of the Ordnance Survey. The reproduction of this Plan is a reproduction of the original data and is not to be used for any other purpose without the prior written consent of the Ordnance Survey. © Crown copyright and database rights, 2016. Ordnance Survey 100001819

Scale: 1:1250, paper size: A4

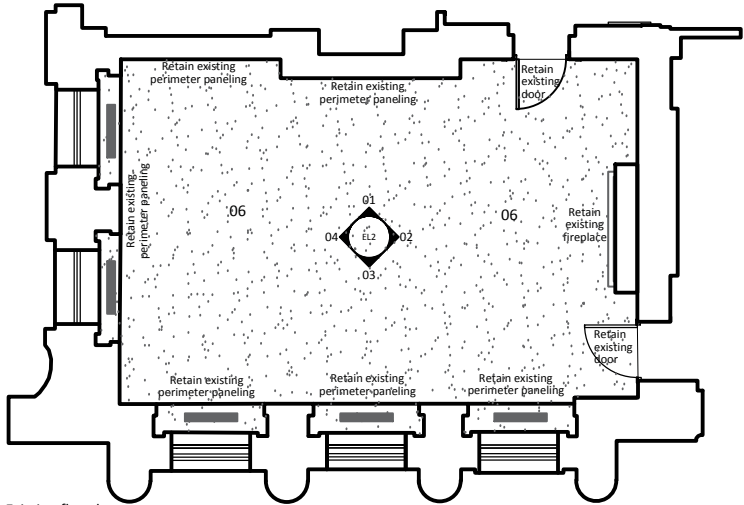

Existing floor layout

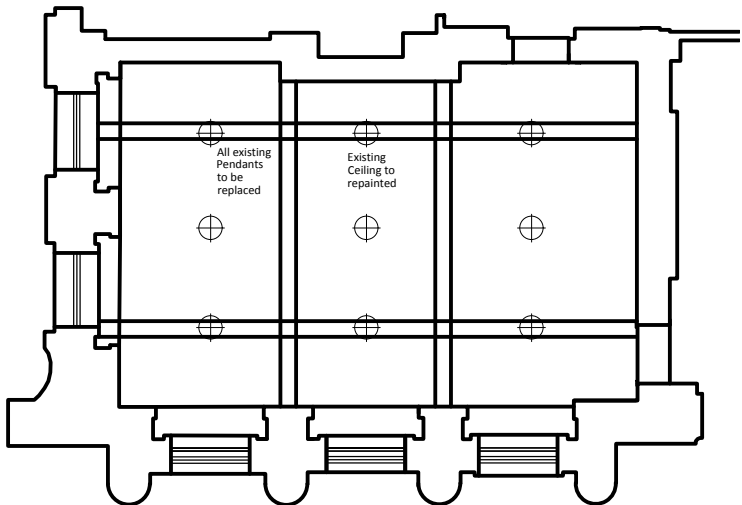

Existing Ceiling layout