


New decoration -
Paint applied to
top section of all
walls


New suspended
lighting track

New decoration to
walls - Paint or Wall
paper/vinyl applied - TBC
Artwork to be installed

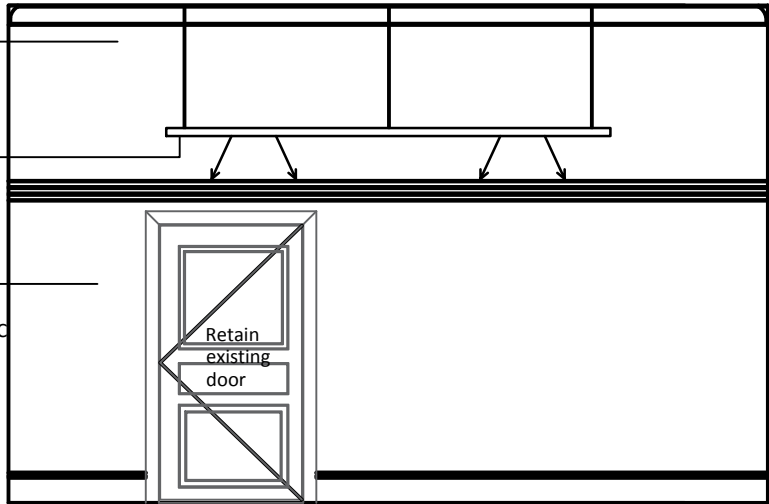


Elevation 01


New curtains to
existing windows
with new boxing out
decorated in fabric

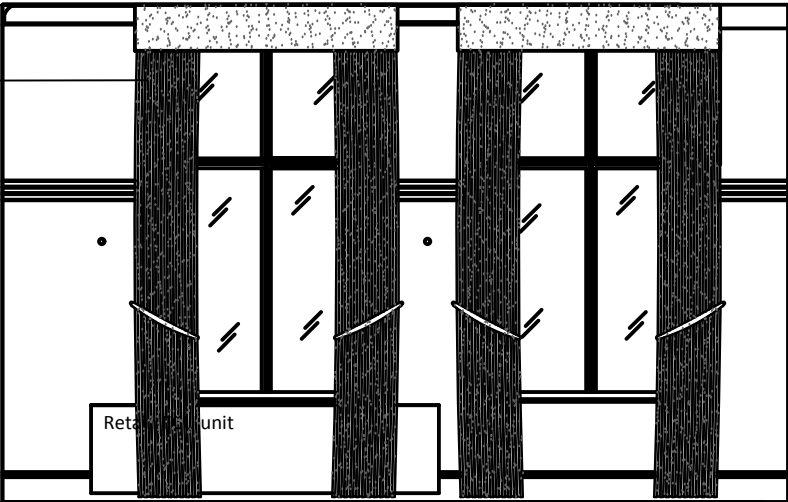

Elevation 03

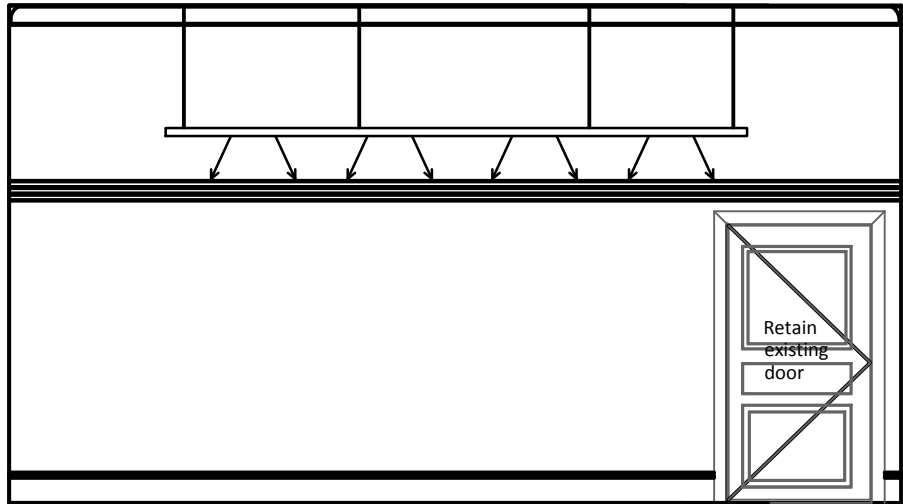


Elevation 02

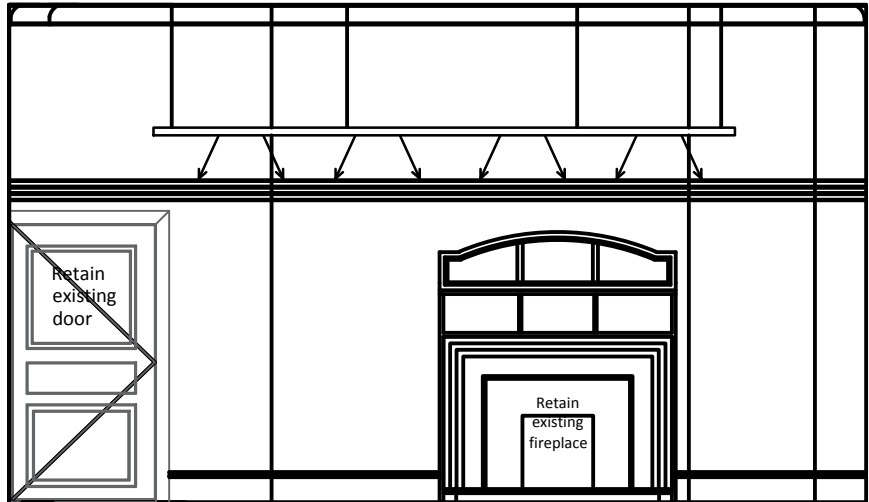


Elevation 04

Location Plan #1065997

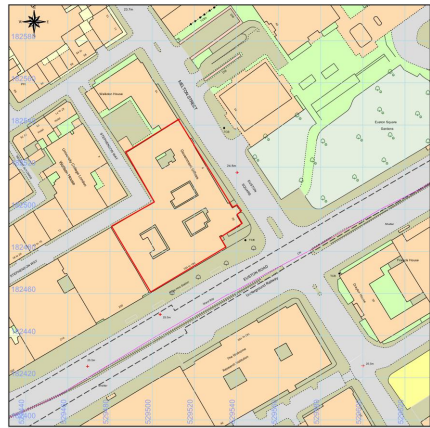


This Plan includes the following Licensed Data: OS MasterMap Colour PIP
Location Plan for the Ordnance Survey National Grid (OSNG) and
Ordnance Survey (OS) data. It is a part of the Ordnance Survey data and
is not to be used for any other purpose without the prior permission of
Ordnance Survey. The representation of a road, line or other feature on a
map is not to be taken as an indication of its existence or of its
position. © Crown copyright and database rights, 2016. Ordnance
Survey 1000035879

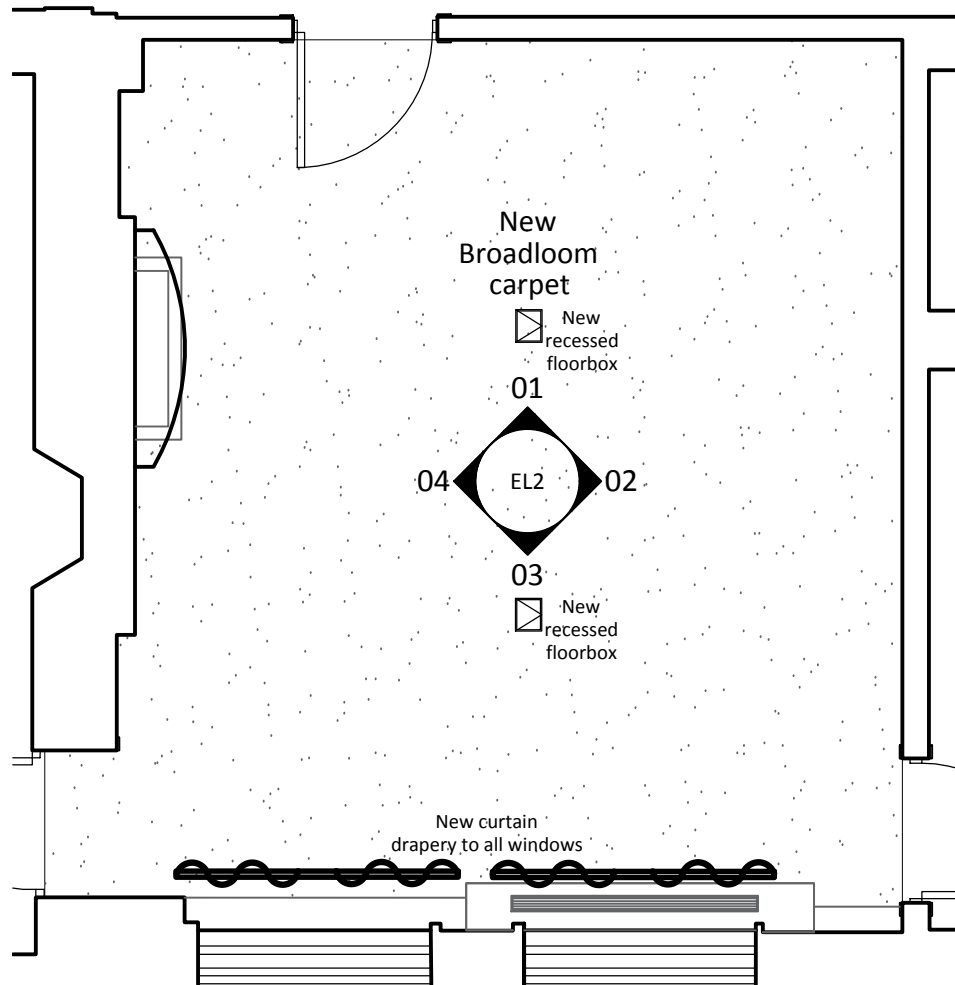


Scale: 1:1250, paper size: A4

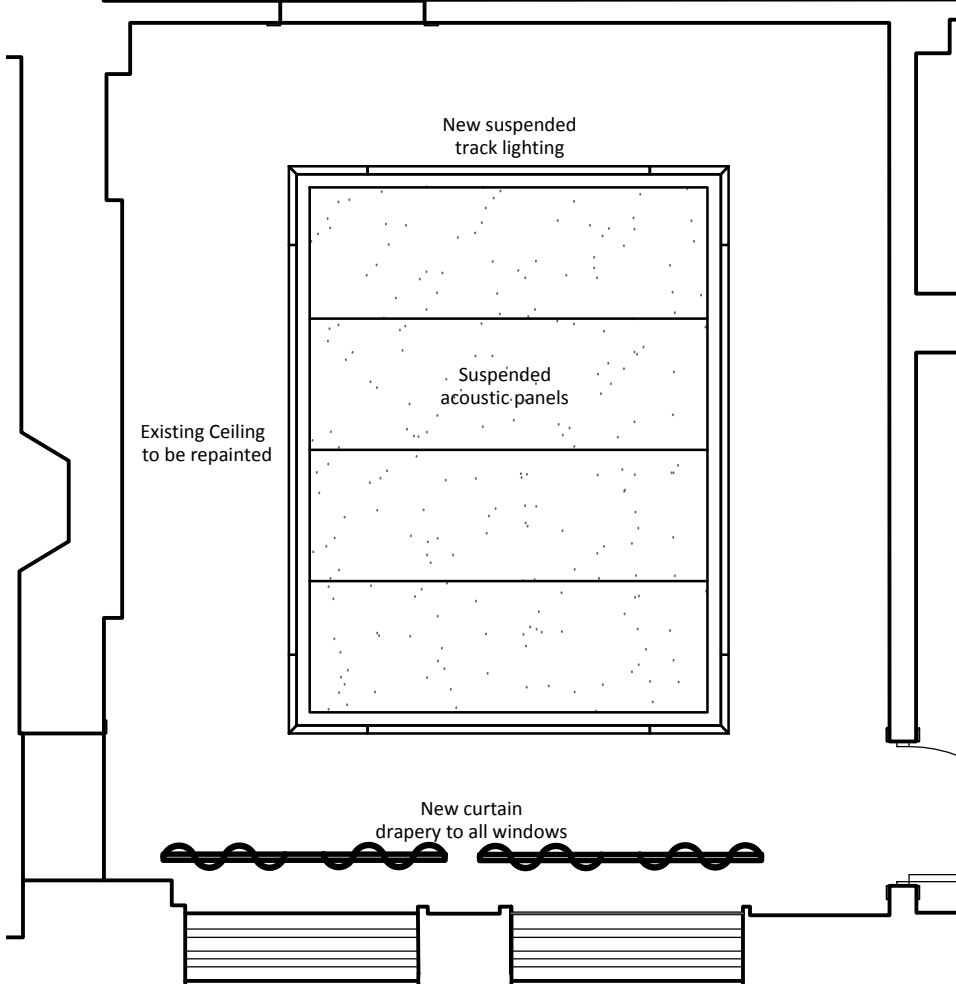

Proposed Floor layout



Proposed Ceiling layout

		<p>THIS DRAWING IS PROTECTED UNDER COPYRIGHT. THIS DRAWING IS NOT TO BE REPRODUCED IN WHOLE OR PART UNLESS AUTHORIZED BY  area² copyright</p> <p>THIS DRAWING IS NOT TO BE SCALED</p> <p>THE GENERAL CONTRACTOR IS TO VERIFY THE SITUATION OF ANY DISCREPANCIES OR OMISSIONS.</p>	
<p>DRAWING TO BE READ IN CONJUNCTION WITH SCOPE OF WORKS</p>			
CEILING HEIGHT		 <p>THIS DRAWING IS ON RECYCLED PAPER</p>	
BEAM HEIGHT			
WINDOW HEIGHT			
SILL HEIGHT			

DATE	REV	REVISIONS	SIGN	CHKD
------	-----	-----------	------	------

area²
Fourfront Group

The Old Post Office
33 Station Road,
Egham,
Surrey TW20 9LA
T. 01784 274000
info@areasq.co.uk

5th Floor,
Counting House,
53 Tooley Street,
London SE1 2QN
T. 020 7089 6000
www.areasq.co.uk

DRAWING STATUS
INFORMATION ONLY

CLIENT
ISS Royal College of General Practitioners

PROJECT
First Floor 30 Euston Square London NW1 2FB

TITLE
Proposed Meeting Room - Ireland Suite

SCALE
1:20 @ A0

DATE	25.10.16	DRAWN	PM	CHECKED
------	----------	-------	----	---------

PROJECT NO	5850-14	BLDG	FLOOR	DETAIL	REV.
			01		