



New decoration -
Paint applied to
top section of all
walls

New suspended
lighting track


New decoration to
walls - Paint or Wall
paper/vinyl applied - TBC
Artwork to be installed

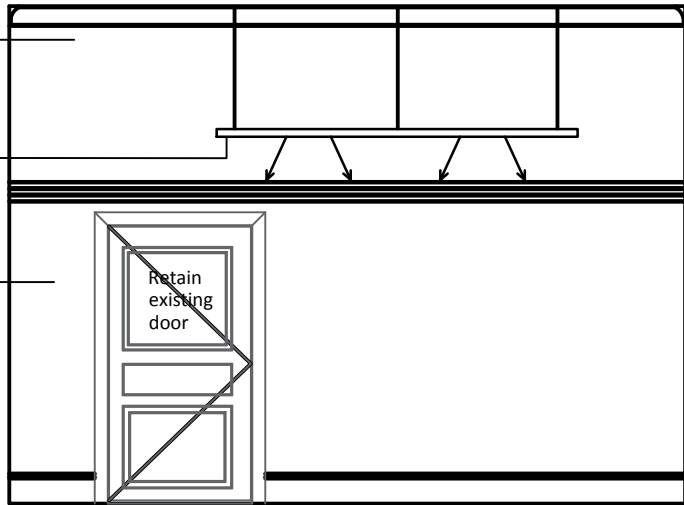


Elevation 01

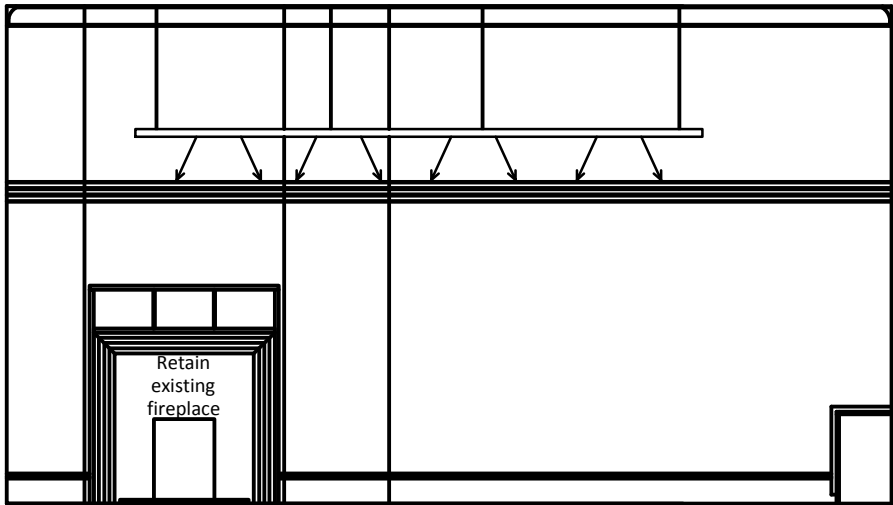

Elevation 02

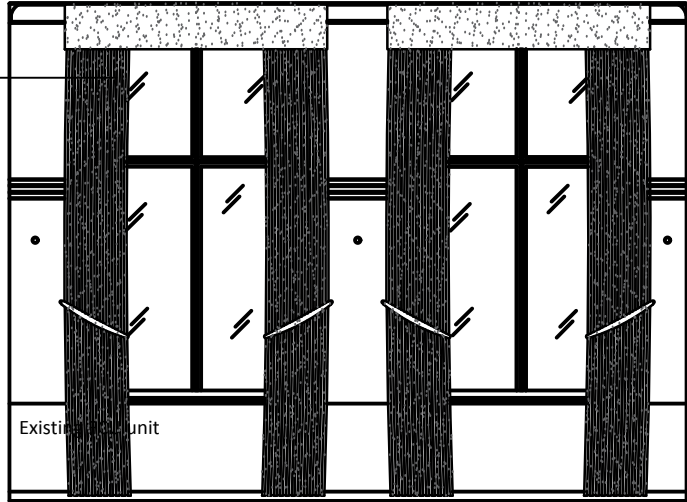


Elevation 03

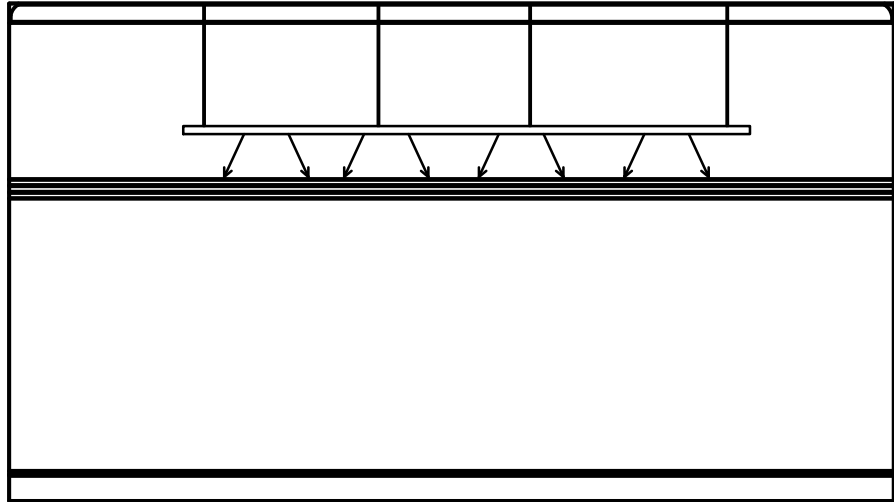


Elevation 04

Location Plan #1065997

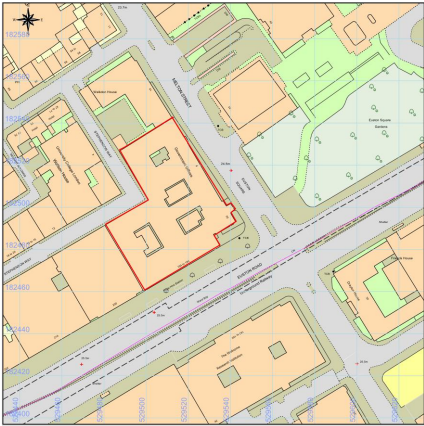


This Plan includes the following Licensed Data: OS MasterMap Colour PDF
Location Plan for the Ordnance Survey National Geographic Database and
Representations to which are in part provided within the copyright of the
Ordnance Survey. The representation of a road, line or other feature of a
roadway is not a guarantee of its existence, as there is no evidence of a
roadway existing. © Crown copyright and database rights, 2016. Ordnance
Survey 1000035879

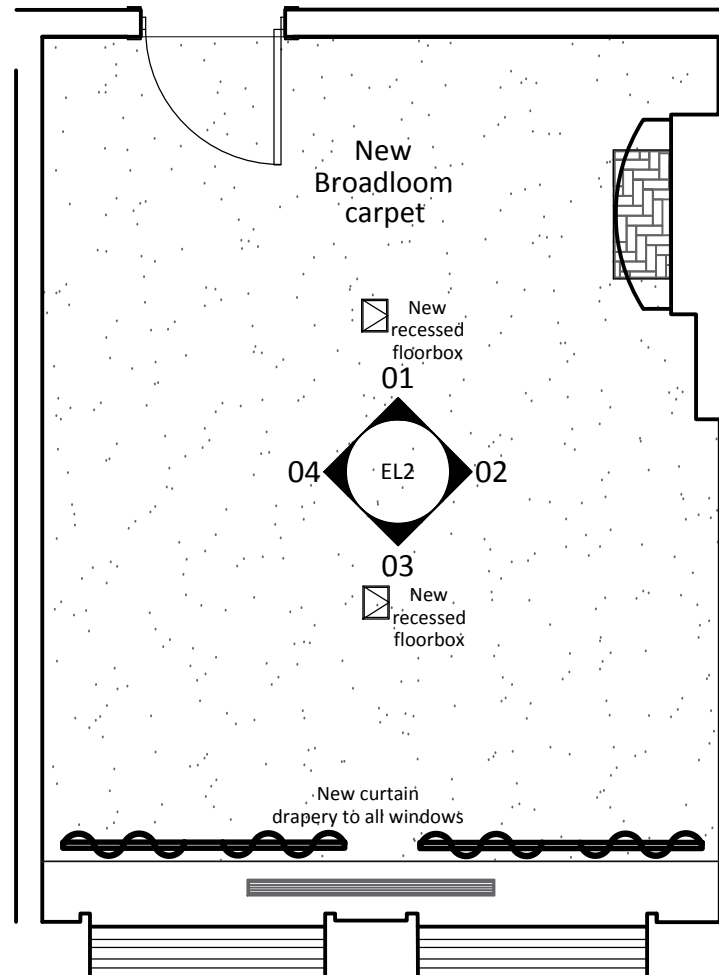

Scale: 1:1250, paper size: A4

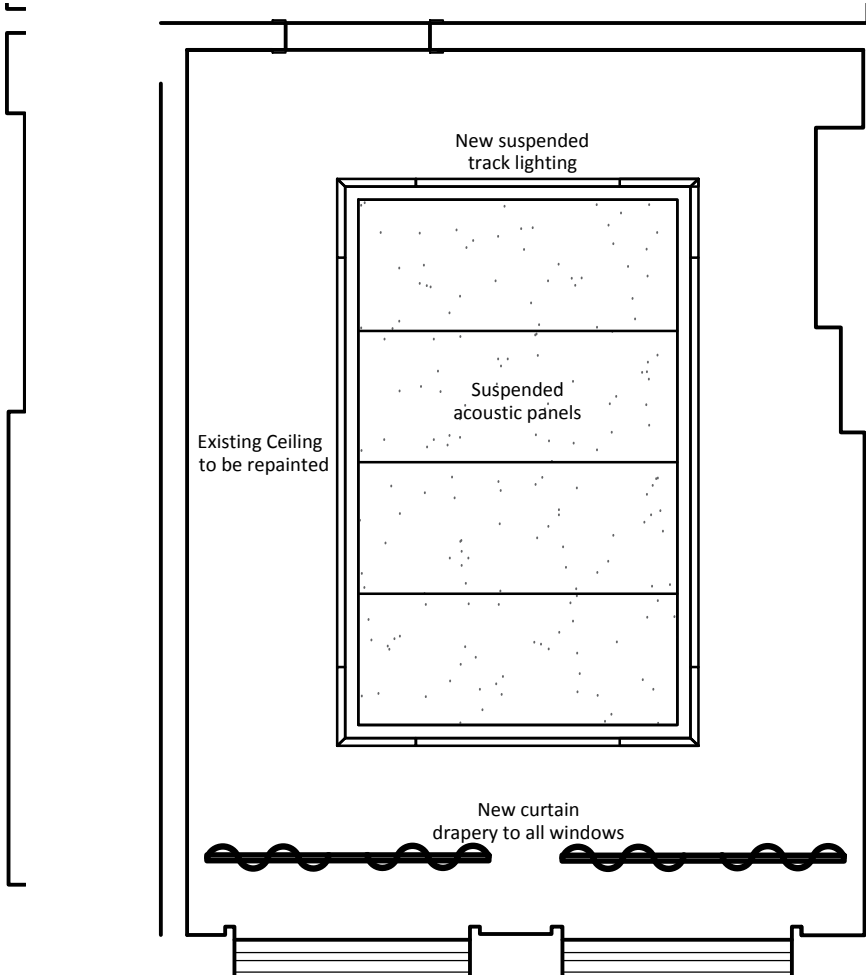

Proposed Floor layout



Proposed Ceiling layout

		THIS DRAWING IS PROTECTED UNDER COPYRIGHT TO BE REPRODUCED IN WHOLE OR PART UNLESS AUTHORIZED BY AREA	
DRAWING TO BE READ IN CONJUNCTION WITH SCOPE OF WORKS			
CEILING HEIGHT		THIS DRAWING IS ON RECYCLED PAPER	
BEAM HEIGHT			
WINDOW HEIGHT			
SILL HEIGHT			

DATE	REV	REVISIONS	SIGN	CHKD
------	-----	-----------	------	------

area²
Fourfront Group

The Old Post Office
33 Station Road,
Egham,
Surrey TW20 9LA
T. 01784 274000
info@areasq.co.uk

5th Floor,
Counting House,
53 Tooley Street,
London SE1 2QN
T. 020 7089 6000
www.areasq.co.uk

DRAWING STATUS

INFORMATION ONLY

CLIENT
ISS
Royal College of General Practitioners

PROJECT
First Floor
30 Euston Square
London
NW1 2FB

TITLE
Proposed Meeting Room -
Wales Suite

SCALE	1:20 @ A0			
DATE	25.10.16	DRAWN	PM	CHECKED

PROJECT NO	BLDG.	FLOOR	DETAIL	REV.
5850-16		01		