



Existing Finishes:


1. Timber lacquered paneling
2. Timber lacquered Skirting
3. Timber lacquered Picture rail
4. White Painted Coving
5. White Paint finish
6. Existing Broadloom Carpet
7. Existing Timber planking
8. Existing island rugs

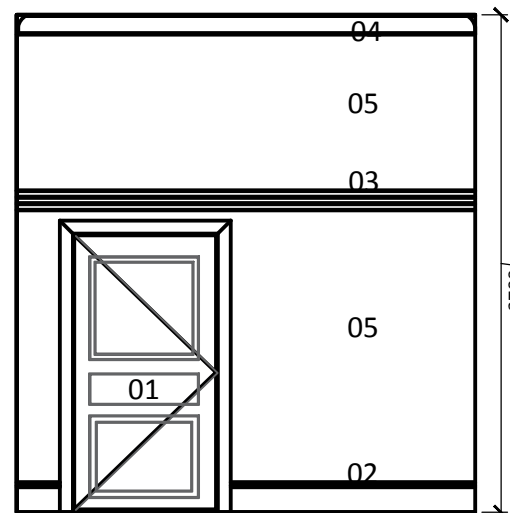


Elevation 01

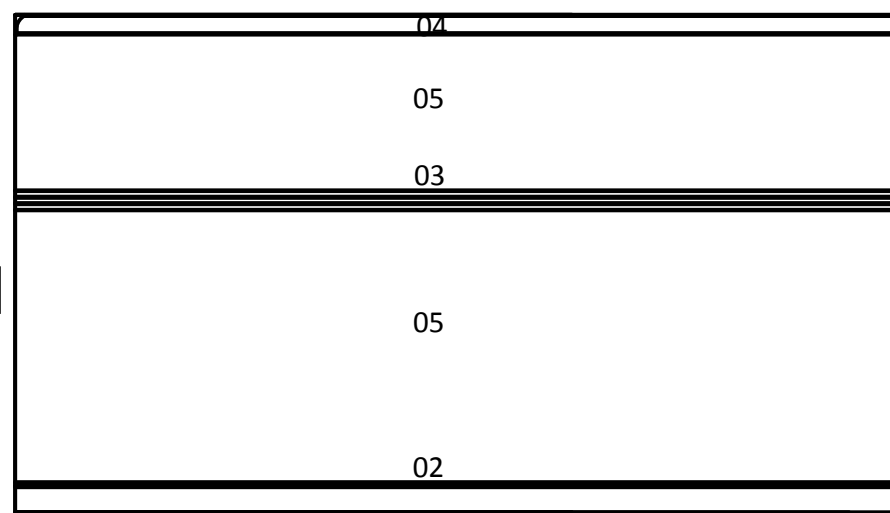


Elevation 02

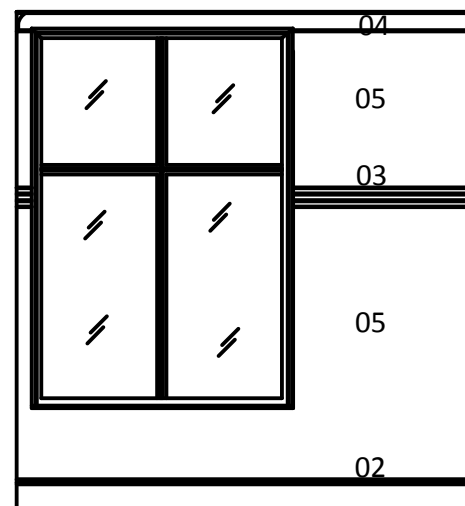

Elevation 03

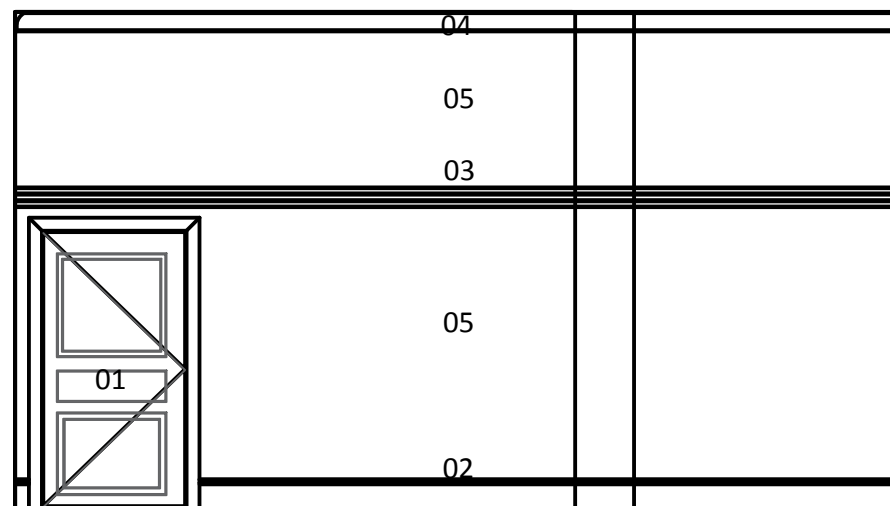

Elevation 04

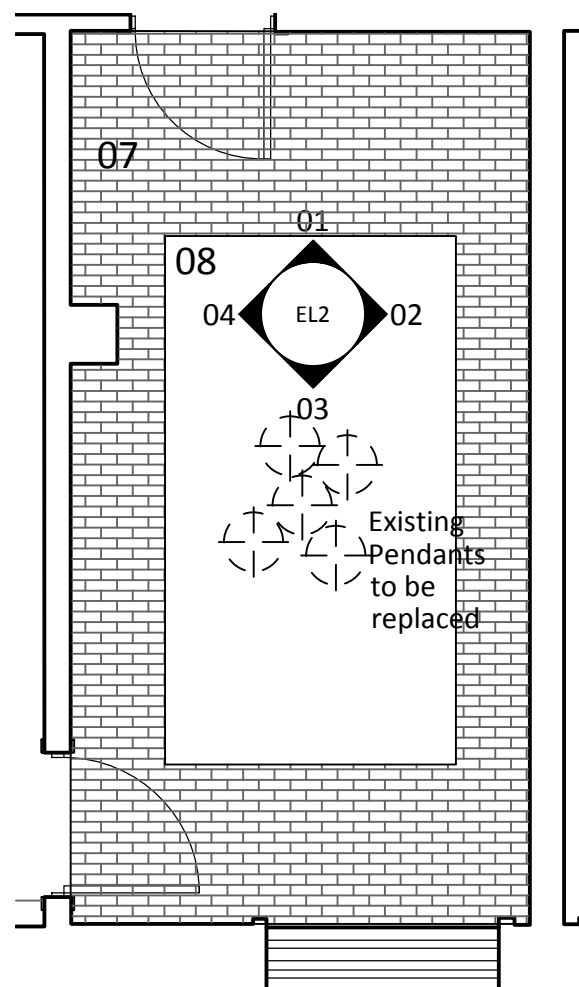

View 03



View 03/04




This Plan includes the following Licensed Data: OS MasterMap Colour PDF Location Plan by the Ordnance Survey National Geographic Database and incorporating any revised version available at the date of production. Reproduction in whole or in part is prohibited without the prior permission of Ordnance Survey. The representation of a road, track or path is no evidence of a right of way. The representation of features, as lines is no evidence of a property boundary. © Crown copyright and database rights, 2016. Ordnance Survey 100033073.

Scale: 1:1250, paper size: A4

Scale: 1:1250, paper size: A

**plans ahead** by **emapsite**

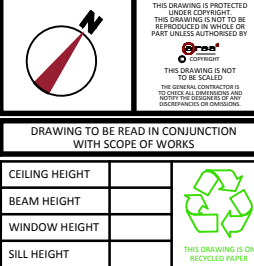

DATE	REV	REVISIONS	SIGN	DATE



DRAWING STATUS

INFORMATION ONLY

CLIENT  
ISS  
Royal College of General Practitioners

PROJECT  
First Floor  
30 Euston Square  
London  
NW1 2FB

TITLE	Existing Meeting Room - Beresford Pite Suite
-------	--

SCALE 1:20 @ A0

DATE	25.10.16	DRAWN	PM	CHECKED
------	----------	-------	----	---------

PROJECT NO	BLDG.	FLOOR	DETAIL	REV.
5850-17		01		