



New decoration -  
Paint applied to  
top section of all  
walls

New suspended  
lighting track


New decoration to  
walls - Paint or Wall  
paper/vinyl applied - TBC  
Artwork to be installed

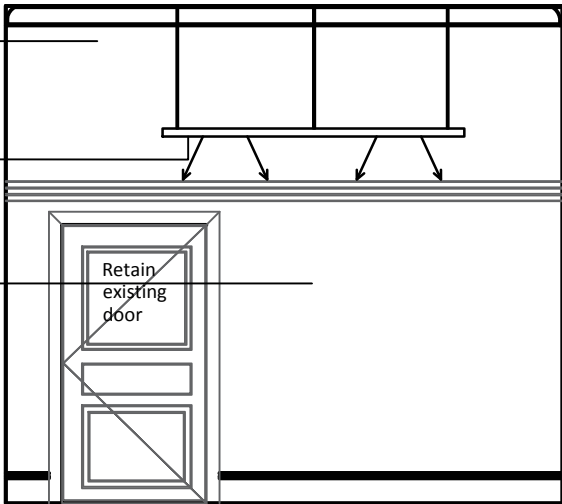


Elevation 01

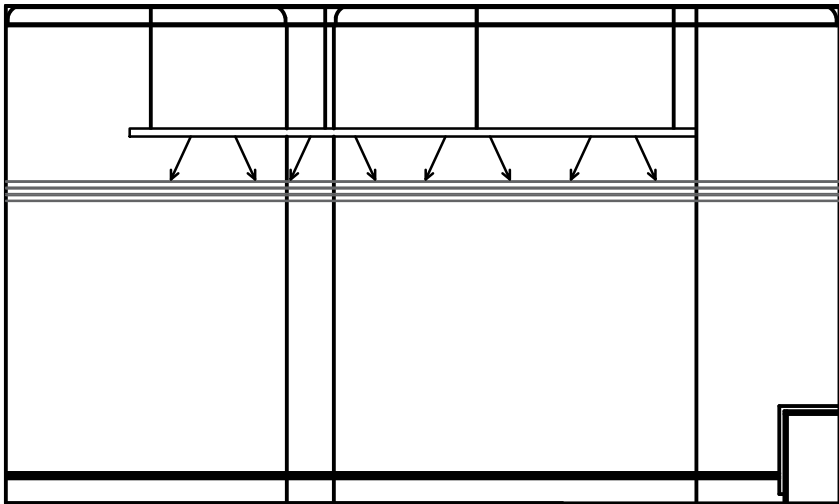

Elevation 02

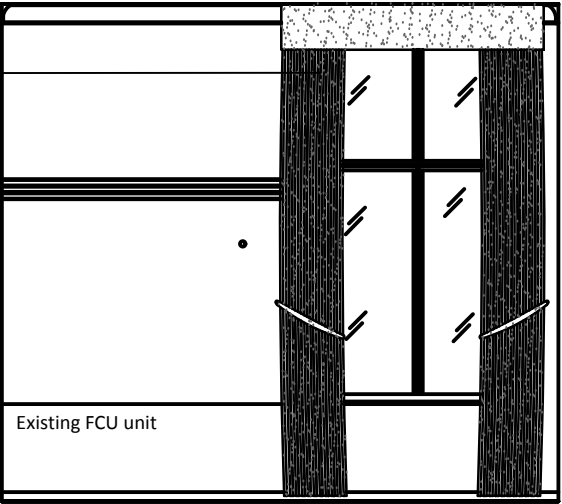


Elevation 03

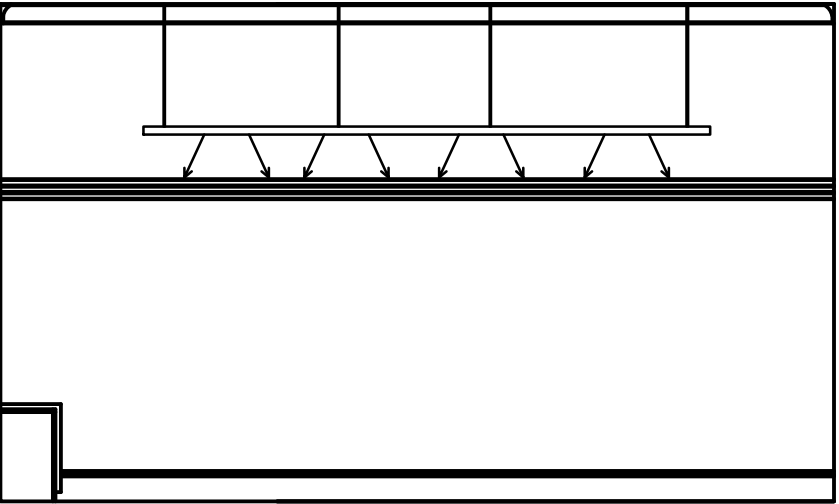


Elevation 04

New curtains to  
existing windows  
with new boxing out  
decorated in fabric

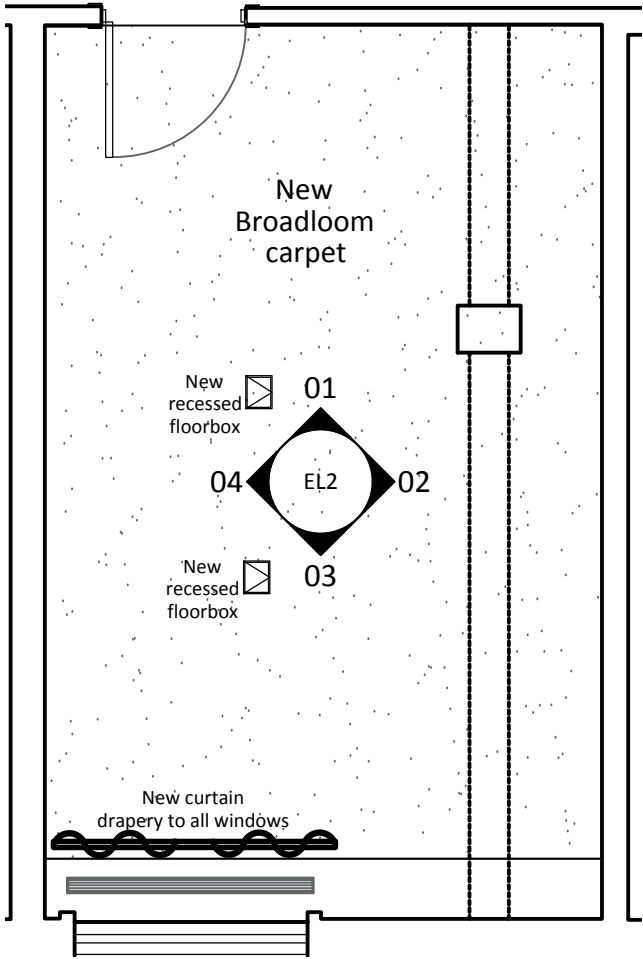


Proposed Floor layout

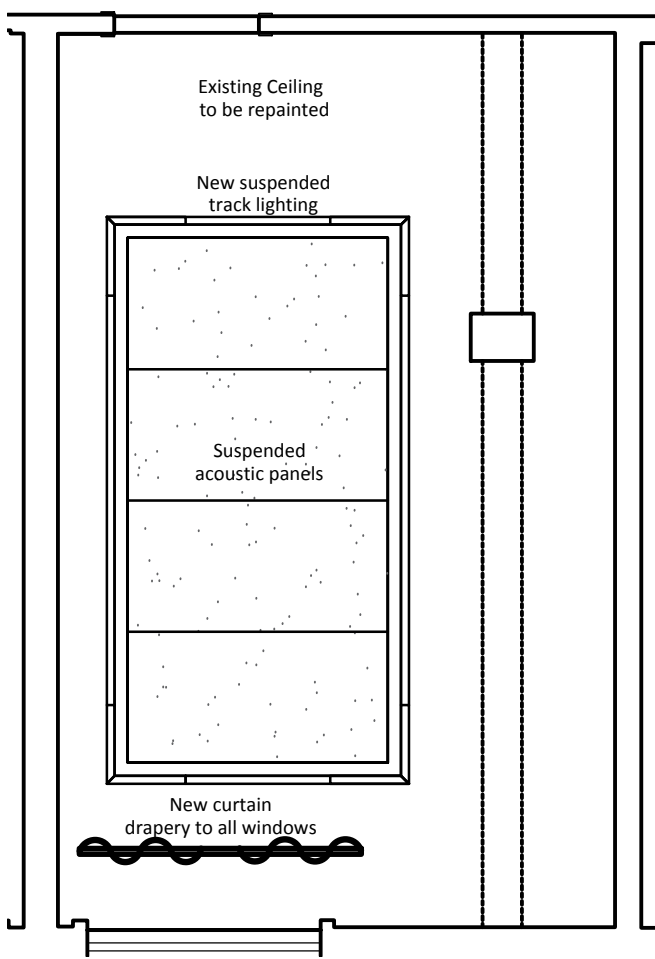


Proposed Ceiling layout

Location Plan #1065997

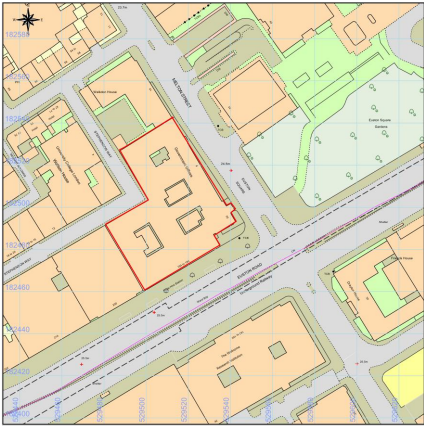

This Plan includes the following Licensed Data: OS MasterMap Colour PAF  
Location Plan for the Ordnance Survey National Geographic Database and  
incorporating the most recent available data as of the date of publication.  
Reproduction in whole or in part is prohibited without the prior permission of  
Ordnance Survey. The representation of a road, line or point is not an indication of  
a right of way. The representation of a building, as shown is no indication of a  
property boundary. © Crown copyright and database rights, 2016. Ordnance  
Survey 1000335879

Scale: 1:1250, paper size: A4




THIS DRAWING IS PROTECTED  
UNDER COPYRIGHT TO BE  
REPRODUCED IN WHOLE OR  
PART UNLESS AUTHORIZED BY  
area

area  
Fourfront Group

THE OLD POST OFFICE  
33 STATION ROAD,  
EGHAM,  
SURREY TW20 9LA  
T. 01784 274000  
info@areasq.co.uk

5TH FLOOR,  
COUNTING HOUSE,  
53 TOOLEY STREET,  
LONDON SE1 2QN  
T. 020 7089 6000  
www.areasq.co.uk

DRAWING TO BE READ IN CONJUNCTION WITH SCOPE OF WORKS	
CEILING HEIGHT	
BEAM HEIGHT	
WINDOW HEIGHT	
SILL HEIGHT	



THIS DRAWING IS ON  
RECYCLED PAPER

DATE	REV.	REVISIONS	SIGN	CHKD



area  
Fourfront Group

THE OLD POST OFFICE  
33 STATION ROAD,  
EGHAM,  
SURREY TW20 9LA  
T. 01784 274000  
info@areasq.co.uk

5TH FLOOR,  
COUNTING HOUSE,  
53 TOOLEY STREET,  
LONDON SE1 2QN  
T. 020 7089 6000  
www.areasq.co.uk

DRAWING STATUS

INFORMATION ONLY

CLIENT

ISS  
Royal College of General Practitioners

PROJECT

First Floor  
30 Euston Square  
London  
NW1 2FB

TITLE

Proposed Meeting Room -  
England Suite

SCALE

1:20 @ A0

DATE	25.10.16	DRAWN	PM	CHECKED
------	----------	-------	----	---------

PROJECT NO	BLDG.	FLOOR	DETAIL	REV.
5850-20		01		