




proposed sign A
main shopfront fascia signage (externally lit)

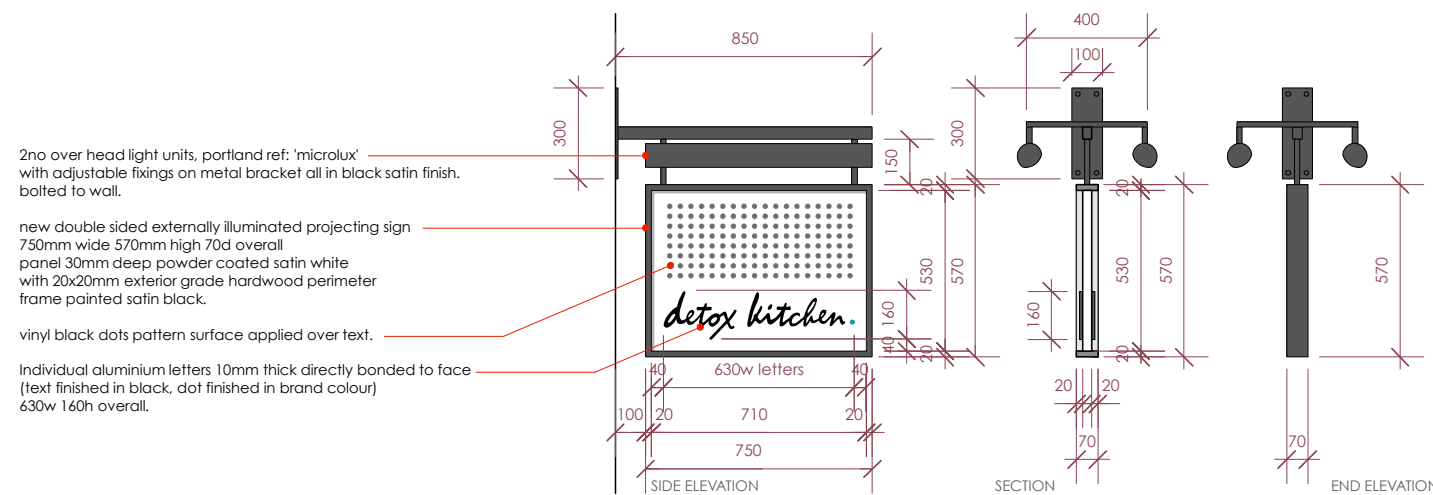

proposed sign b
main shopfront projecting sign (externally illuminated - double sided)

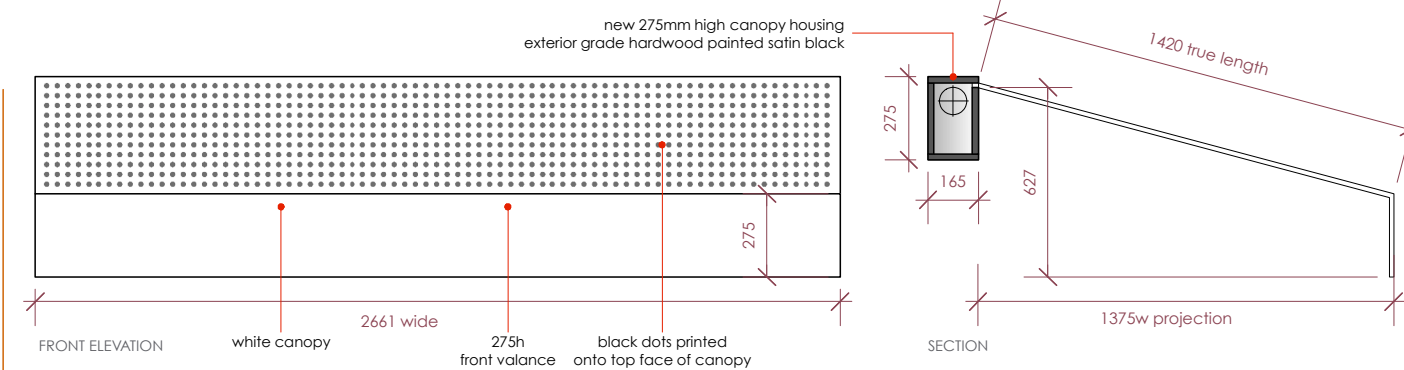

proposed sign c
main shopfront left canopy sign (non illuminated)

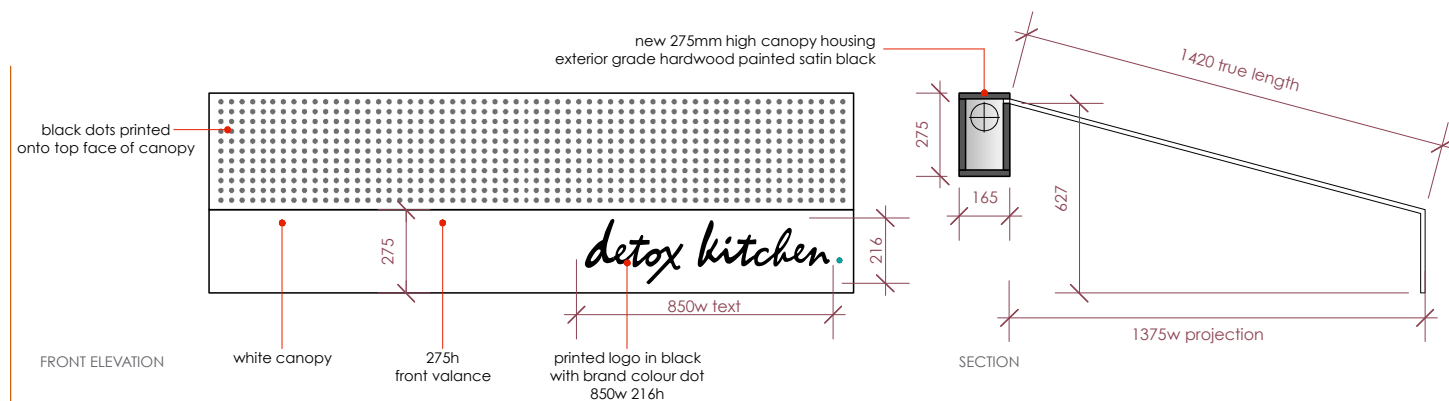

proposed sign d
main shopfront right canopy sign (non illuminated)