


proposed
SHOPFRONT SECTION XX WITH CANOPY OPEN



proposed
SHOPFRONT ELEVATION AA WITH CANOPY OPEN



proposed
SHOPFRONT ELEVATION AA WITH CANOPY CLOSED

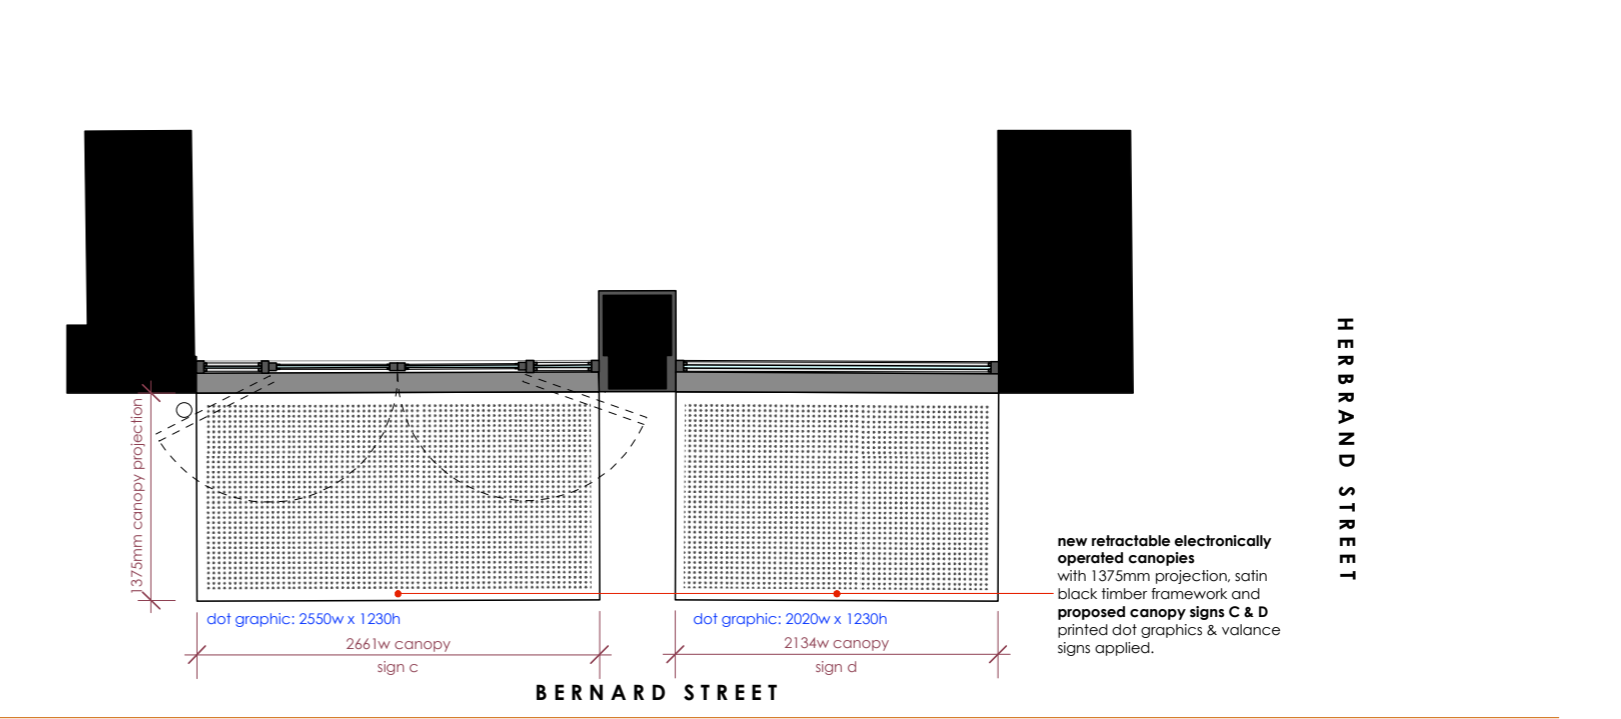

proposed
SHOPFRONT PLAN WITH CANOPY OPEN