


NOTE  
 DO NOT SCALE FROM THIS DRAWING, EXCEPT FOR TOWN PLANNING PURPOSES.  
 THIS DRAWING IS THE PROPERTY OF TG STUDIO AND COPYRIGHT IS RESERVED BY THEM.  
 THIS DRAWING IS ISSUED ON CONDITION THAT IT IS NOT REPRODUCED, USED OR DISCLOSED BY  
 OR TO ANY UNAUTHORIZED PERSON WITHOUT THE PRIOR CONSENT OF TG STUDIO.  
 THE AREAS ON THIS DRAWING HAVE BEEN CALCULATED FROM A CAD DRAWING AND HAVE NO  
 TOLERANCES ADDED OR SUBTRACTED.

REVISIONS  
 - PRE-PLANNING SUBMISSION DATE 26.08.2016  
 A - PLANNING SUBMISSION 24.02.2017

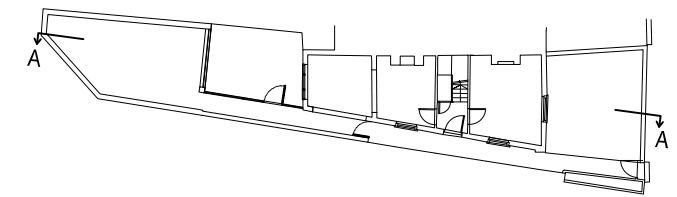

SECTION LOCATION PLAN



LEGEND

	Existing structures
	Changes as approved in application 2014/6213/P
	Changes introduced in this application.



**STUDIO**  
 Architecture & Interior Design

10 RATHBONE PLACE, LONDON W1T 1HP T 020 7636 3838 F 020 7636 5659 WWW.TG-STUDIO.CO.UK

PROJECT  
 35 - FLASK WALK  
 LONDON, NW3 1HH

DRAWING  
 PLANNING APPLICATION  
 PROPOSED SECTION AA

DATE 24.02.2017 DRAWN BY SC CHECKED BY TG

STATUS PLANNING SCALE @ A3 1:100

JOB NO. 178 DWG NO. A-350 REV A

File - S:\TG-Studio-projects\178 - 35 Flask Walk\CAD\CURRENT\Planning\178\_Flask\_PR SEC

1 PROPOSED SECTION AA  
 scale 1:100

