



NOTE
DO NOT SCALE FROM THIS DRAWING, EXCEPT FOR TOWN PLANNING PURPOSES.
THIS DRAWING IS THE PROPERTY OF TG STUDIO AND COPYRIGHT IS RESERVED BY THEM.
THIS DRAWING IS ISSUED ON CONDITION THAT IT IS NOT REPRODUCED USED OR DISCLOSED BY
OR TO ANY UNAUTHORIZED PERSON WITHOUT THE PRIOR CONSENT OF TG STUDIO.
THE AREAS ON THIS DRAWING HAVE BEEN CALCULATED FROM A CAD DRAWING AND HAVE NO
TOLERANCES ADDED OR SUBTRACTED.


REVISIONS
- PLANNING SUBMISSION
DATE 24.02.2017

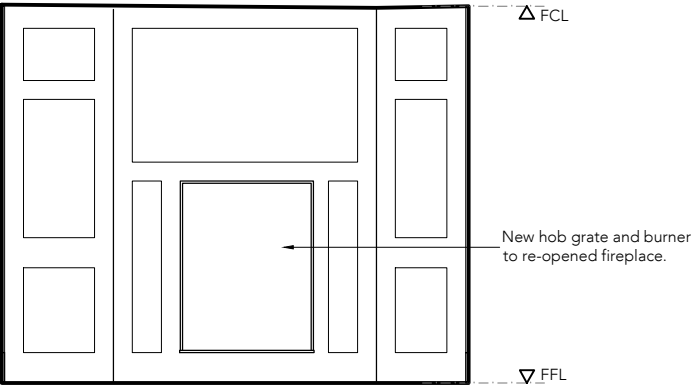


1 DINING ROOM ELEVATION 1
scale 1:50

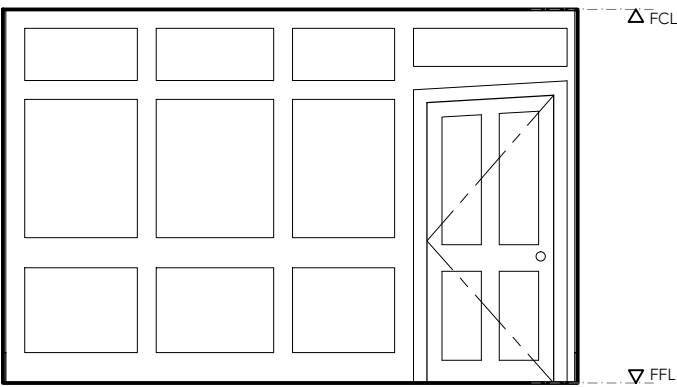


2 DINING ROOM ELEVATION 2
scale 1:50

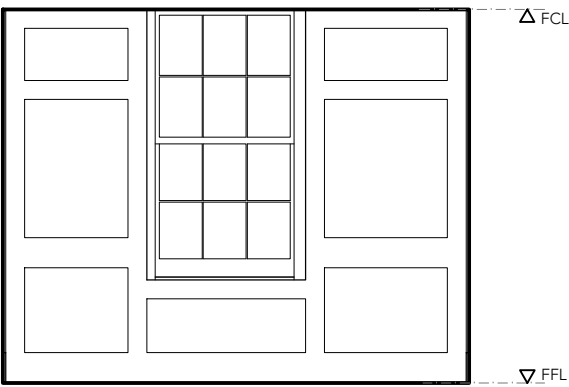

3 DINING ROOM ELEVATION 3
scale 1:50

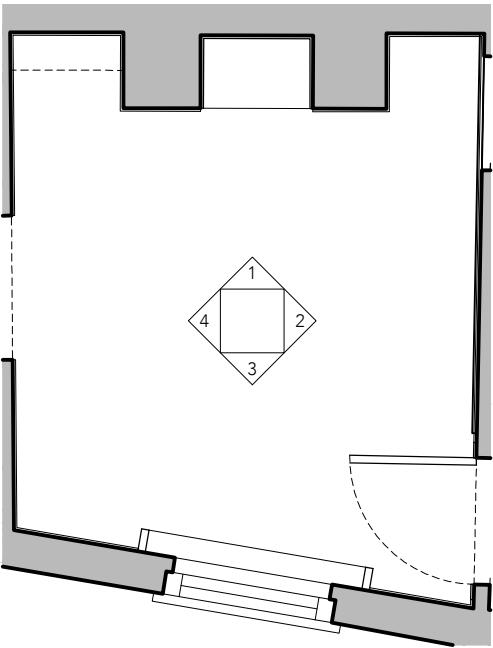

5 DINING ROOM FIREPLACE DETAIL PLAN
scale 1:50

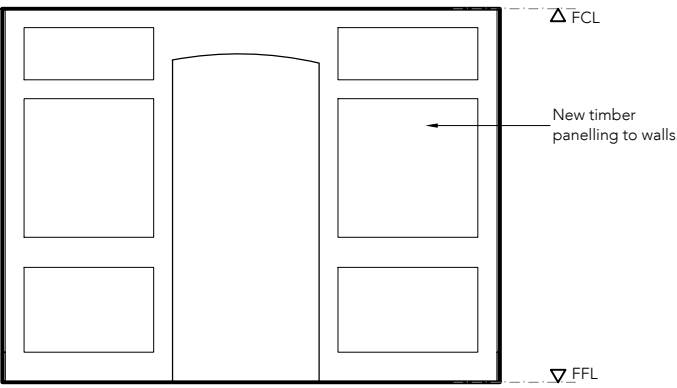

4 DINING ROOM ELEVATION 4
scale 1:50

TG
STUDIO
Architecture & Interior Design
10 RATHBONE PLACE, LONDON W1T 1HP T 020 7636 3838 F 020 7636 5659 WWW.TG-STUDIO.CO.UK

PROJECT
35 - FLASK WALK
LONDON, NW3 1HH

DRAWING
PLANNING APPLICATION
PROPOSED INTERIOR ELEVATIONS
DINING ROOM

DATE 24.02.2017
DRAWN BY SC
CHECKED BY TG

STATUS
PLANNING
SCALE @ A3 1:50

JOB NO. 178
DWG NO. A-600
REV .

File - S:\TG-Studio-projects\178 - 35 Flask Walk\CAD\CURRENT\Planning\178_Flask_INT ELEV