



NOTE  
DO NOT SCALE FROM THIS DRAWING, EXCEPT FOR TOWN PLANNING PURPOSES.  
THIS DRAWING IS THE PROPERTY OF TG STUDIO AND COPYRIGHT IS RESERVED BY THEM.  
THIS DRAWING IS ISSUED ON CONDITION THAT IT IS NOT REPRODUCED USED OR DISCLOSED BY  
OR TO ANY UNAUTHORIZED PERSON WITHOUT THE PRIOR CONSENT OF TG STUDIO.  
THE AREAS ON THIS DRAWING HAVE BEEN CALCULATED FROM A CAD DRAWING AND HAVE NO  
TOLERANCES ADDED OR SUBTRACTED.


REVISIONS  
- PLANNING SUBMISSION  
DATE 24.02.2017

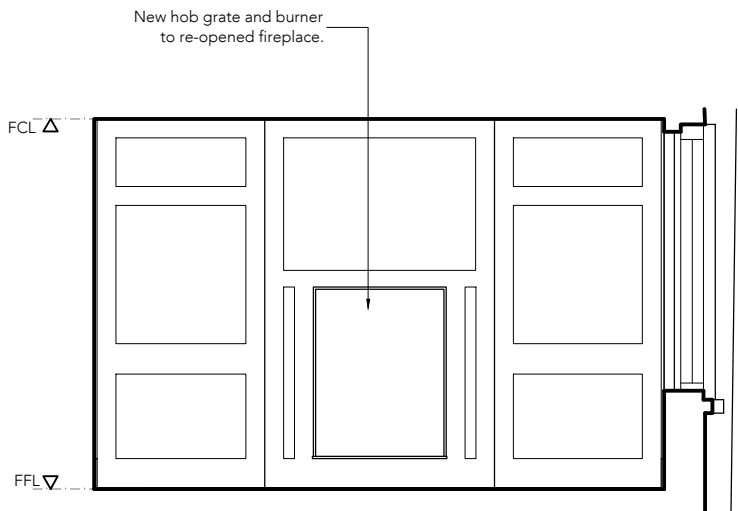


1 SITTING ROOM ELEVATION 1  
scale 1:50

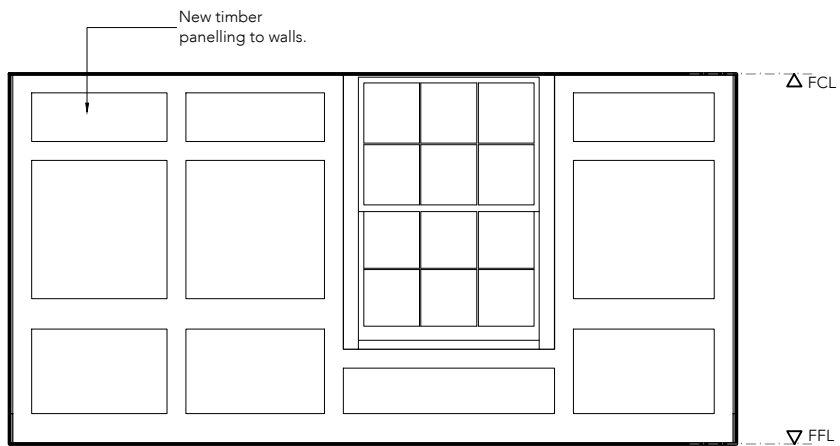


2 SITTING ROOM ELEVATION 2  
scale 1:50

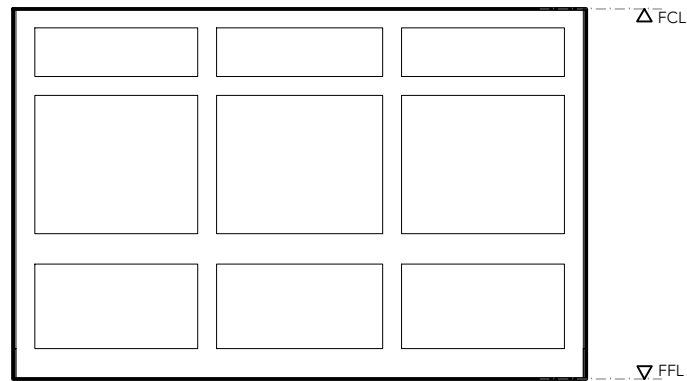

3 SITTING ROOM ELEVATION 3  
scale 1:50

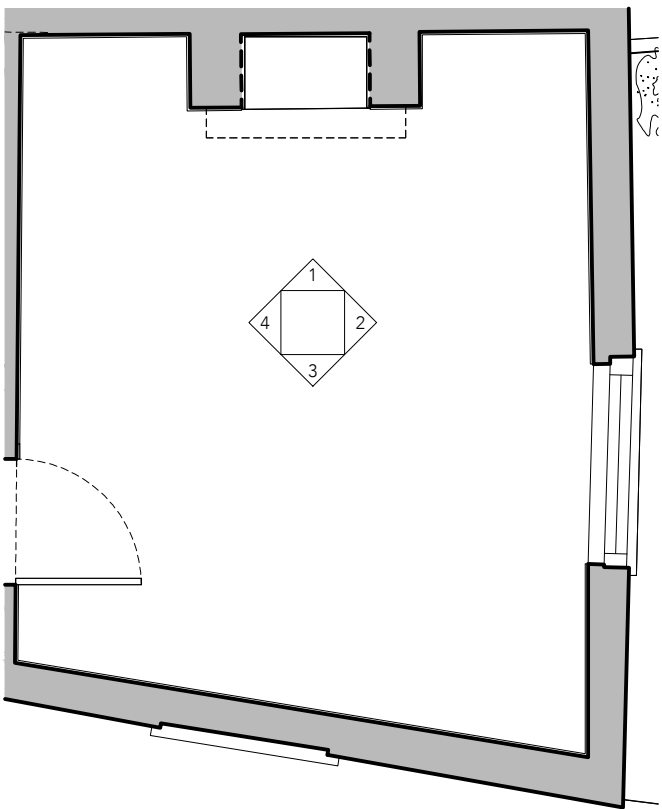

5 SITTING ROOM FIREPLACE DETAIL PLAN  
scale 1:50

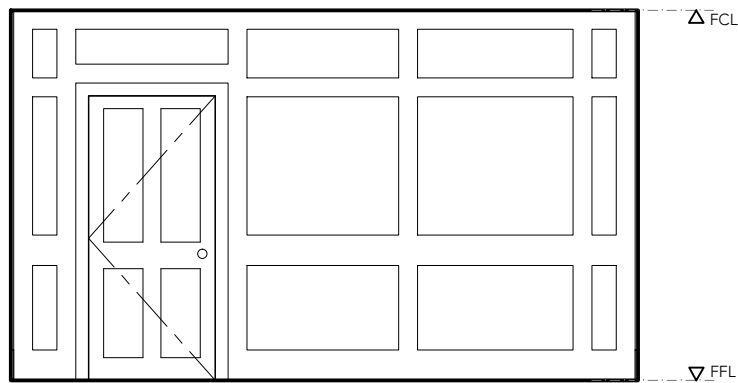

4 SITTING ROOM ELEVATION 4  
scale 1:50

**TG**  
**STUDIO**  
Architecture & Interior Design  
10 RATHBONE PLACE, LONDON W1T 1HP T 020 7636 3838 F 020 7636 5659 WWW.TG-STUDIO.CO.UK

PROJECT  
35 - FLASK WALK  
LONDON, NW3 1HH

DRAWING  
PLANNING APPLICATION  
PROPOSED INTERIOR ELEVATIONS  
SITTING ROOM

DATE 24.02.2017  
DRAWN BY SC  
CHECKED BY TG

STATUS  
PLANNING  
SCALE @ A3 1:50

JOB NO. 178  
DWG NO. A-601  
REV .

File - S:\TG-Studio-projects\178 - 35 Flask Walk\CAD\CURRENT\Planning\178\_Flask\_INT ELEV