
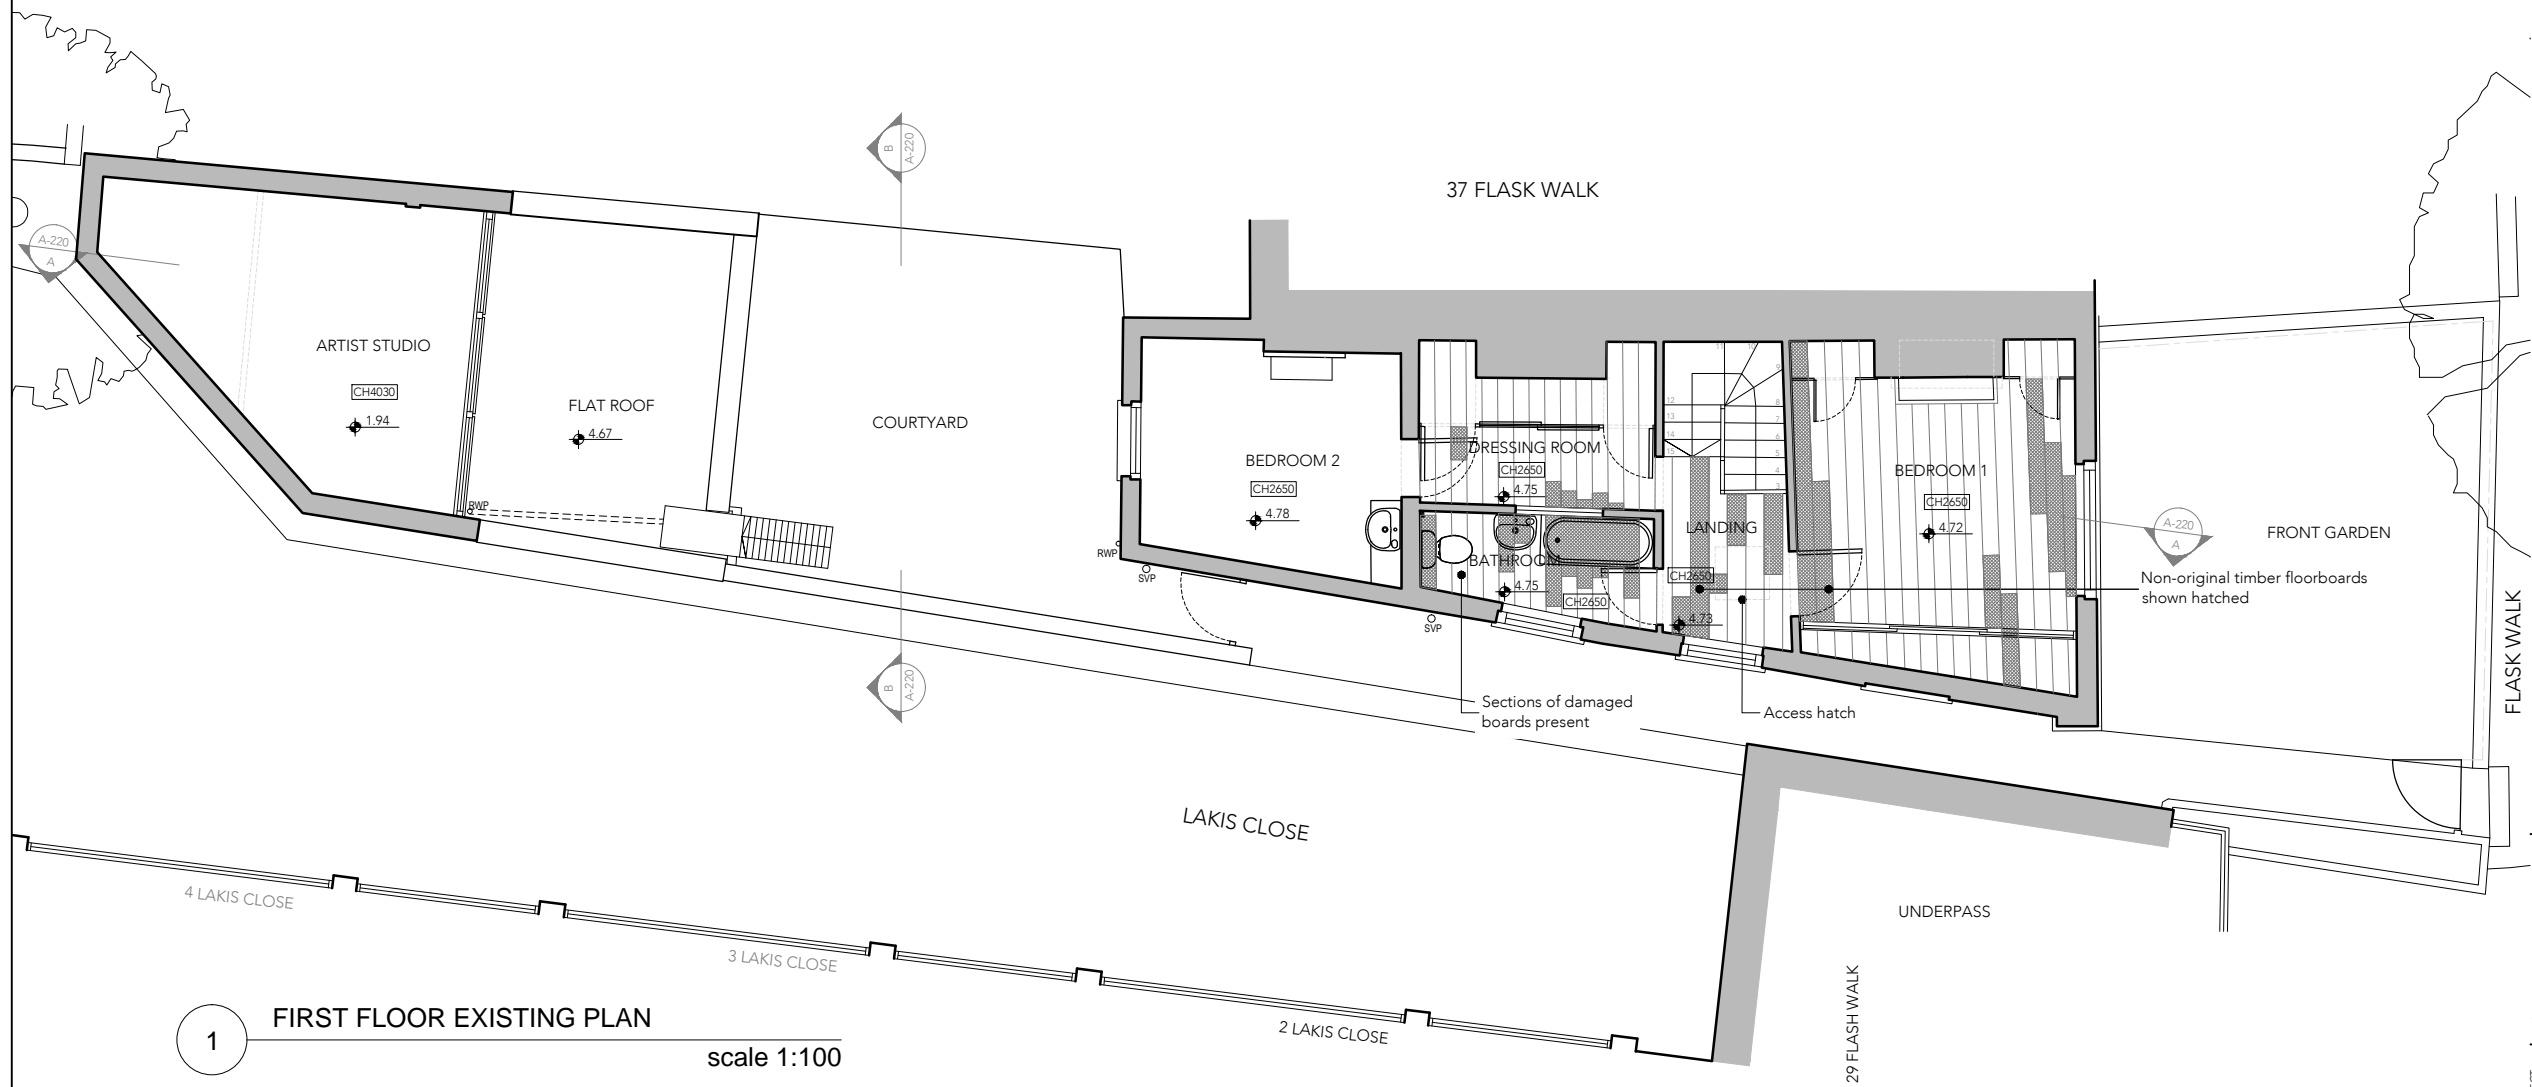


NOTE
DO NOT SCALE FROM THIS DRAWING, EXCEPT FOR TOWN PLANNING PURPOSES.
THIS DRAWING IS THE PROPERTY OF TG STUDIO AND COPYRIGHT IS RESERVED BY THEM.
THIS DRAWING IS ISSUED ON CONDITION THAT IT IS NOT REPRODUCED USED OR DISCLOSED BY
OR TO ANY UNAUTHORIZED PERSON WITHOUT THE PRIOR CONSENT OF TG STUDIO.
THE AREAS ON THIS DRAWING HAVE BEEN CALCULATED FROM A CAD DRAWING AND HAVE NO
TOLERANCES ADDED OR SUBTRACTED.

REVISIONS
- PRE-PLANNING SUBMISSION
A - PLANNING SUBMISSION
DATE
26.08.2016
24.02.2017

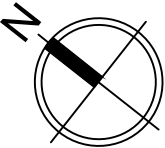

LEGEND

CH----	Ceiling height
GU	Gully
MH	Manhole
DP	Downpipe
SVP	Soil & vent pipe
RWP	Rain water pipe



10 RATHBONE PLACE, LONDON W1T 1HP T 020 7636 3838 F 020 7636 5659 WWW.TG-STUDIO.CO.UK

PROJECT
35 - FLASK WALK
LONDON, NW3 1HH

DRAWING
PLANNING APPLICATION
FIRST FLOOR EXISTING PLAN

DATE
24.02.2017
DRAWN BY
SC
CHECKED BY
TG

STATUS
PLANNING
SCALE @ A3
1:100

JOB NO.
178
DWG NO.
A-201
REV
A

File - S:\TG-Studio-projects\178 - 35 Flask Walk\CAD\CURRENT\Planning\178_Flask_EX