


NOTE
DO NOT SCALE FROM THIS DRAWING, EXCEPT FOR TOWN PLANNING PURPOSES.
THIS DRAWING IS THE PROPERTY OF TG STUDIO AND COPYRIGHT IS RESERVED BY THEM.
THIS DRAWING IS ISSUED ON CONDITION THAT IT IS NOT REPRODUCED USED OR DISCLOSED BY
OR TO ANY UNAUTHORIZED PERSON WITHOUT THE PRIOR CONSENT OF TG STUDIO.
THE AREAS ON THIS DRAWING HAVE BEEN CALCULATED FROM A CAD DRAWING AND HAVE NO
TOLERANCES ADDED OR SUBTRACTED.

REVISIONS	- PRE-PLANNING SUBMISSION	DATE 26.08.2016
	A - PLANNING SUBMISSION	24.02.2017

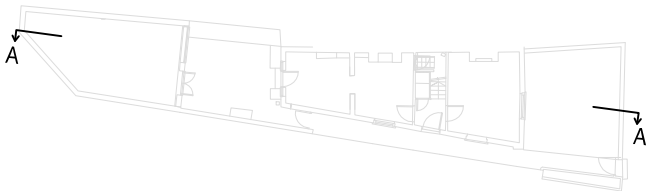

SECTION LOCATION PLAN





STUDIO
Architecture & Interior Design

10 RATHBONE PLACE, LONDON W1T 1HP T 020 7636 3838 F 020 7636 5659 WWW.TG-STUDIO.CO.UK

PROJECT
35 - FLASK WALK
LONDON, NW3 1HH

1 EXISTING SECTION AA
scale 1:100

DRAWING	PLANNING APPLICATION EXISTING SECTION AA		
	DATE	DRAWN BY	CHECKED BY
	24.02.2017	SC	TG
STATUS	PLANNING		
	SCALE @ A3	1:100	
JOB NO.	178		
	DWG NO.	A-220	REV A

