


NOTE

DO NOT SCALE FROM THIS DRAWING, EXCEPT FOR TOWN PLANNING PURPOSES.
THIS DRAWING IS THE PROPERTY OF TG STUDIO AND COPYRIGHT IS RESERVED BY THEM.
THIS DRAWING IS ISSUED ON CONDITION THAT IT IS NOT REPRODUCED USED OR DISCLOSED BY
OR TO ANY UNAUTHORIZED PERSON WITHOUT THE PRIOR CONSENT OF TG STUDIO.
THE AREAS ON THIS DRAWING HAVE BEEN CALCULATED FROM A CAD DRAWING AND HAVE NO
TOLERANCES ADDED OR SUBTRACTED.

REVISIONS - PLANNING SUBMISSION DATE 24.02.2017

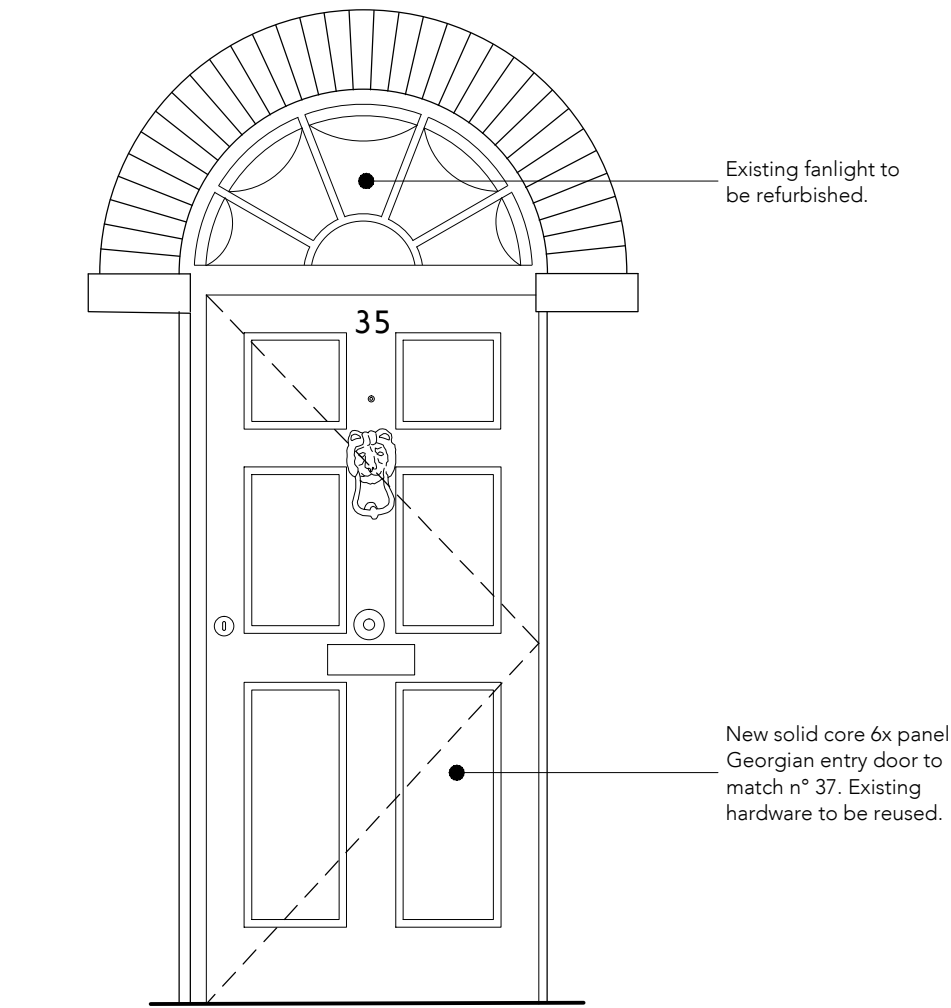

1 PROPOSED ENTRY DOOR DETAIL ELEVATION
scale 1:20



STUDIO
Architecture & Interior Design

10 RATHBONE PLACE, LONDON W1T 1HP T 020 7636 3838 F 020 7636 5659 WWW.TG-STUDIO.CO.UK

PROJECT 35 - FLASK WALK
LONDON, NW3 1HH

DRAWING PLANNING APPLICATION
PROPOSED ENTRY DOOR DETAIL

DATE	24.02.2017	DRAWN BY	SC	CHECKED BY	TG
------	------------	----------	----	------------	----

STATUS	PLANNING	SCALE @ A3	1:20
--------	----------	------------	------

JOB NO.	178	DWG NO.	A-550	REV	-
---------	-----	---------	-------	-----	---

File - S:\TG-Studio-projects\178 - 35 Flask Walk\CAD\CURRENT\Planning\178_Flask_DT doors