
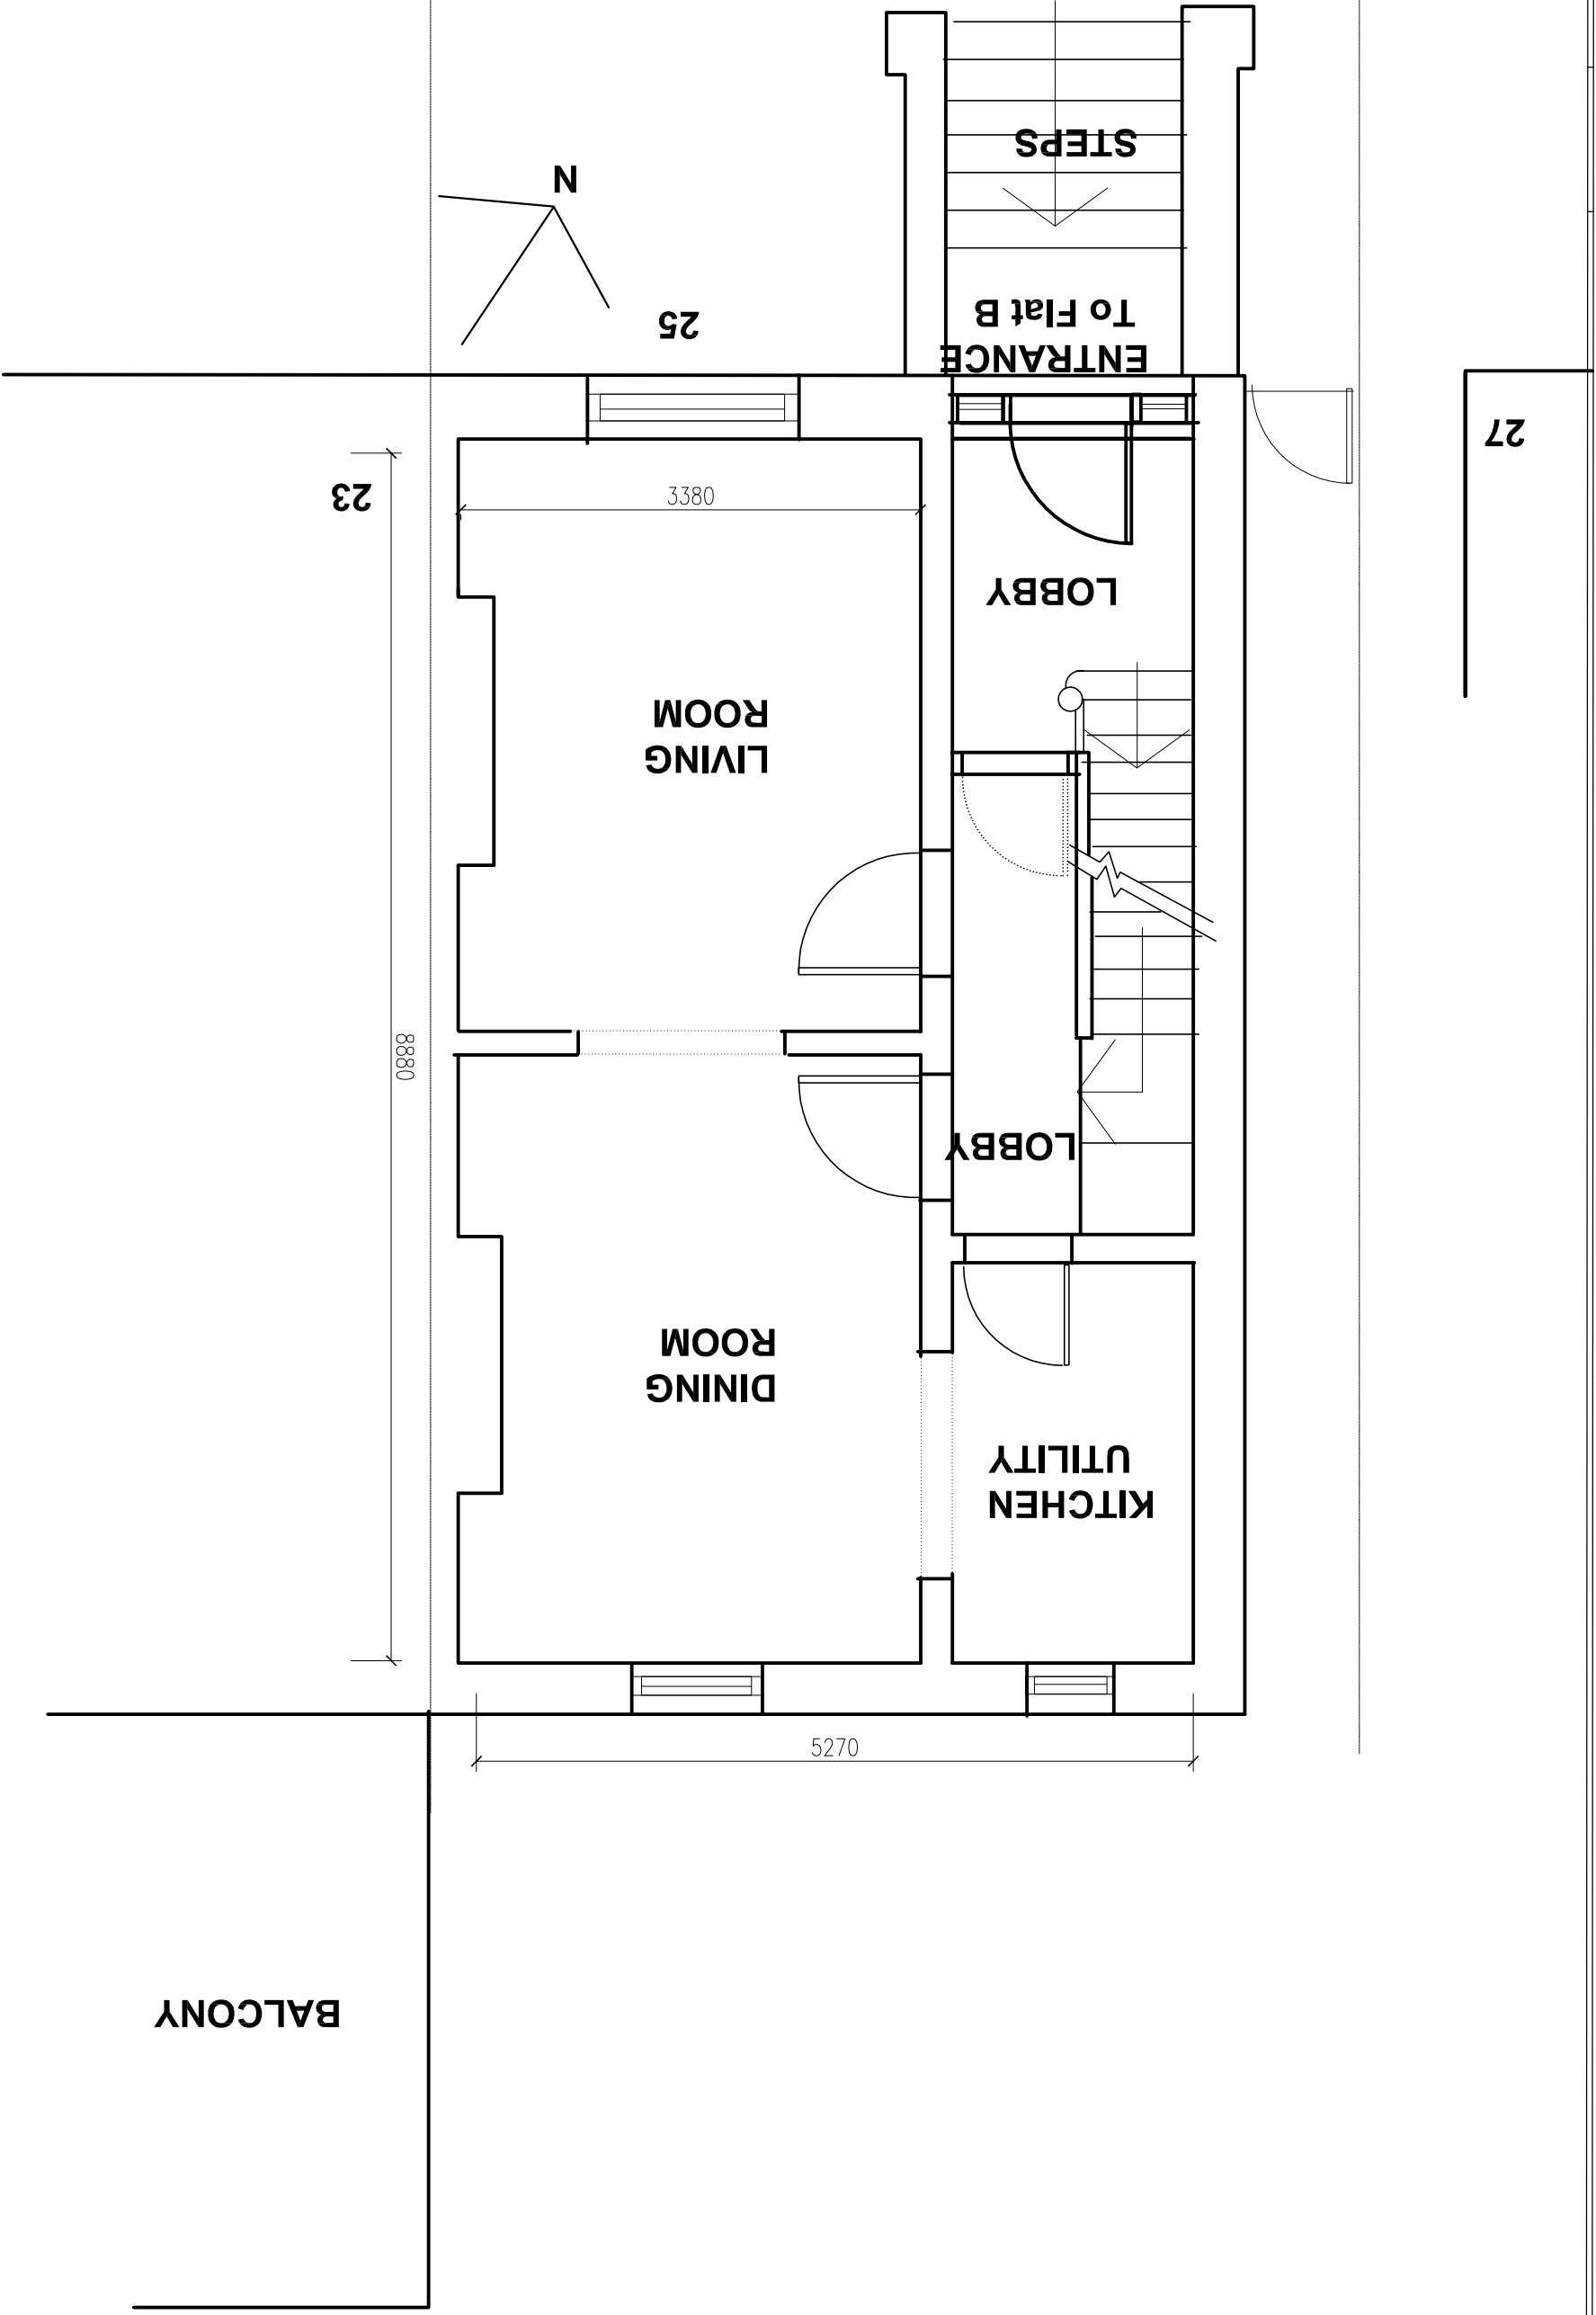


# GROUND FLOOR PLAN AS EXISTING

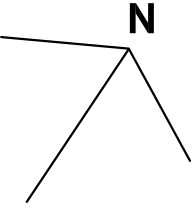

**NEALE & NORDEN**  
CONSULTANTS  
17 DARTMOUTH PARK AVENUE, LONDON, NW5, 1AL  
(0207) 813 4223 e- norden@nealeandnorden.com

Rev  
**GROUND FLOOR PLAN**  
**AS EXISTING**

REVISIONS	
NO.	DATE
A	
B	
C	
D	

Project  
**25A DARTMOUTH PK RD**

JOB INFO	
Job no.	date
437/003	15/09/03
1101/2017	11/01/2017

CHK: